


DATE	
BY	
FINISHED	
SURVEY	
PLOTTED	
NOTE BOOK	
AREAS CHECKED	

DATE	
BY	
ORIGINAL	
SURVEY	
PLOTTED	
NOTE BOOK	
AREAS CHECKED	

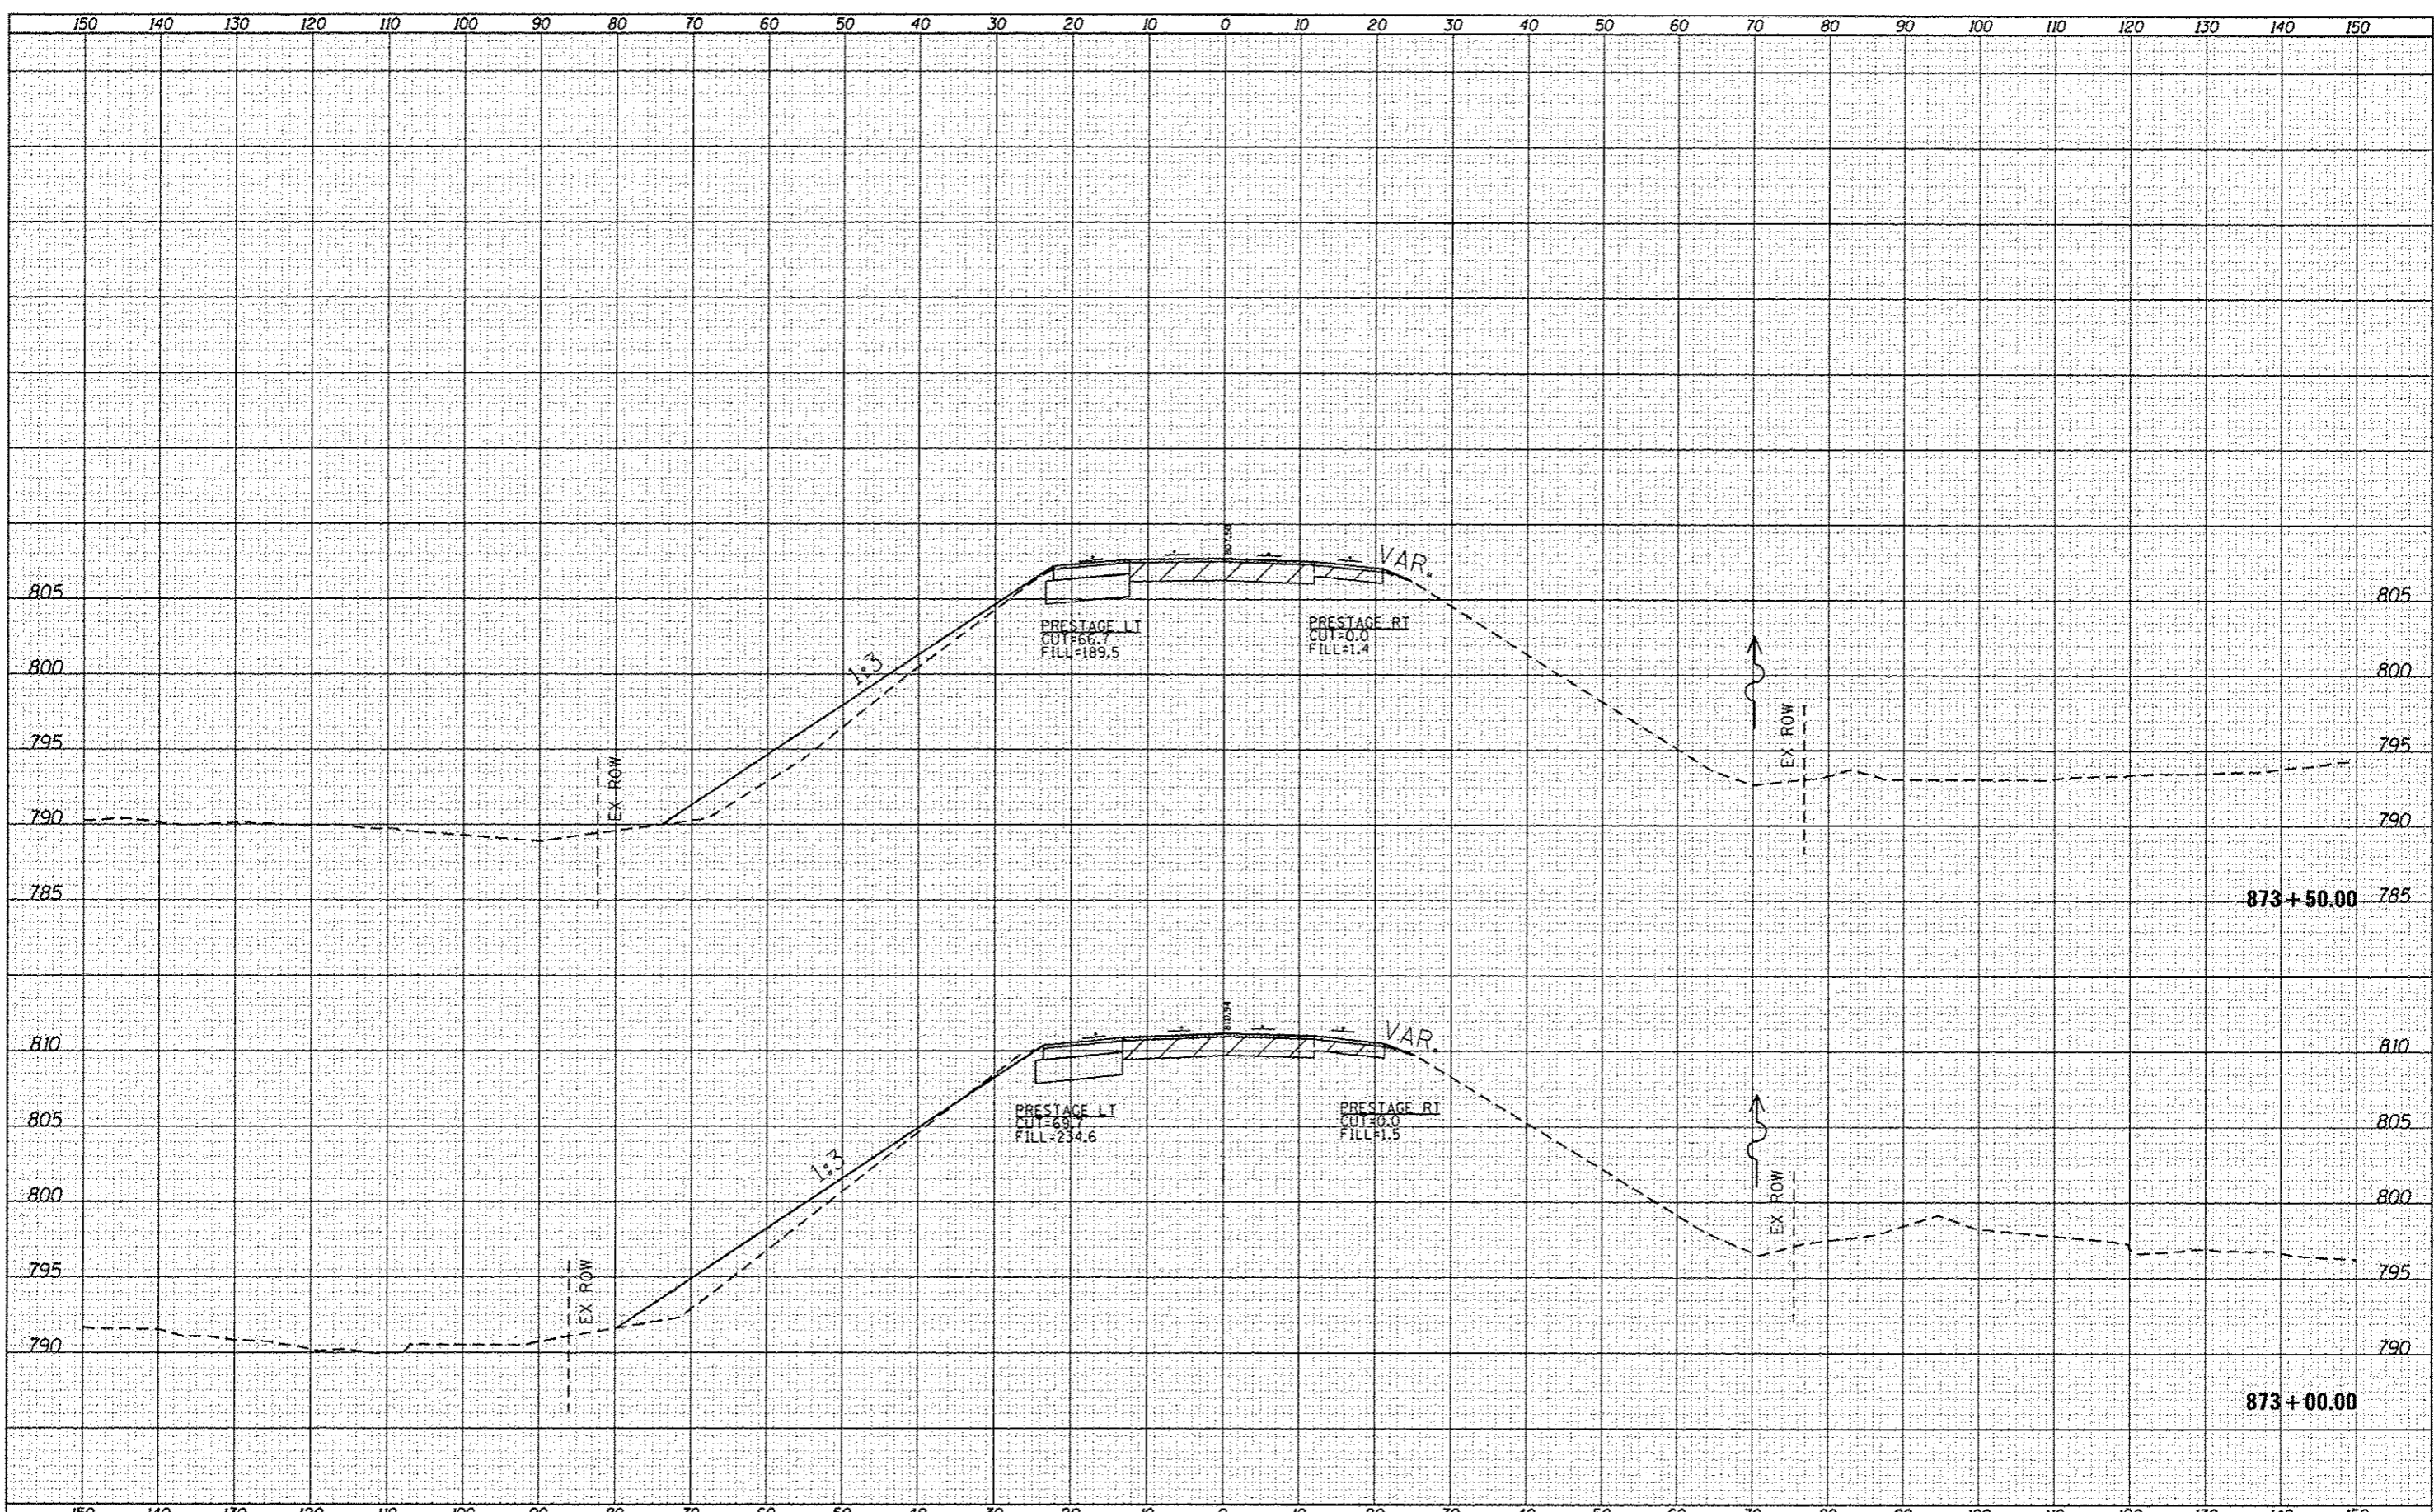

FILE NAME :	USER NAME :	DESIGNED :	REVISED :	STATE OF ILLINOIS DEPARTMENT OF TRANSPORTATION	CROSS SECTIONS	F.A. RTE.	SECTION	COUNTY	TOTAL SHEETS	SHEET NO.	
cr:\pr-work\pdsid\hardnet\br\08277891\0208711-	pc_m.dgn	DRAWN :	REVISED :			301	29T-2	JO DAVIESS	52	43	
Default	PLOT SCALE :	CHECKED :	REVISED :			SCALE:	SHEET	OF	SHEETS	STA. 873+00.00	TO STA. 873+50.00
	PLOT DATE :	DATE :	REVISED :							ILLINOIS FED. AID PROJECT	