


DATE	
BY	
DESIGNED	
DRAWN	
CHECKED	
DATE	
BY	
DESIGNED	
DRAWN	
CHECKED	
DATE	
BY	
DESIGNED	
DRAWN	
CHECKED	
DATE	

DATE	
BY	
DESIGNED	
DRAWN	
CHECKED	
DATE	
BY	
DESIGNED	
DRAWN	
CHECKED	
DATE	
BY	
DESIGNED	
DRAWN	
CHECKED	
DATE	

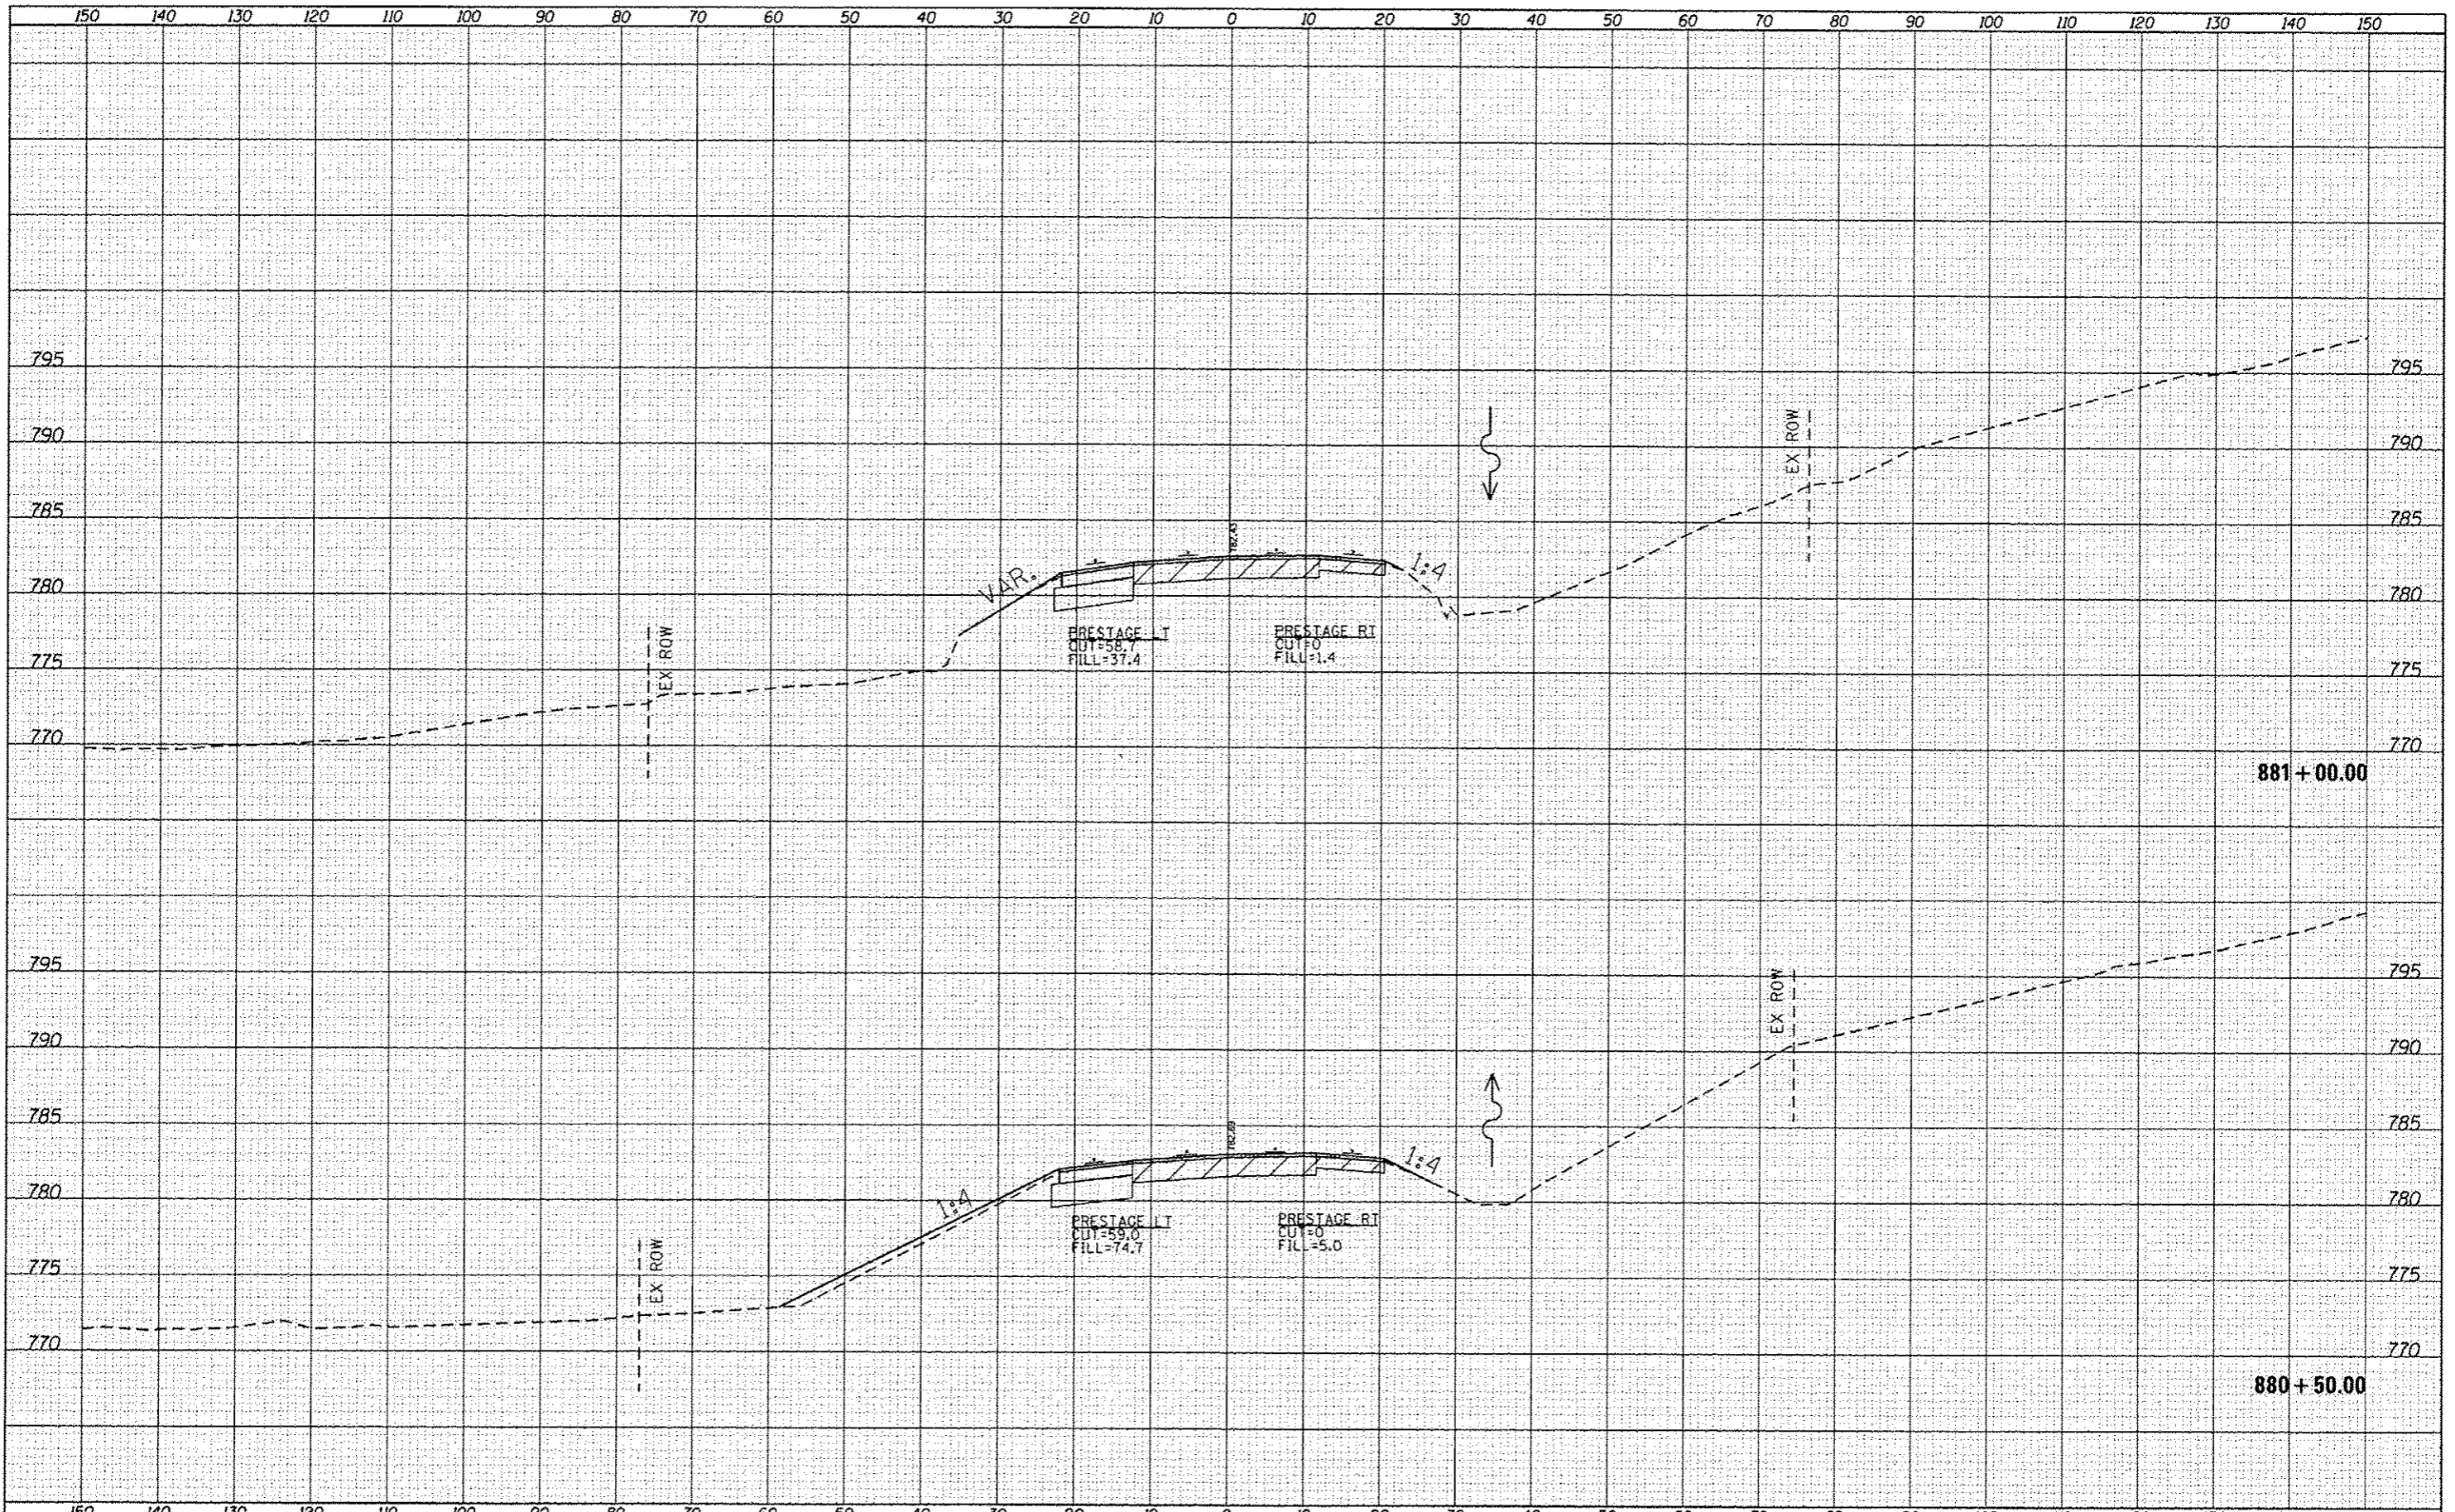

FILE NAME =	USER NAME = hardnetlb-	DESIGNED -	REVISED -	F.A. RTE.	SECTION	COUNTY	TOTAL SHEETS	SHEET NO.
c:\pwork\pvidot\hardnetlb\2277891\0288711-	ds_m1.dgn	DRAWN -	REVISED -	301	29T-2	JO DAVIESS	52	50
Default	PLOT SCALE = 20.0000' / 1" =	CHECKED -	REVISED -	CONTRACT NO. 64H17				
	PLOT DATE = Mon Dec 10 14:39:06 2012	DATE -	REVISED -	ILLINOIS FED. AID PROJECT				

STATE OF ILLINOIS
DEPARTMENT OF TRANSPORTATION

CROSS SECTIONS

SCALE: SHEET OF SHEETS STA. 880+50.00 TO STA. 881+00.00