

EAST EDGE OF SHOULDER


Location	Station	* Offset (ft.)	Theoretical Grade Elevations
N. End of S. Aprpr. Slab	844+60.39	-22.00	643.30
A3	844+70.39	-22.00	643.24
A4	844+80.39	-22.00	643.17
S. End of S. Aprpr. Slab	844+90.39	-22.00	643.10

EAST EDGE OF PAVEMENT

Location	Station	* Offset (ft.)	Theoretical Grade Elevations
N. End of S. Aprpr. Slab	844+66.16	-12.00	643.48
A3	844+76.16	-12.00	643.41
A4	844+86.16	-12.00	643.34
S. End of S. Aprpr. Slab	844+96.16	-12.00	643.27

☉ ROADWAY & PROFILE GRADE (N.B.)

Location	Station	* Offset (ft.)	Theoretical Grade Elevations
N. End of S. Aprpr. Slab	844+73.09	0.00	643.62
A3	844+83.09	0.00	643.55
A4	844+93.09	0.00	643.48
S. End of S. Aprpr. Slab	845+03.09	0.00	643.41

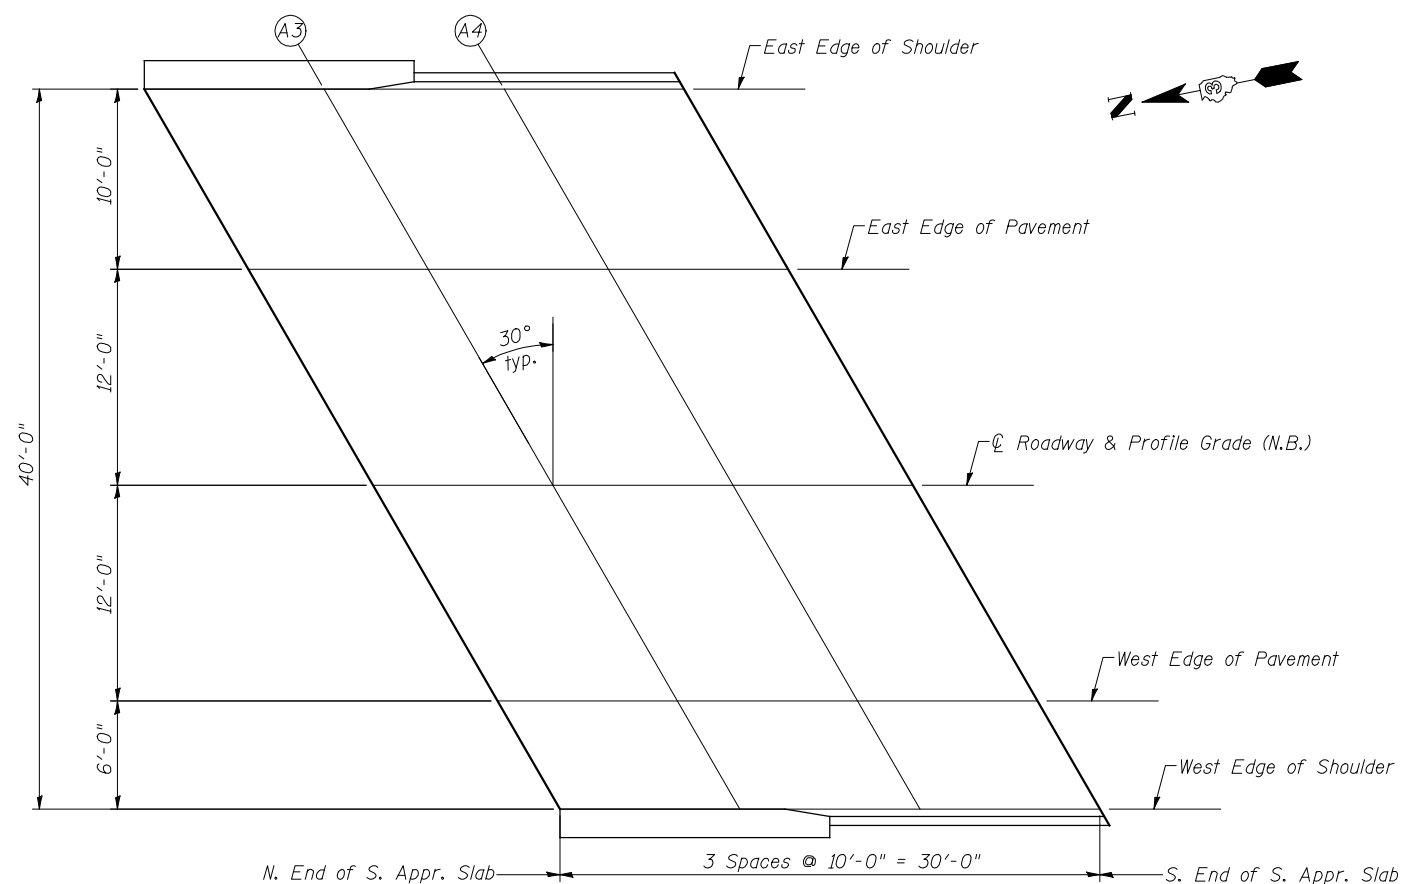

PLAN

South Approach (N.B.)

* Offsets are measured from ☉ Roadway & PGL (N.B.)


WEST EDGE OF PAVEMENT

Location	Station	* Offset (ft.)	Theoretical Grade Elevations
N. End of S. Aprpr. Slab	844+80.02	12.00	643.39
A3	844+90.02	12.00	643.32
A4	845+00.02	12.00	643.24
S. End of S. Aprpr. Slab	845+10.02	12.00	643.16

WEST EDGE OF SHOULDER

Location	Station	* Offset (ft.)	Theoretical Grade Elevations
N. End of S. Aprpr. Slab	844+83.48	18.00	643.24
A3	844+93.48	18.00	643.17
A4	845+03.48	18.00	643.09
S. End of S. Aprpr. Slab	845+13.48	18.00	643.01

KEY PLAN

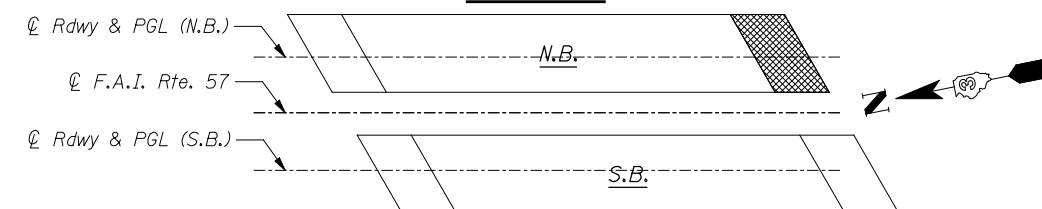

1/28/2013 4:45:58 PM 038021E_66944_012_APPRELY_02.dgn



DESIGNED	BJM	REVISED	
CHECKED	TAY	REVISED	
DRAWN	MWS	REVISED	
CHECKED	BJM	REVISED	

**STATE OF ILLINOIS
DEPARTMENT OF TRANSPORTATION**

**TOP OF SOUTH APPROACH SLAB ELEVATIONS
STRUCTURE NO. 038-0216 (N.B.)**

SHEET NO. 12 OF 38 SHEETS

F.A.I. RTE.	SECTION	COUNTY	TOTAL SHEETS	SHEET NO.
57	141 BR(SB) & 38-1 BR(NB)	IROQUOIS	138	50
CONTRACT NO. 66944				
ILLINOIS FED. AID PROJECT				