
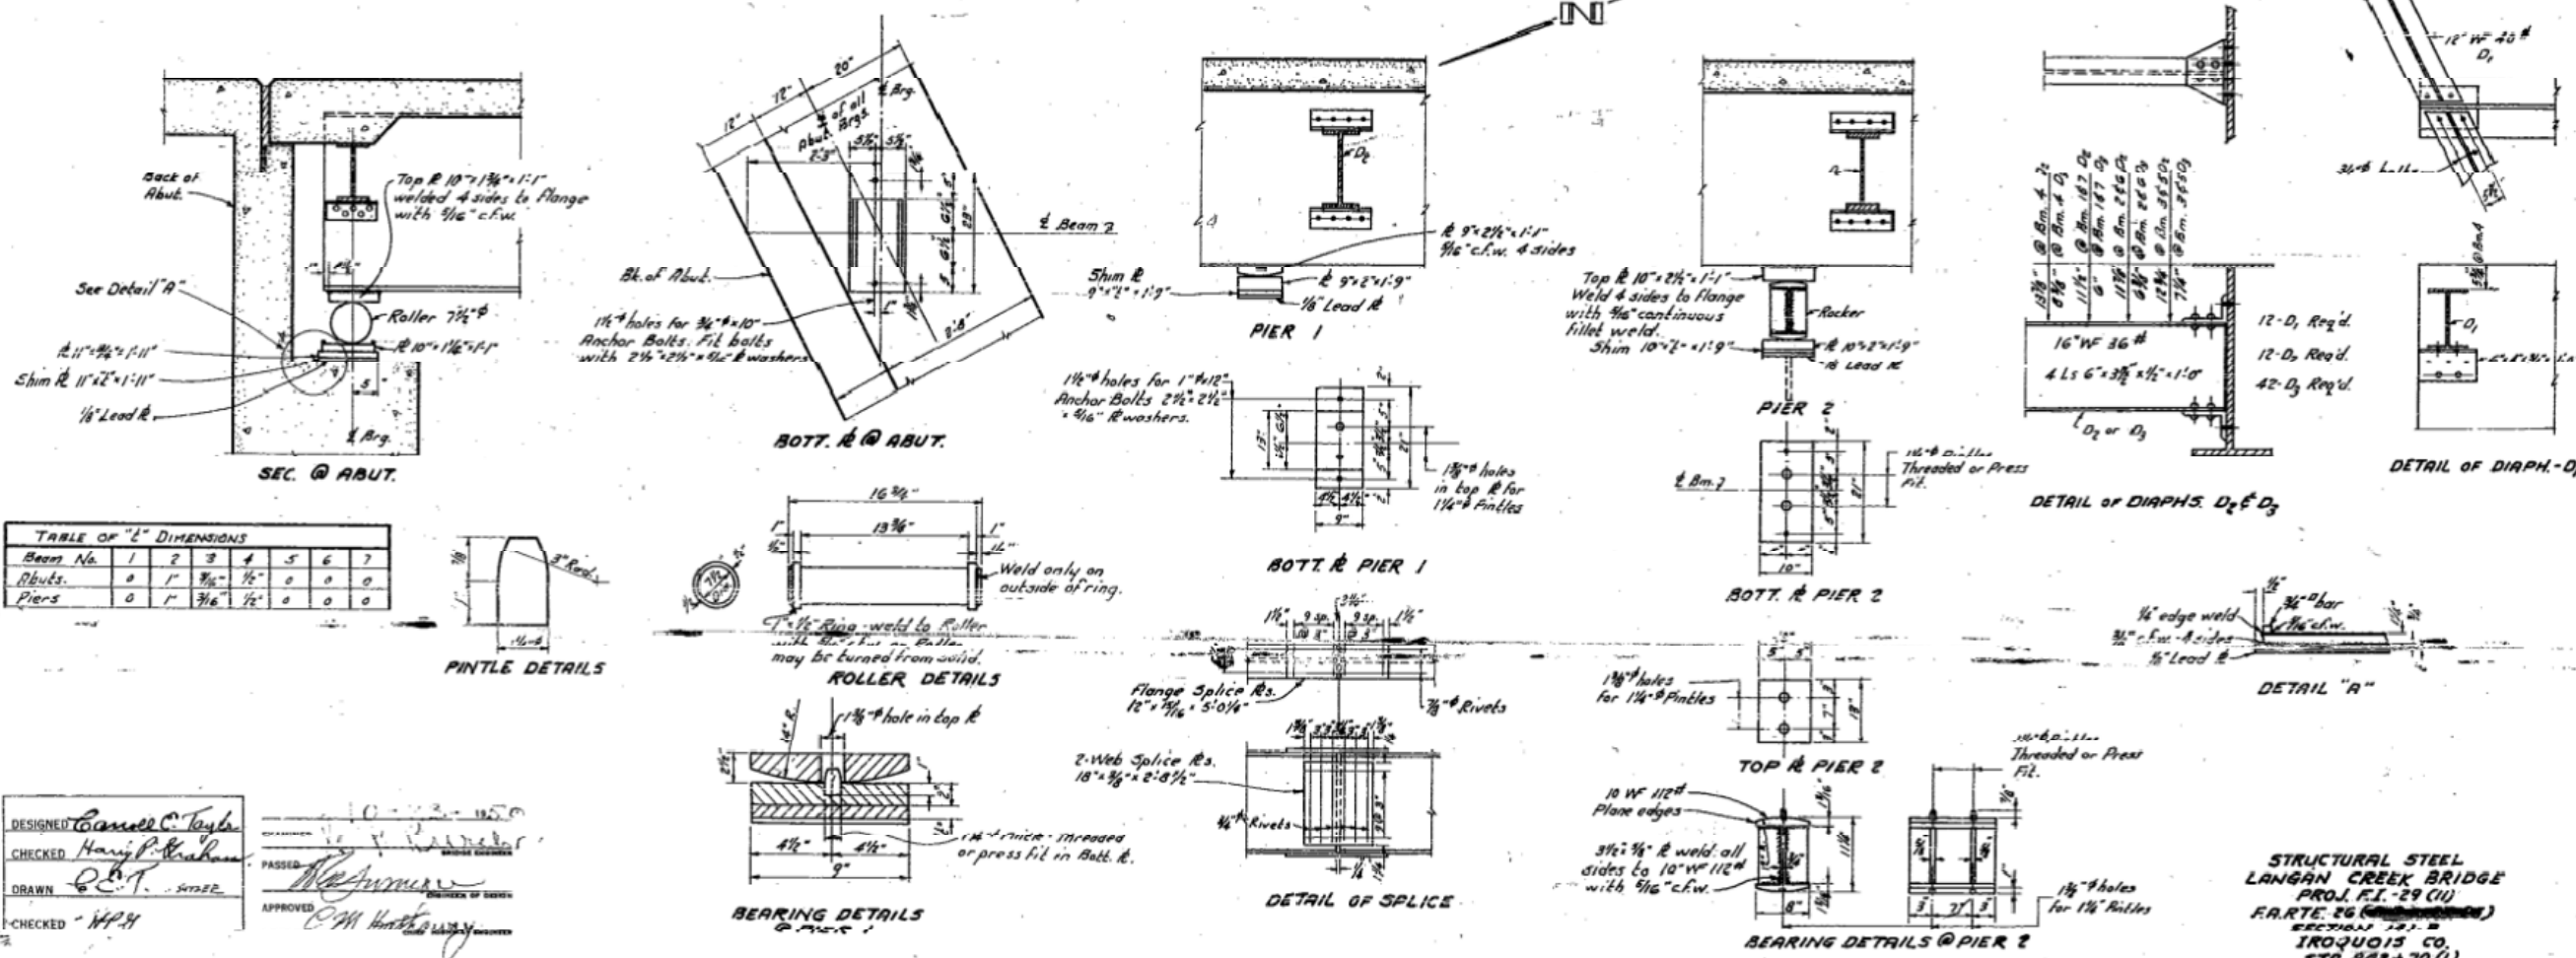


STATE OF ILLINOIS  
DEPARTMENT OF PUBLIC WORKS & BUILDINGS  
DIVISION OF HIGHWAYS

ROAD DISTRICT	COUNTY	SECTION	SHEET NO.	SHEET NO.
76	Iroquois	13	A	8 SHEETS

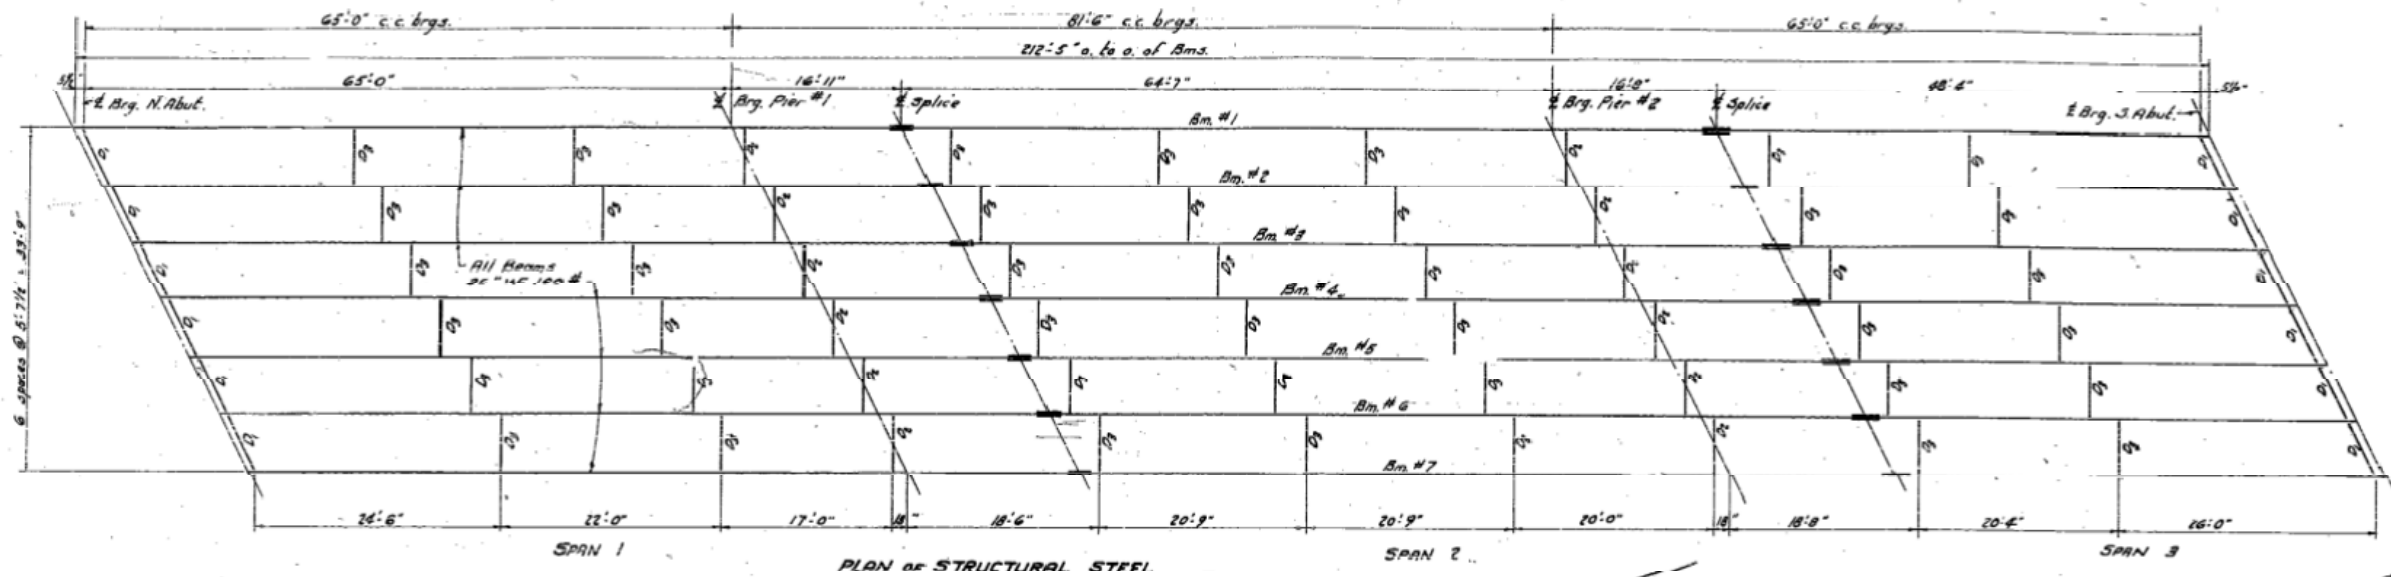

DESIGNED *Conrad C. Taylor*  
CHECKED *Harvey P. Abraham*  
DRAWN *P.C.T.*  
CHECKED *HPH*

APPROVED *[Signature]*  
DIRECTOR OF HIGHWAYS

STRUCTURAL STEEL  
LANGAN CREEK BRIDGE  
PROJ. F.I.-29 (11)  
SECTION 26 (S.B.)  
IROQUOIS CO.  
STA. 843+70 (1)

FOR INFORMATION ONLY

12/7/2012 4:52:51 AM 0380215.66944\_001\_EX11.dgn

Wight

DESIGNED	REVISOR	REVISION
CHECKED	REVISOR	REVISION
DRAWN	REVISOR	REVISION
CHECKED	REVISOR	REVISION

DESIGNED BY: BJM  
CHECKED BY: BJM

STATE OF ILLINOIS  
DEPARTMENT OF TRANSPORTATION

EXISTING STRUCTURE PLANS  
STRUCTURE NO. 038-0215 (S.B.)

SHEET NO. 11 OF 19 SHEETS

F.A.I. RTE.	SECTION	COUNTY	TOTAL SHEETS	SHEET NO.
57	141 BR(S) & 38-1 BR(NB)	IROQUOIS	138	87

CONTRACT NO. 66944  
ILLINOIS FED. AID PROJECT