



BY	DATE
BY	DATE
FINAL SURVEY	SURVEYED
NOTE BOOK	PLOTTED
NO.	TEMPLATE
	AREAS CHECKED
	AREAS CHECKED

BY	DATE
BY	DATE
ORIGINAL SURVEY	SURVEYED
NOTE BOOK	PLOTTED
NO.	TEMPLATE
	AREAS CHECKED
	AREAS CHECKED

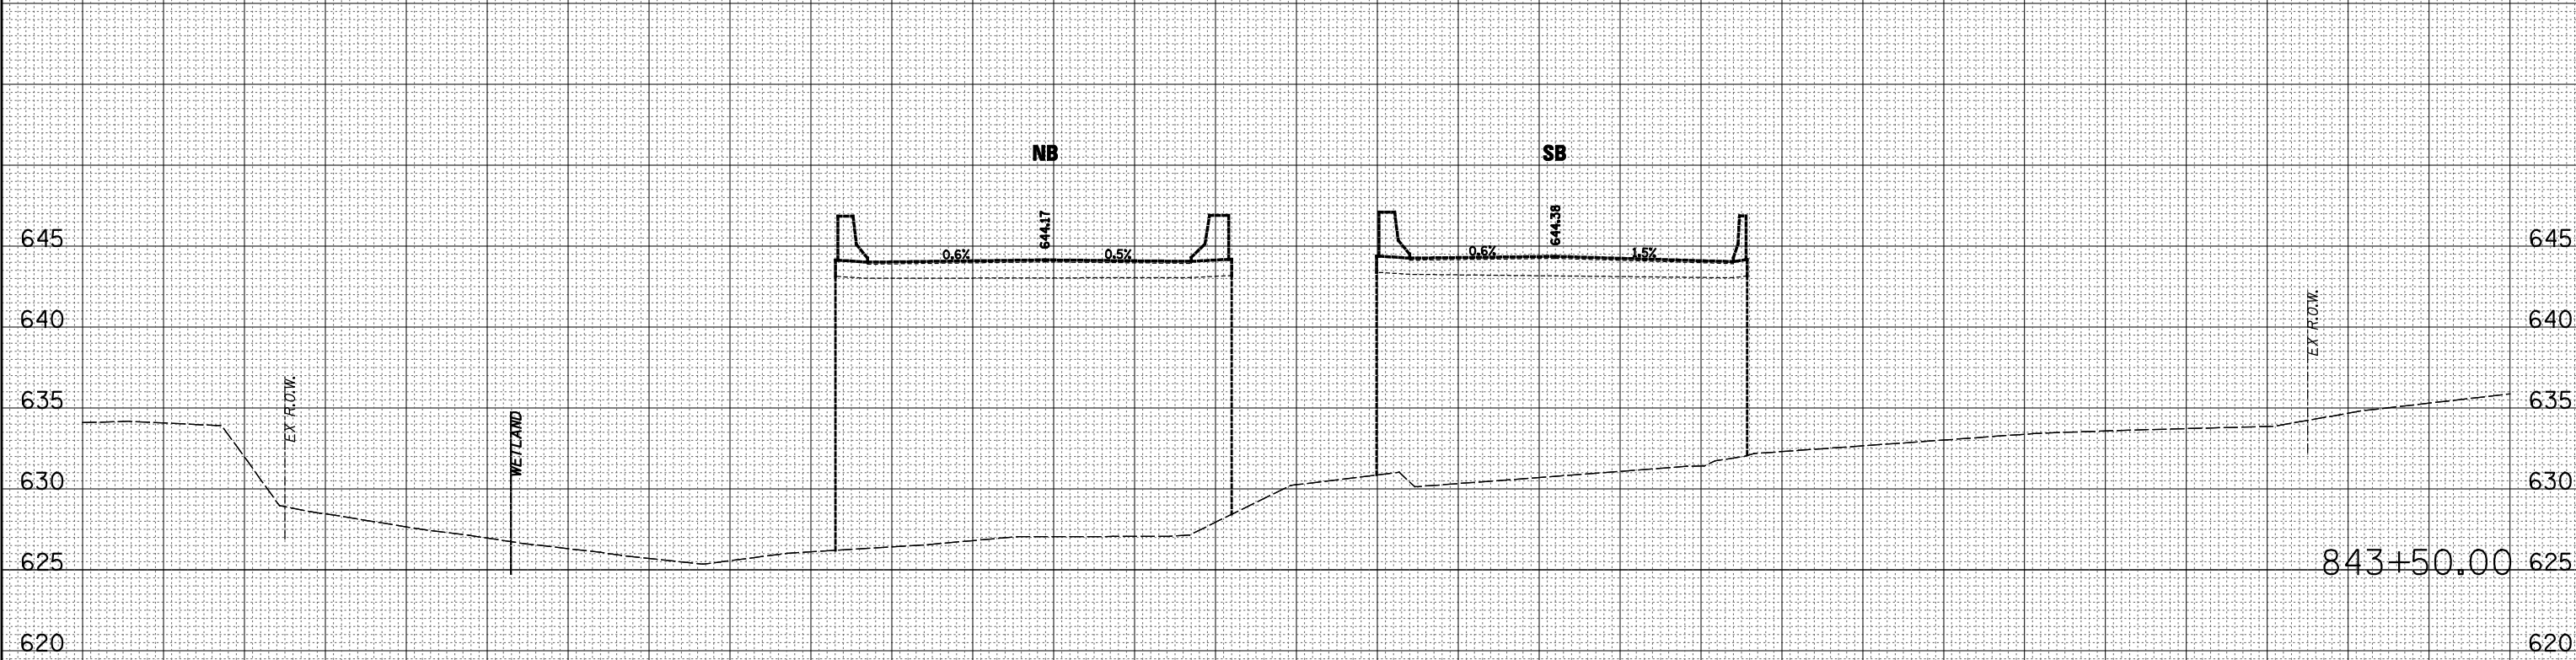

INTERSTATE 57

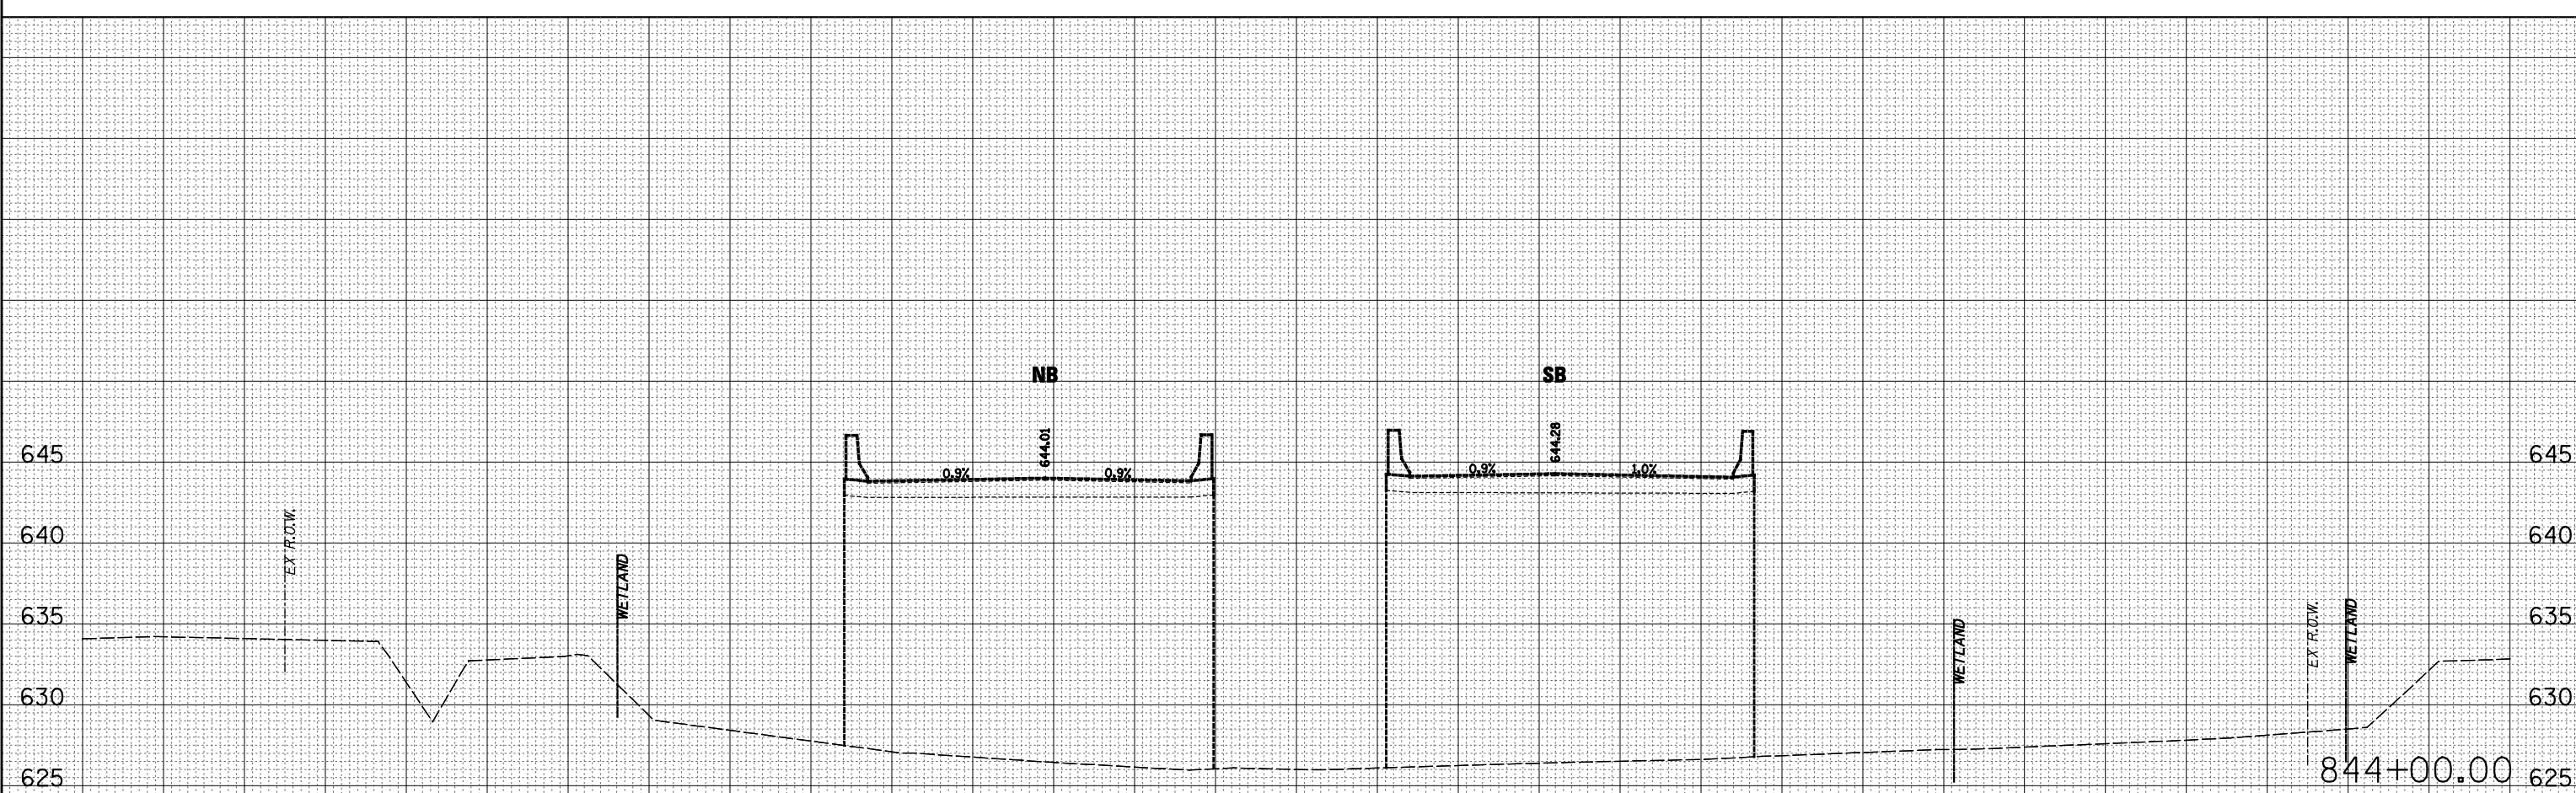

USER NAME = bhenrichs	DESIGNED <i>BAH</i>	REVISED -
	DRAWN <i>BAH</i>	REVISED -
PLOT SCALE = 10.0000' / IN.	CHECKED <i>KAC</i>	REVISED -
PLOT DATE = 12/7/2012	DATE <i>12-07-2012</i>	REVISED -

**STATE OF ILLINOIS
DEPARTMENT OF TRANSPORTATION**

PROPOSED CROSS SECTIONS			
SCALE:	SHEET 11 OF 18 SHEETS	STA. 843+50.00	TO STA. 844+00.00

F.A.I. RTE.	SECTION	COUNTY	TOTAL SHEETS	SHEET NO.
57	141 BR(SB) & 38-1 BR(NB)	IROQUOIS	138	115
				CONTRACT NO. 66944
ILLINOIS FED. AID PROJECT				