


|              |          |
|--------------|----------|
| DATE         |          |
| BY           |          |
| FINAL SURVEY | SURVEYED |
| NOTE BOOK    | PLOTTED  |
| NO.          | TEMPLATE |
|              | AREAS    |
|              | CHECKED  |

|                 |          |
|-----------------|----------|
| DATE            |          |
| BY              |          |
| ORIGINAL SURVEY | SURVEYED |
| NOTE BOOK       | PLOTTED  |
| NO.             | TEMPLATE |
|                 | AREAS    |
|                 | CHECKED  |

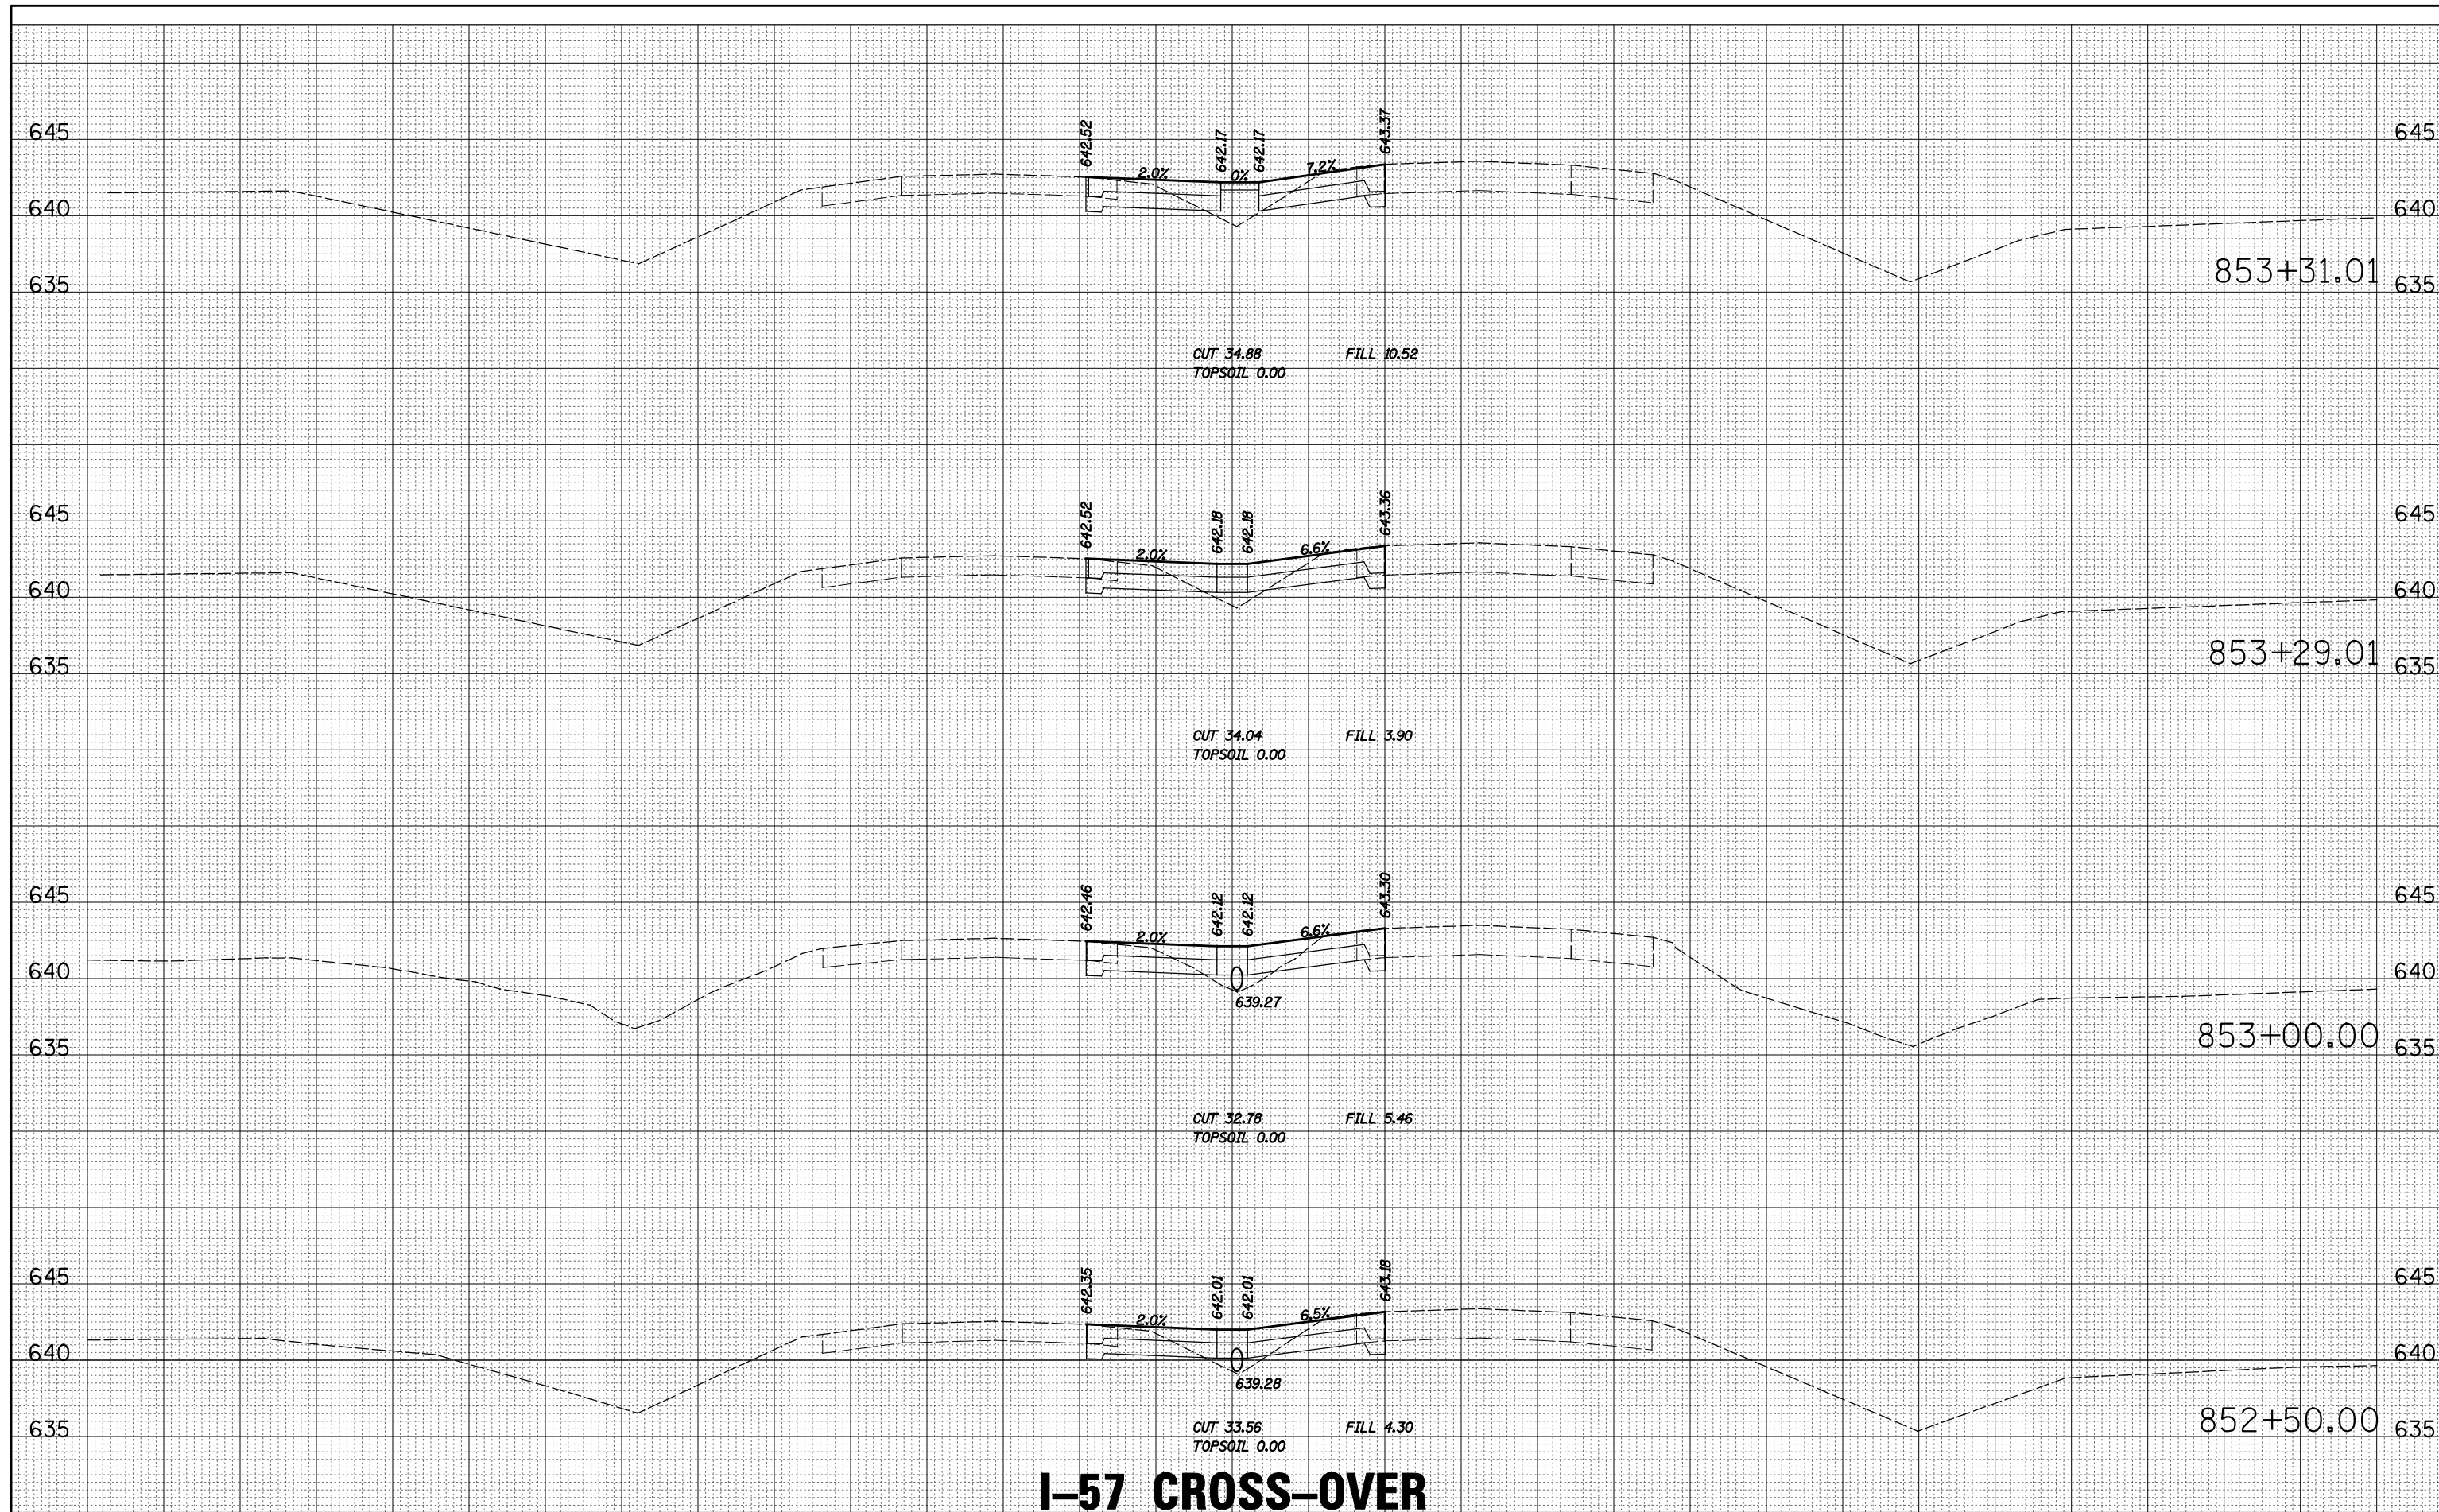

# I-57 CROSS-OVER



USER NAME = bhenrichs  
 DESIGNED BAH  
 DRAWN BAH  
 CHECKED KAC  
 DATE 12-07-2012

REVISD -  
 REVISD -  
 REVISD -  
 REVISD -

STATE OF ILLINOIS  
 DEPARTMENT OF TRANSPORTATION

PROPOSED CROSS SECTIONS

SCALE: SHEET 12 OF 16 SHEETS STA. 852+50.00 TO STA. 853+31.01

| F.A.I. RTE.               | SECTION                  | COUNTY   | TOTAL SHEETS       | SHEET NO. |
|---------------------------|--------------------------|----------|--------------------|-----------|
| 57                        | 141 BR(SB) & 38-1 BR(NB) | IROQUOIS | 138                | 134       |
|                           |                          |          | CONTRACT NO. 66944 |           |
| ILLINOIS FED. AID PROJECT |                          |          |                    |           |