



TYPICAL SECTION NO. 1
 STA. 391 + 60 TO STA. 396 + 18
 STA. 424 + 37 TO STA. 429 + 32

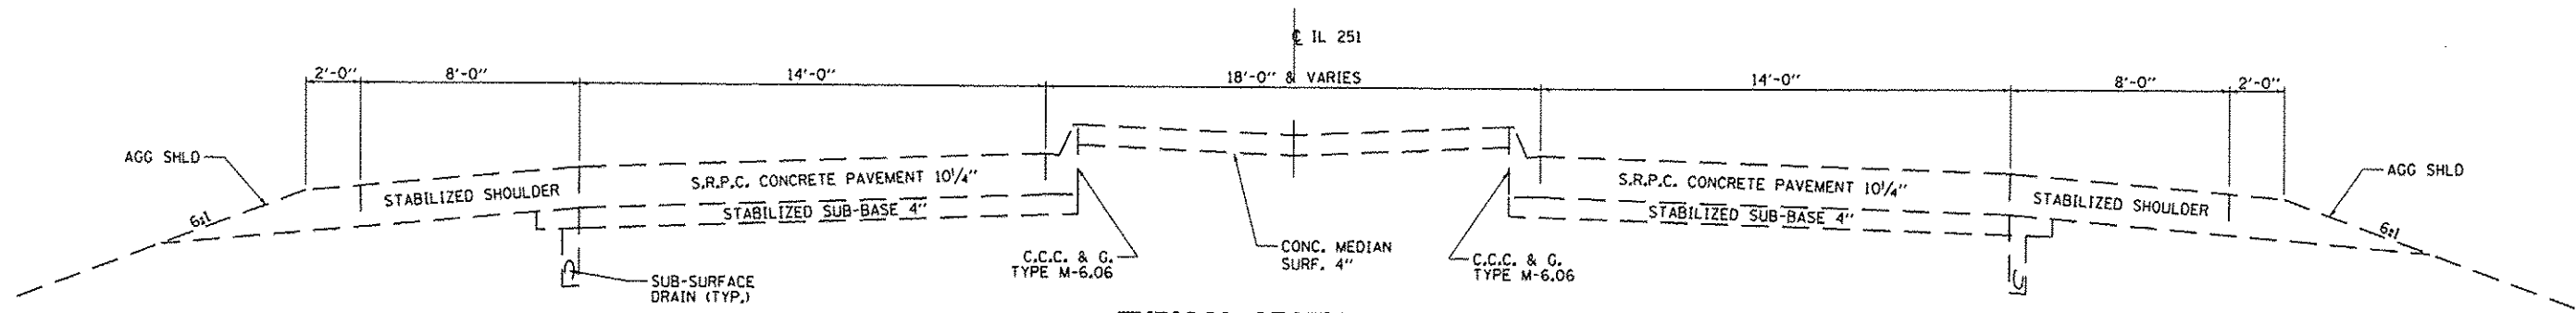

TYPICAL SECTION NO. 3
 STA. 396 + 18 TO STA. 403 + 17
 STA. 416 + 83 TO STA. 424 + 37

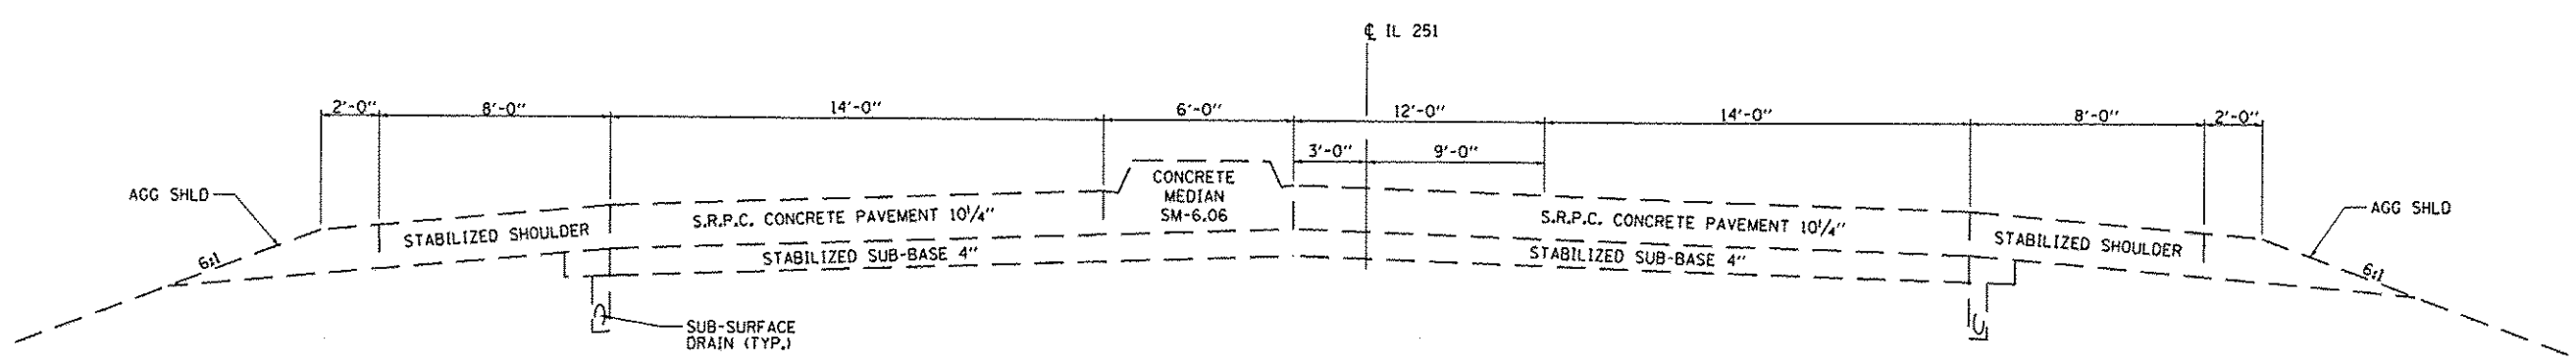

TYPICAL SECTION NO. 4 WITH LEFT TURN LANE
 STA. 403 + 17 TO STA. 408 + 17
 STA. 411 + 88 TO STA. 416 + 83

BRIDGE OMISSION: STA. 408 + 17 TO STA. 411 + 88

FILE NAME =	USER NAME = woodshenkr1	DESIGNED - RW	REVISED -	STATE OF ILLINOIS DEPARTMENT OF TRANSPORTATION	TYPICAL SECTIONS	F.A.P. RTE.	SECTION	COUNTY	TOTAL SHEETS	SHEET NO.
es:\pwwork\pwwork\woodshenkr1\d031694\066C43-shs-detailed.dgn	DRAWN - RW	REVISED -	46			(50-4HB)PATCHING	LASALLE	6	4	
PLOT SCALE = 1/8" = 1'-0"	CHECKED -	REVISED -	CONTRACT NO. 66C43							
PLOT DATE = 11/15/2012	DATE -	REVISED -	ILLINOIS FED. AID PROJECT							
				SCALE:	SHEET NO. 1 OF 1 SHEETS	STA.	TO STA.			