


CROSS SECTION AT PIERS 9 & 12

* REMOVE AND REINSTALL EXISTING NEOPRENE MATS WHEN REQUIRED TO PROVIDE ACCESS TO EXISTING STRUCTURAL STEEL TO BE PAINTED. (COST INCLUDED IN THE CLEANING AND PAINTING STRUCTURAL STEEL).

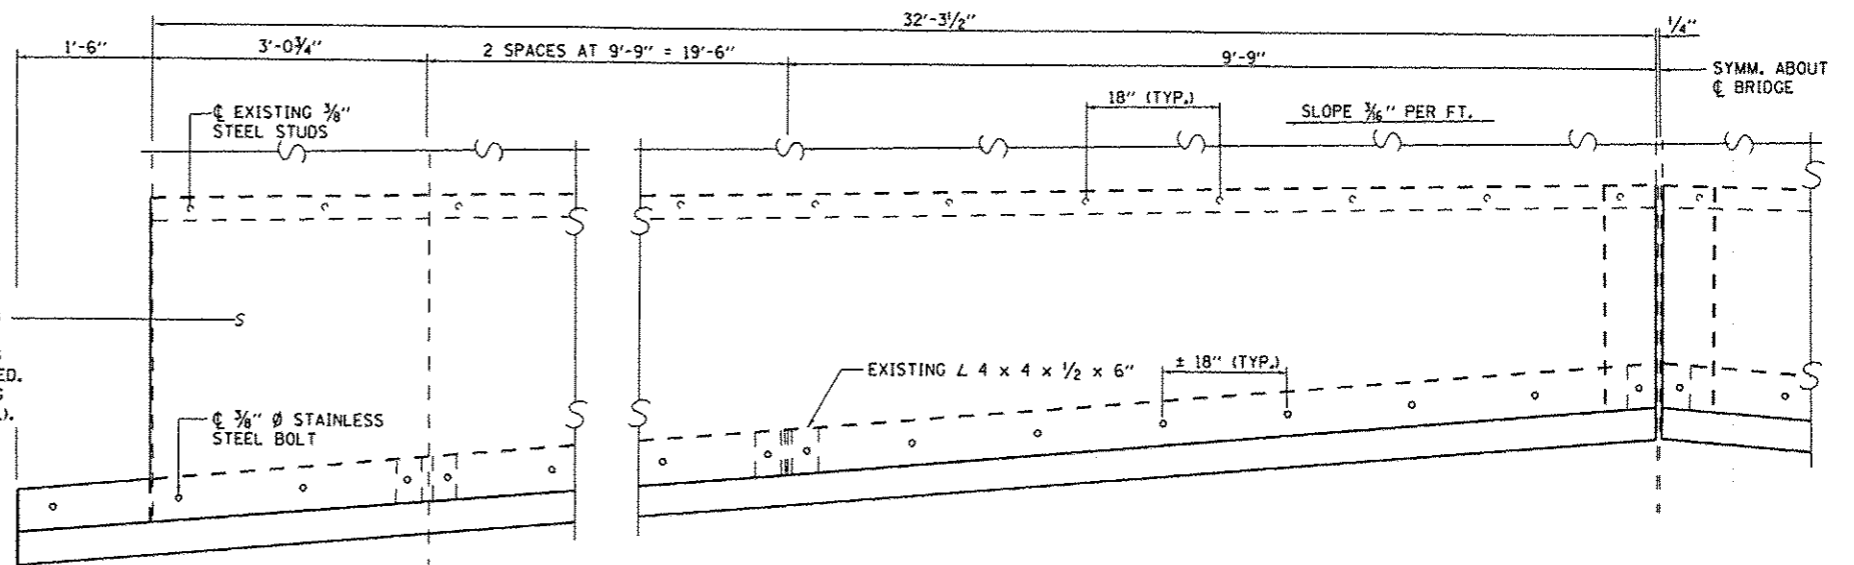

HALF ELEVATION

FILE NAME =	USER NAME = woodshankr1	DESIGNED - RW	REVISED -	STATE OF ILLINOIS DEPARTMENT OF TRANSPORTATION	EXPANSION JOINT DETAILS AT PIER 9 & 12 FOR STRUCTURE NO. 078-0001	F.A.I. RTE.	SECTION	COUNTY	TOTAL SHEETS	SHEET NO.	
ct:\pwwork\pwwork\woodshankr1\0314761\066C56-shr-deta1.s.dgn	PLOT SCALE = 100.0000' / 1"	DRAWN - RW	REVISED -			180	(06-3,78-1)PM	BUREAU	10	10	
#MODELNAME#	PLOT DATE = 11/15/2012	CHECKED -	REVISED -			SCALE:	SHEET 4 OF 4 SHEETS	STA.	TO STA.	CONTRACT NO. 66C56	
		DATE -	REVISED -			[ILLINOIS] FED. AID PROJECT					