


LEGEND:
 EXISTING R.O.W. ———
 PROPOSED R.O.W. - - - -
 TEMP. EASEMENT // // // //

T 5 N, R 4 E, 4TH P.M.
 SOUTHEAST QUARTER SECTION 21

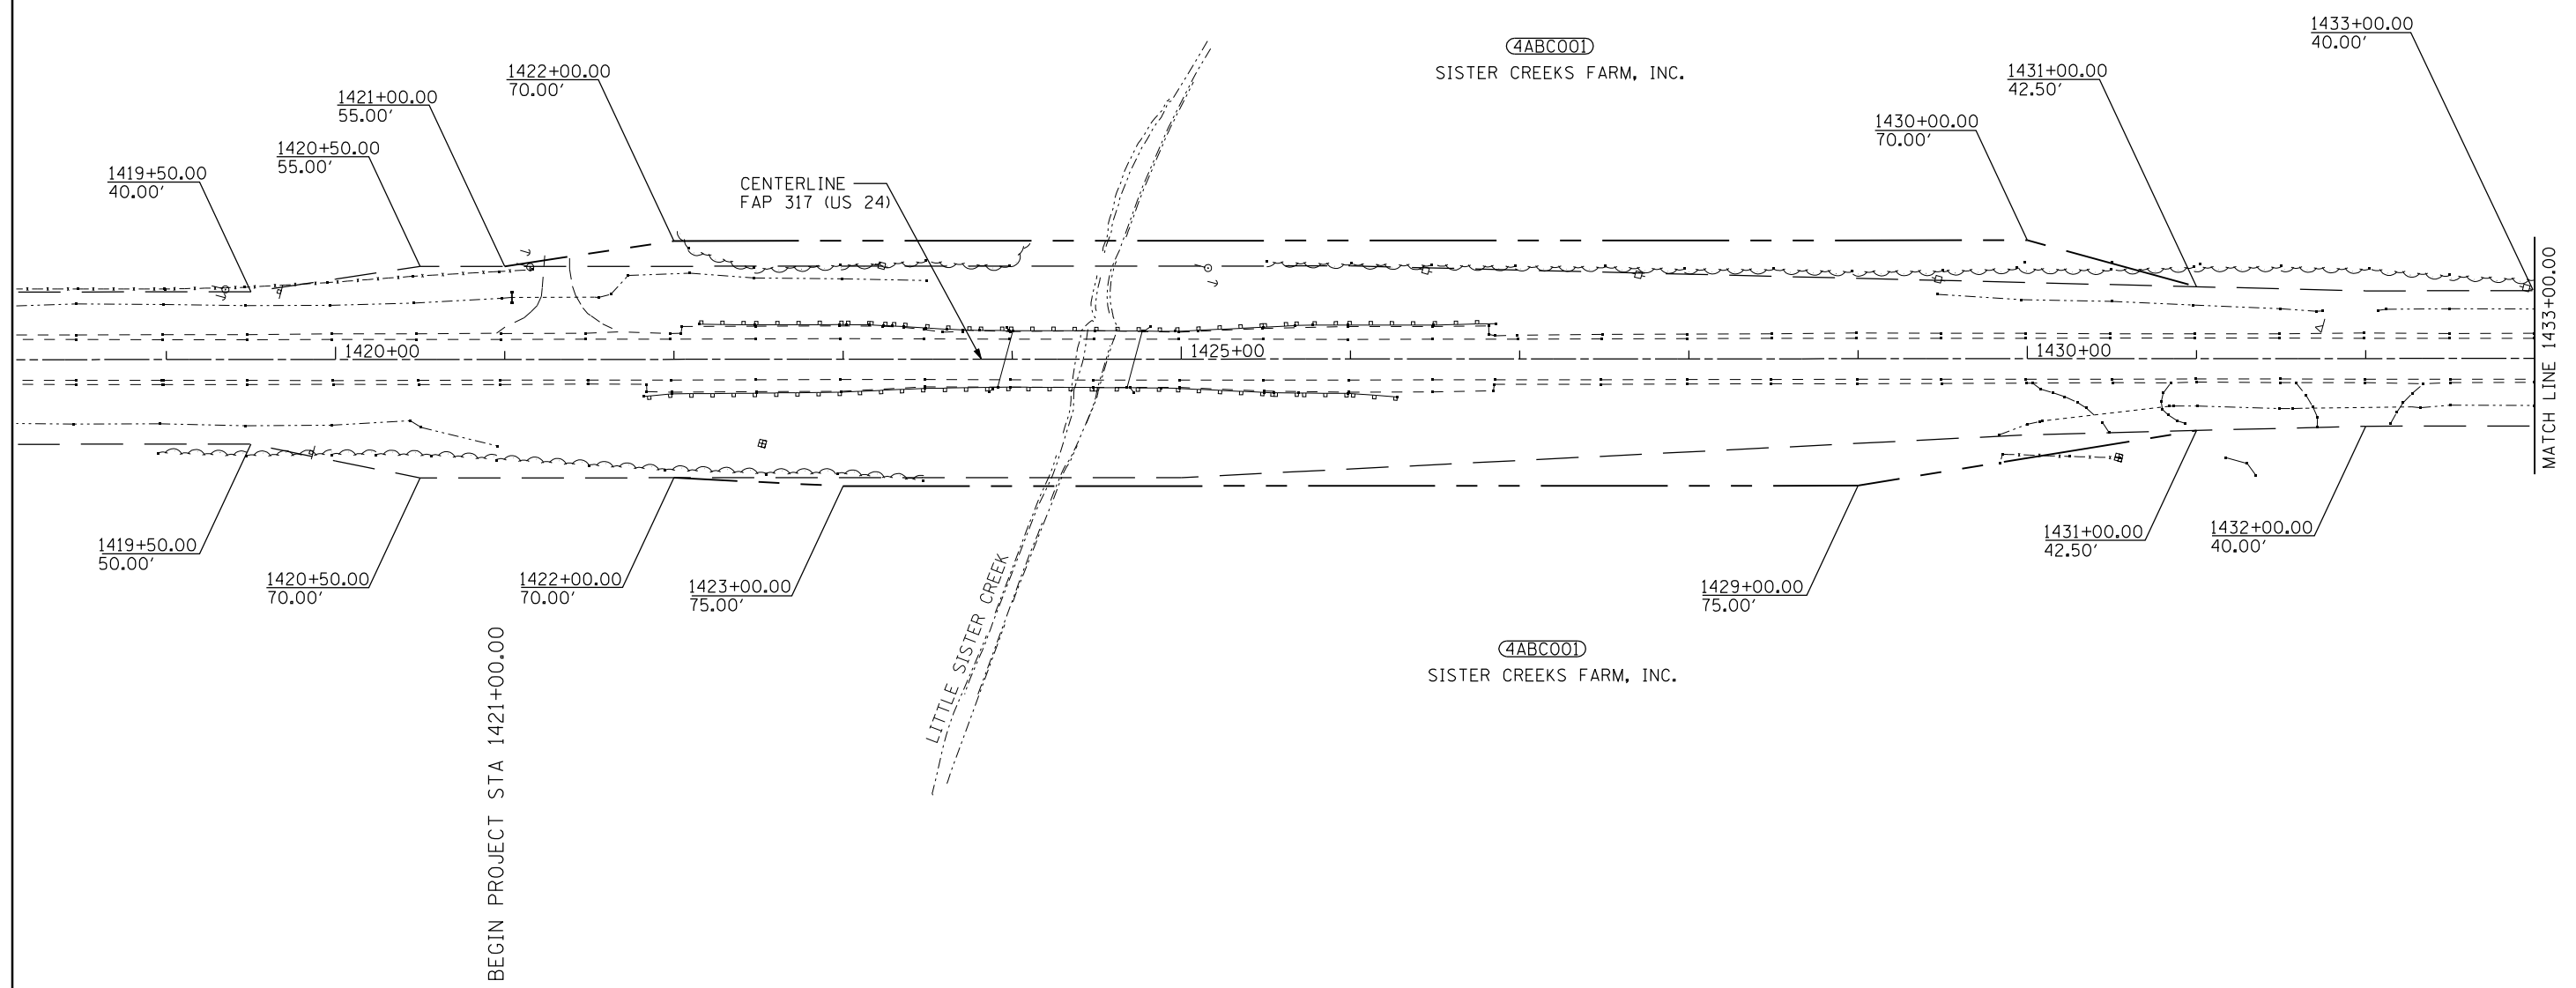

SOUTHEAST QUARTER SECTION 21

FILE NAME \$FILEL\$	USER NAME = \$USER\$	DESIGNED - JL	REVISED -	STATE OF ILLINOIS DEPARTMENT OF TRANSPORTATION	RIGHT OF WAY PLANS			F.A.P. RTE.	SECTION	COUNTY	TOTAL SHEETS	SHEET NO.
	PLOT SCALE = \$SCALE\$	DRAWN - JL	REVISED -		PROJECT	JOB NO. R-94-001-11	317	(137 BR, BR-1) BR	FULTON	118	24	
PLOT DATE = \$DATE\$	CHECKED - OAO	REVISED -	SCALE: 1"=50'		SHEET NO. 1 OF 3 SHEETS	STA. 1419+00 TO STA. 1433+00	CONTRACT NO. 68699					
	DATE -	REVISED -	FED. ROAD DIST. NO. ILLINOIS FED. AID PROJECT									