


LEGEND

- ① STEEL PLATE BEAM GUARDRAIL, TYPE A, 6 FT POSTS
- ② TRAFFIC BARRIER TERMINAL, TYPE 1 RE-ERECTED
- ③ TRAFFIC BARRIER TERMINAL TYPE 2
- ④ TRAFFIC BARRIER TERMINAL, TYPE 6
- ⑤ BRIDGE APPROACH PAVEMENT CONNECTOR
- ⑥ LT. STA. 1421+30.57, PE
PIPE CULVERT, CLASS A TYPE 1 18"-50"
INV EL 455.1 STA 1421+03.8, 36.6' LT
INV EL 453.3 STA 1421+51.7, 51.7' LT
TBF = 12.9 CY
END SECTIONS = 2
- ⑦ RT. STA. 1430+60.58, PE
PIPE CULVERT, CLASS A, TYPE 1 18"-80"
INV EL 456.2 STA 1430+05.3, 44.4' RT
INV EL 460.3 STA 1430+83.7, 28.2' RT
TBF = 2.1 CY
END SECTIONS = 2

PLAN	SURVEYED	DATE
	PLOTTED	BY
	GRADES CHECKED	
	STRUCTURE NOTATIONS CHECKED	
	FILE NAME	
	NO.	

PROFILE	SURVEYED	DATE
	PLOTTED	BY
	GRADES CHECKED	
	STRUCTURE NOTATIONS CHECKED	
	FILE NAME	
	NO.	

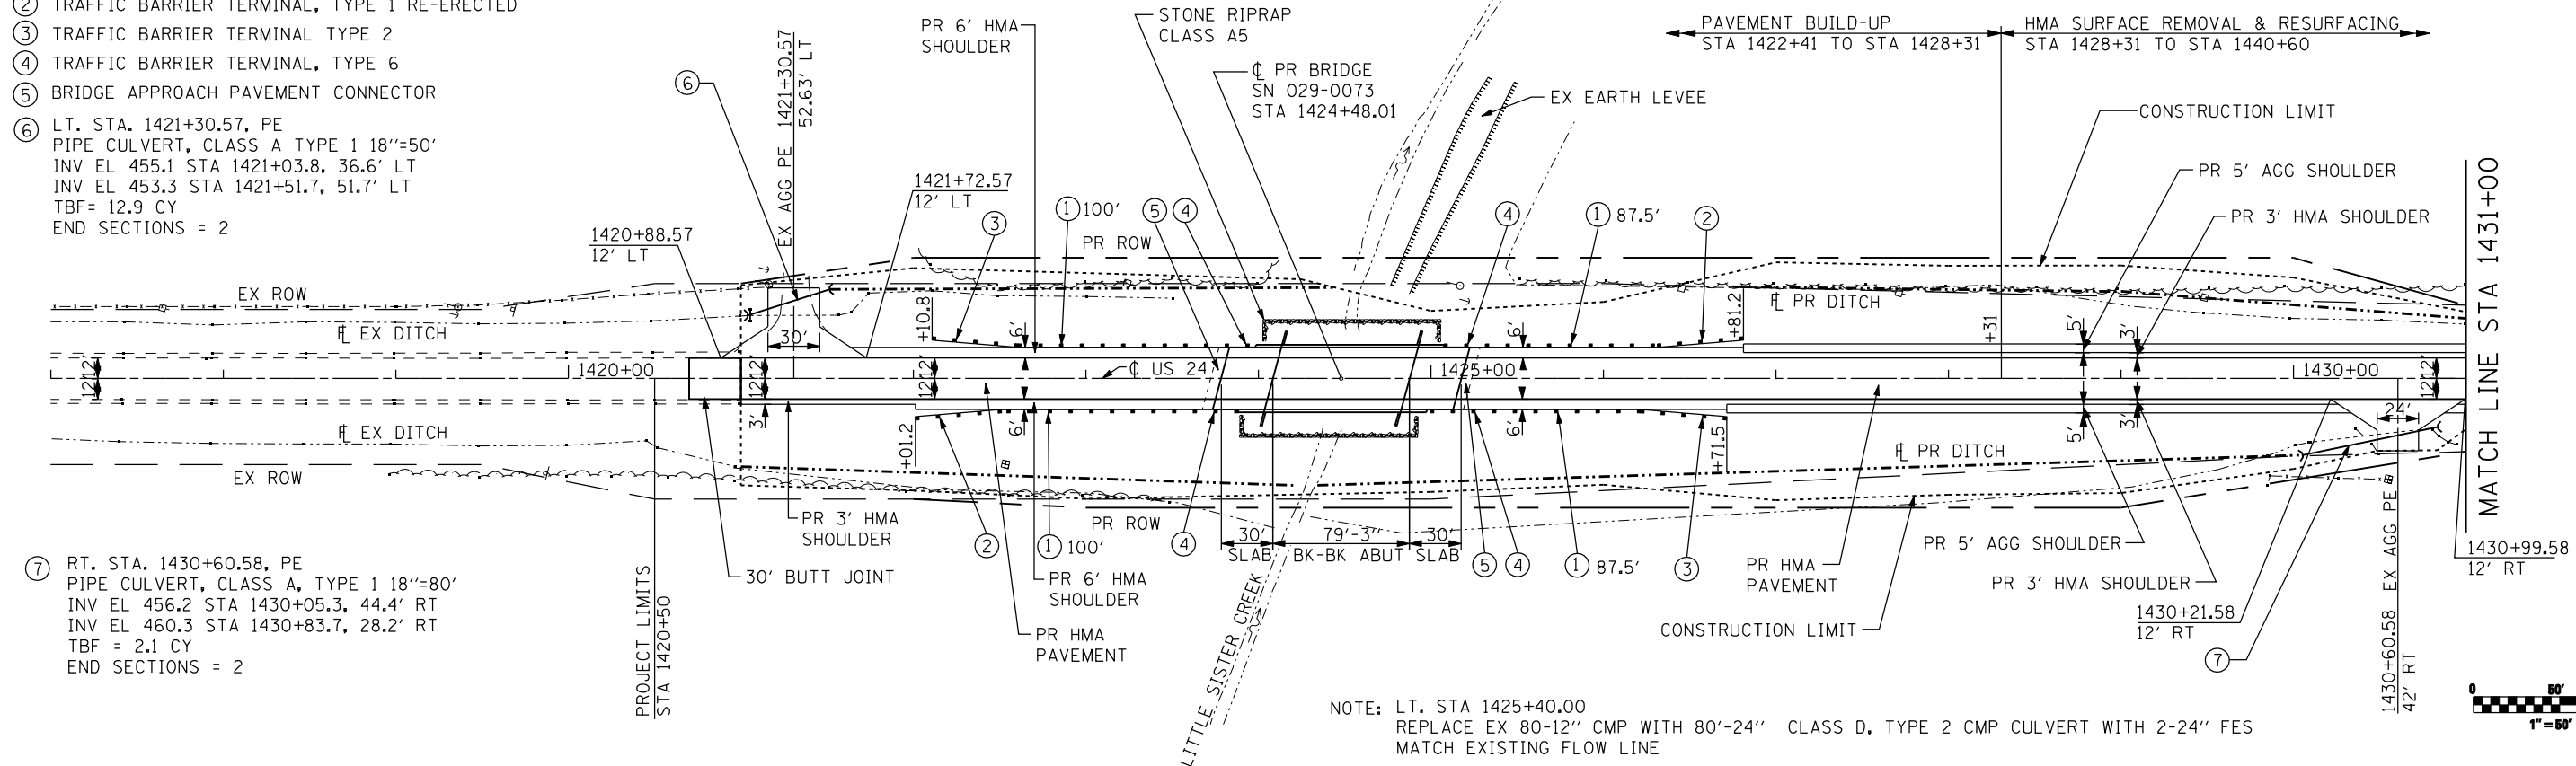

NOTE: LT. STA 1425+40.00
REPLACE EX 80'-12" CMP WITH 80"-24" CLASS D, TYPE 2 CMP CULVERT WITH 2-24" FES
MATCH EXISTING FLOW LINE

