


Notes:
 See sheet 12 of 21 for Sections C-C & D-D and View E-E.
 a₃₁(E), a₃₂(E), a₃₃(E) & a₃₄(E) bar spacings measured along \varnothing Rdwy.

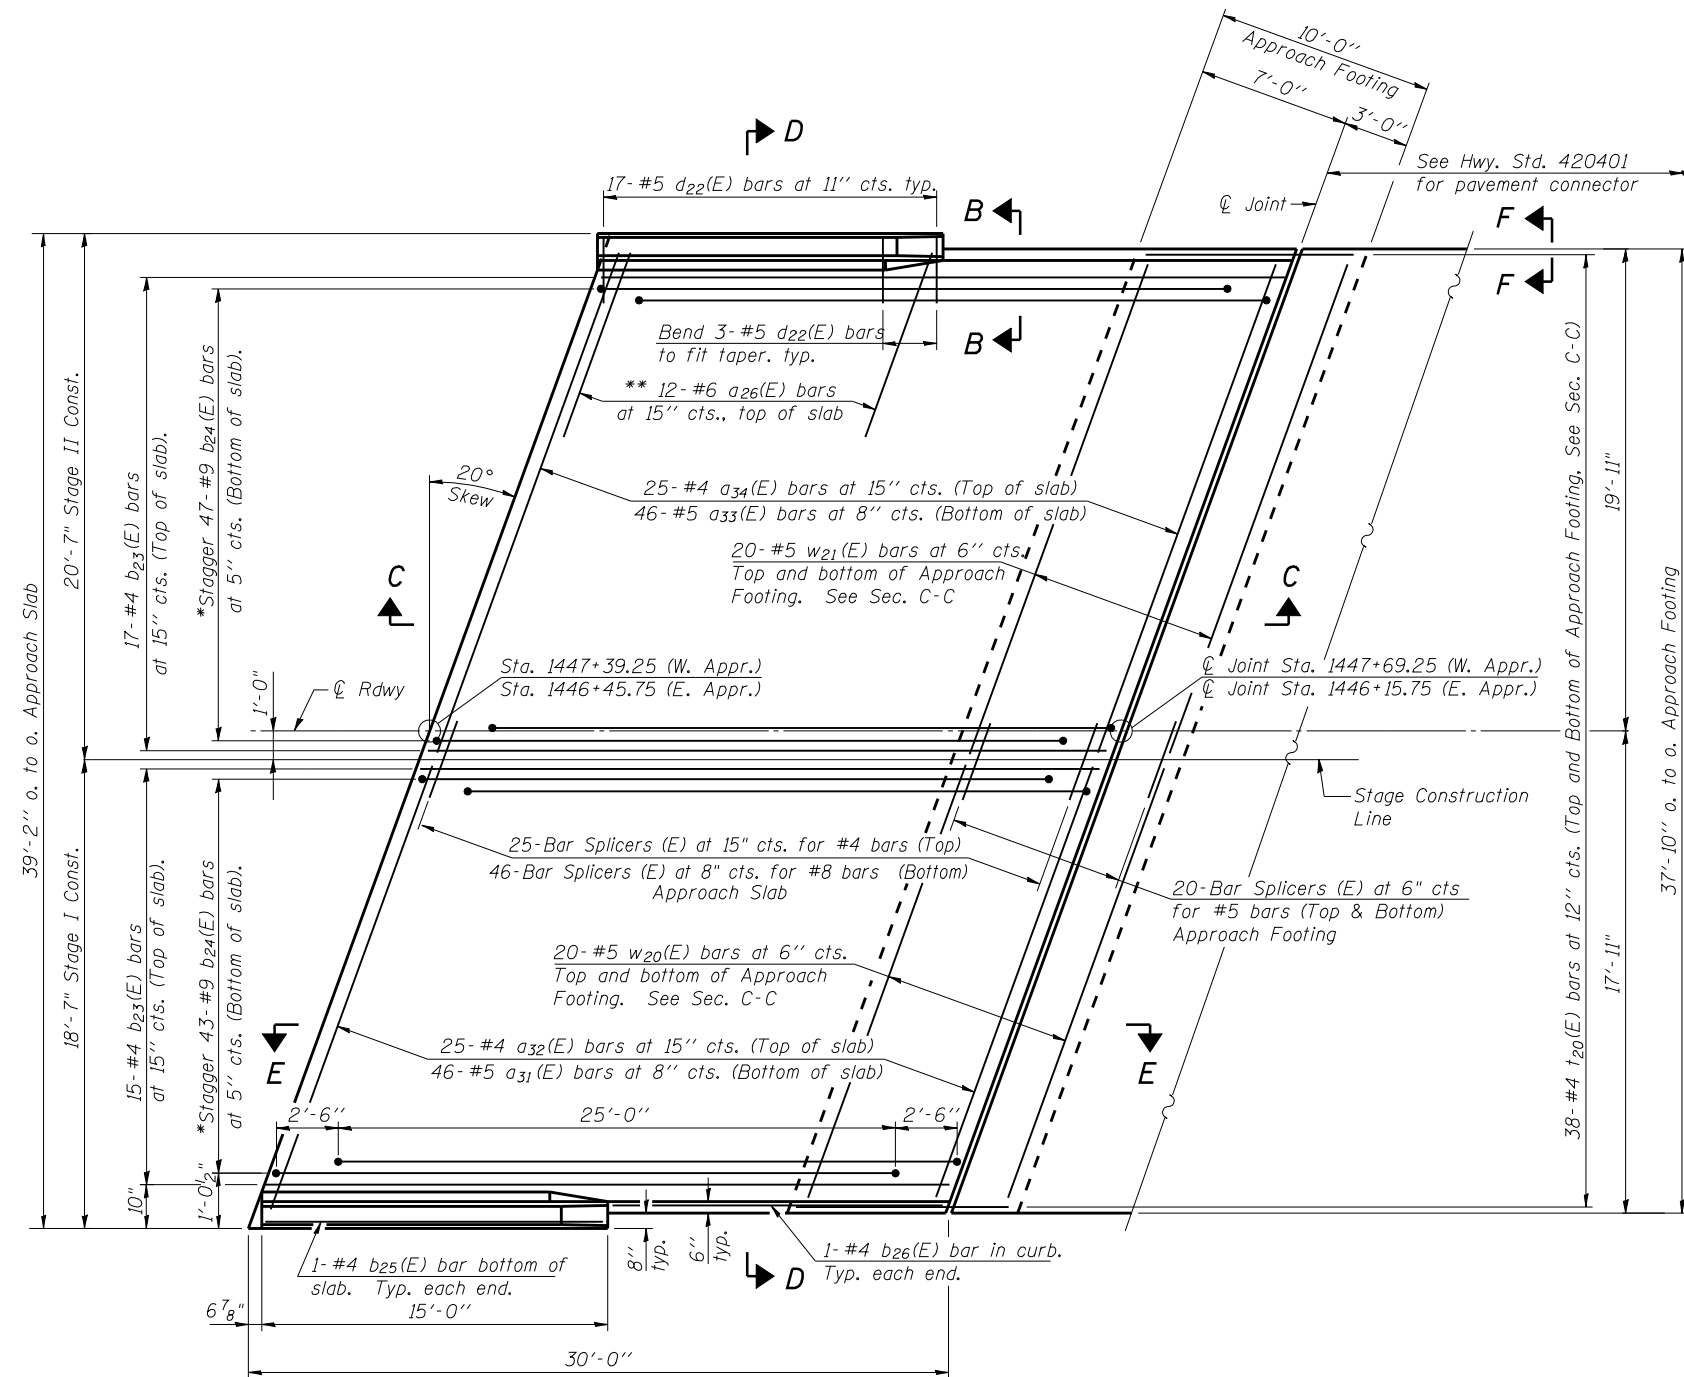


PLAN


Opposite hand for East Approach Slab

- *Tilt #9 b₂₄(E) bars as required to maintain clearance.
- **Space between a₃₂(E) bars or a₃₄(E) bars at each parapet.


*** Cost included with Concrete Superstructure.

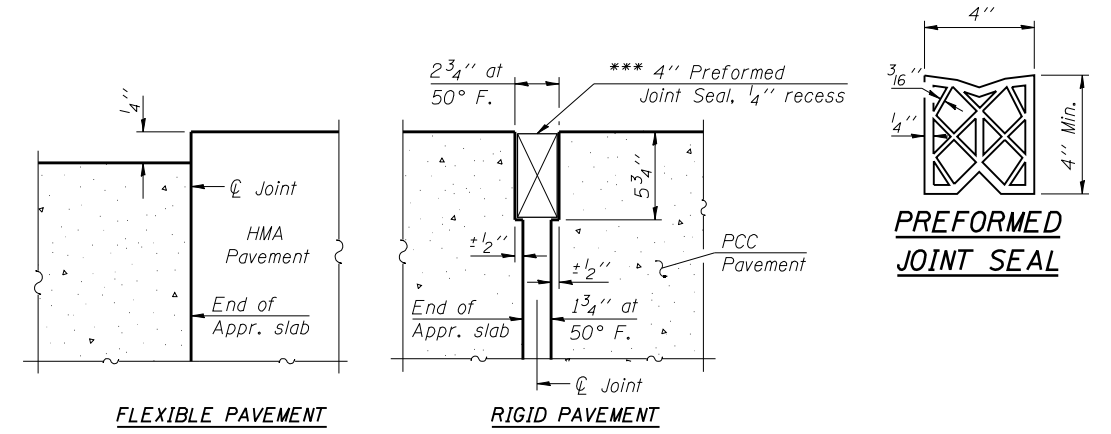

DETAIL A

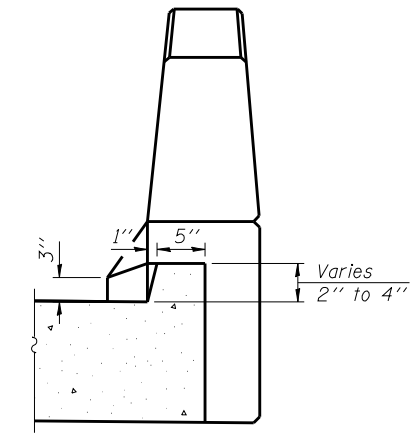

VIEW B-B

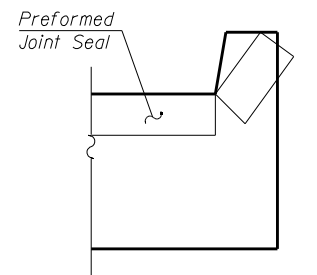

VIEW F-F

Angle Preformed Joint Seal at 45° at curbs when req'd for drainage.

(Sheet 1 of 2)