


FINAL SURVEY NO.	SURVEY PLOTTED TEMPLATE AREAS CHECKED	BY	DATE

ORIGINAL SURVEY NO.	SURVEY PLOTTED TEMPLATE AREAS CHECKED	BY	DATE

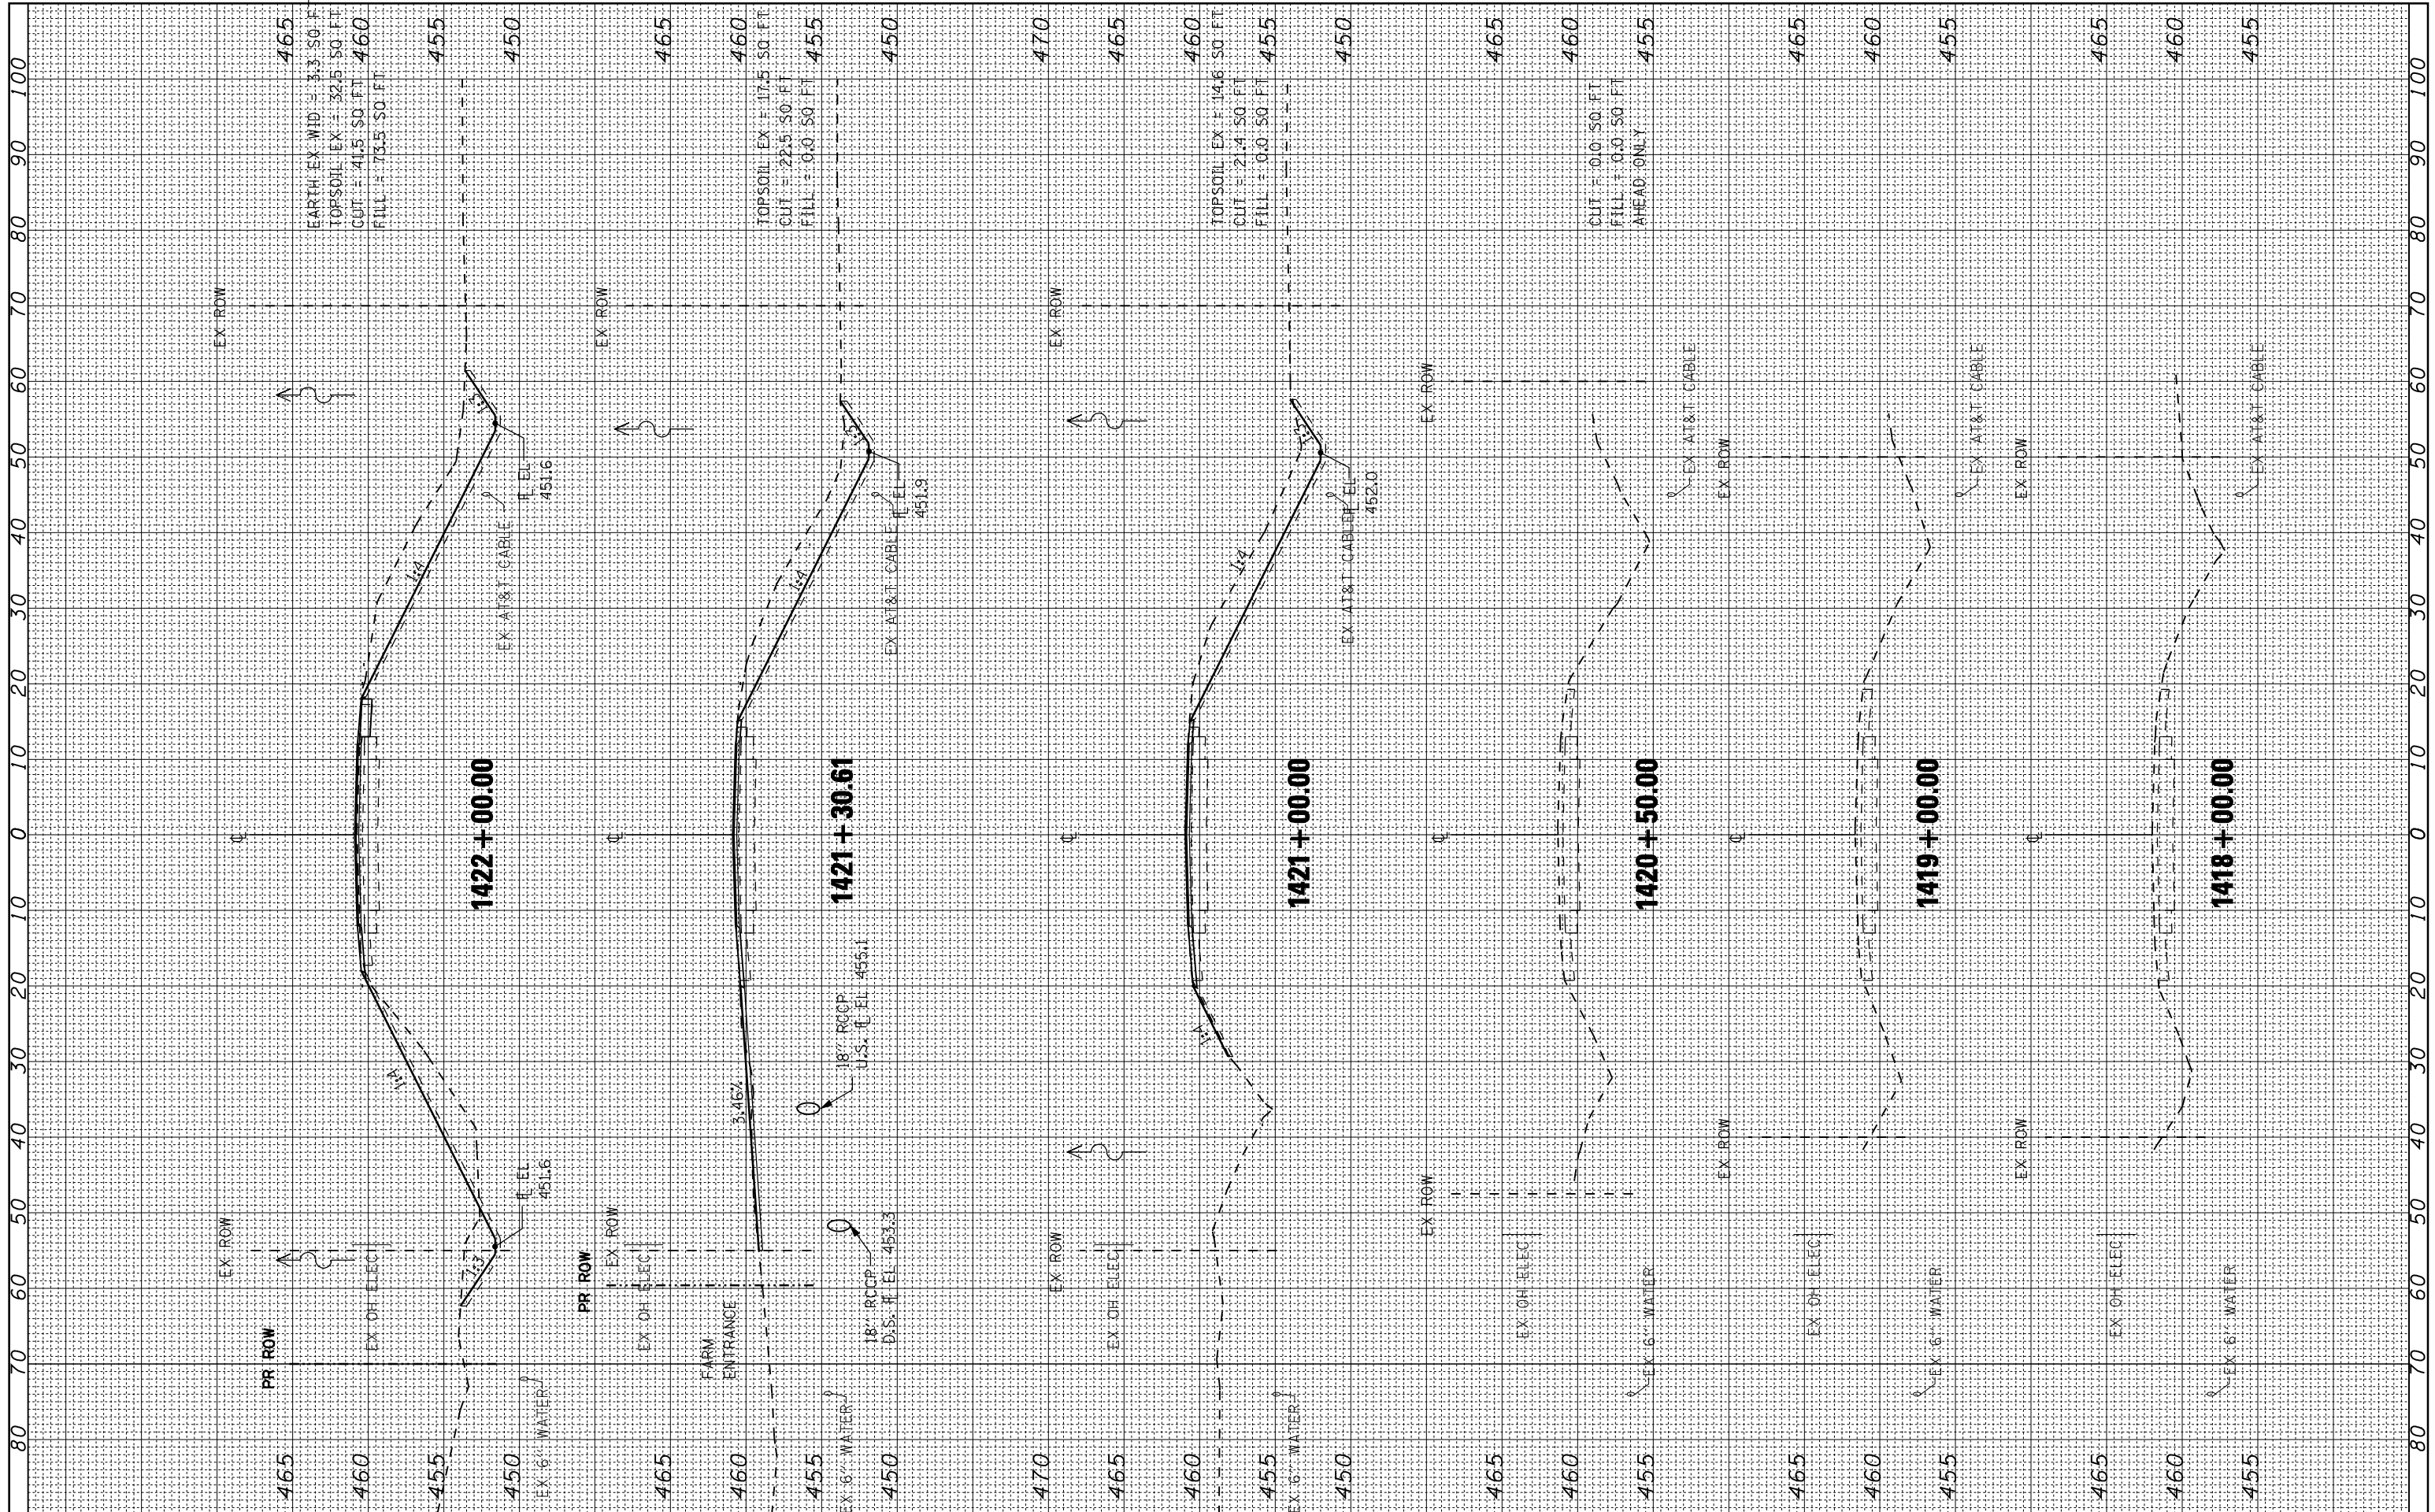

FILE NAME =	USER NAME = *USER*
FILEL	
PLOT SCALE = *SCALE*	
PLOT DATE = *DATE*	

DESIGNED - JL	REVISED -
DRAWN - JL	REVISED -
CHECKED - JES	REVISED -
DATE - 12-07-12	REVISED -

18\"/>

**STATE OF ILLINOIS
DEPARTMENT OF TRANSPORTATION**

CROSS SECTIONS
US RTE 24 OVER BIG SISTER CREEK & LITTLE SISTER CREEK

SCALE: 1" = 10' SHEET NO. 1 OF 12 SHEETS STA. 1418+00 TO STA. 1422+00

F.A.P. RTE. 317	SECTION (137BR, BR-1)BR	COUNTY FULTON	TOTAL SHEETS 118	SHEET NO. 107
CONTRACT NO. 68699				
ILLINOIS FED. AID PROJECT				