


FINAL SURVEY NO.	SURVEY PLOTTED TEMPLATE AREAS CHECKED	BY	DATE

ORIGINAL SURVEY NO.	SURVEY PLOTTED TEMPLATE AREAS CHECKED	BY	DATE

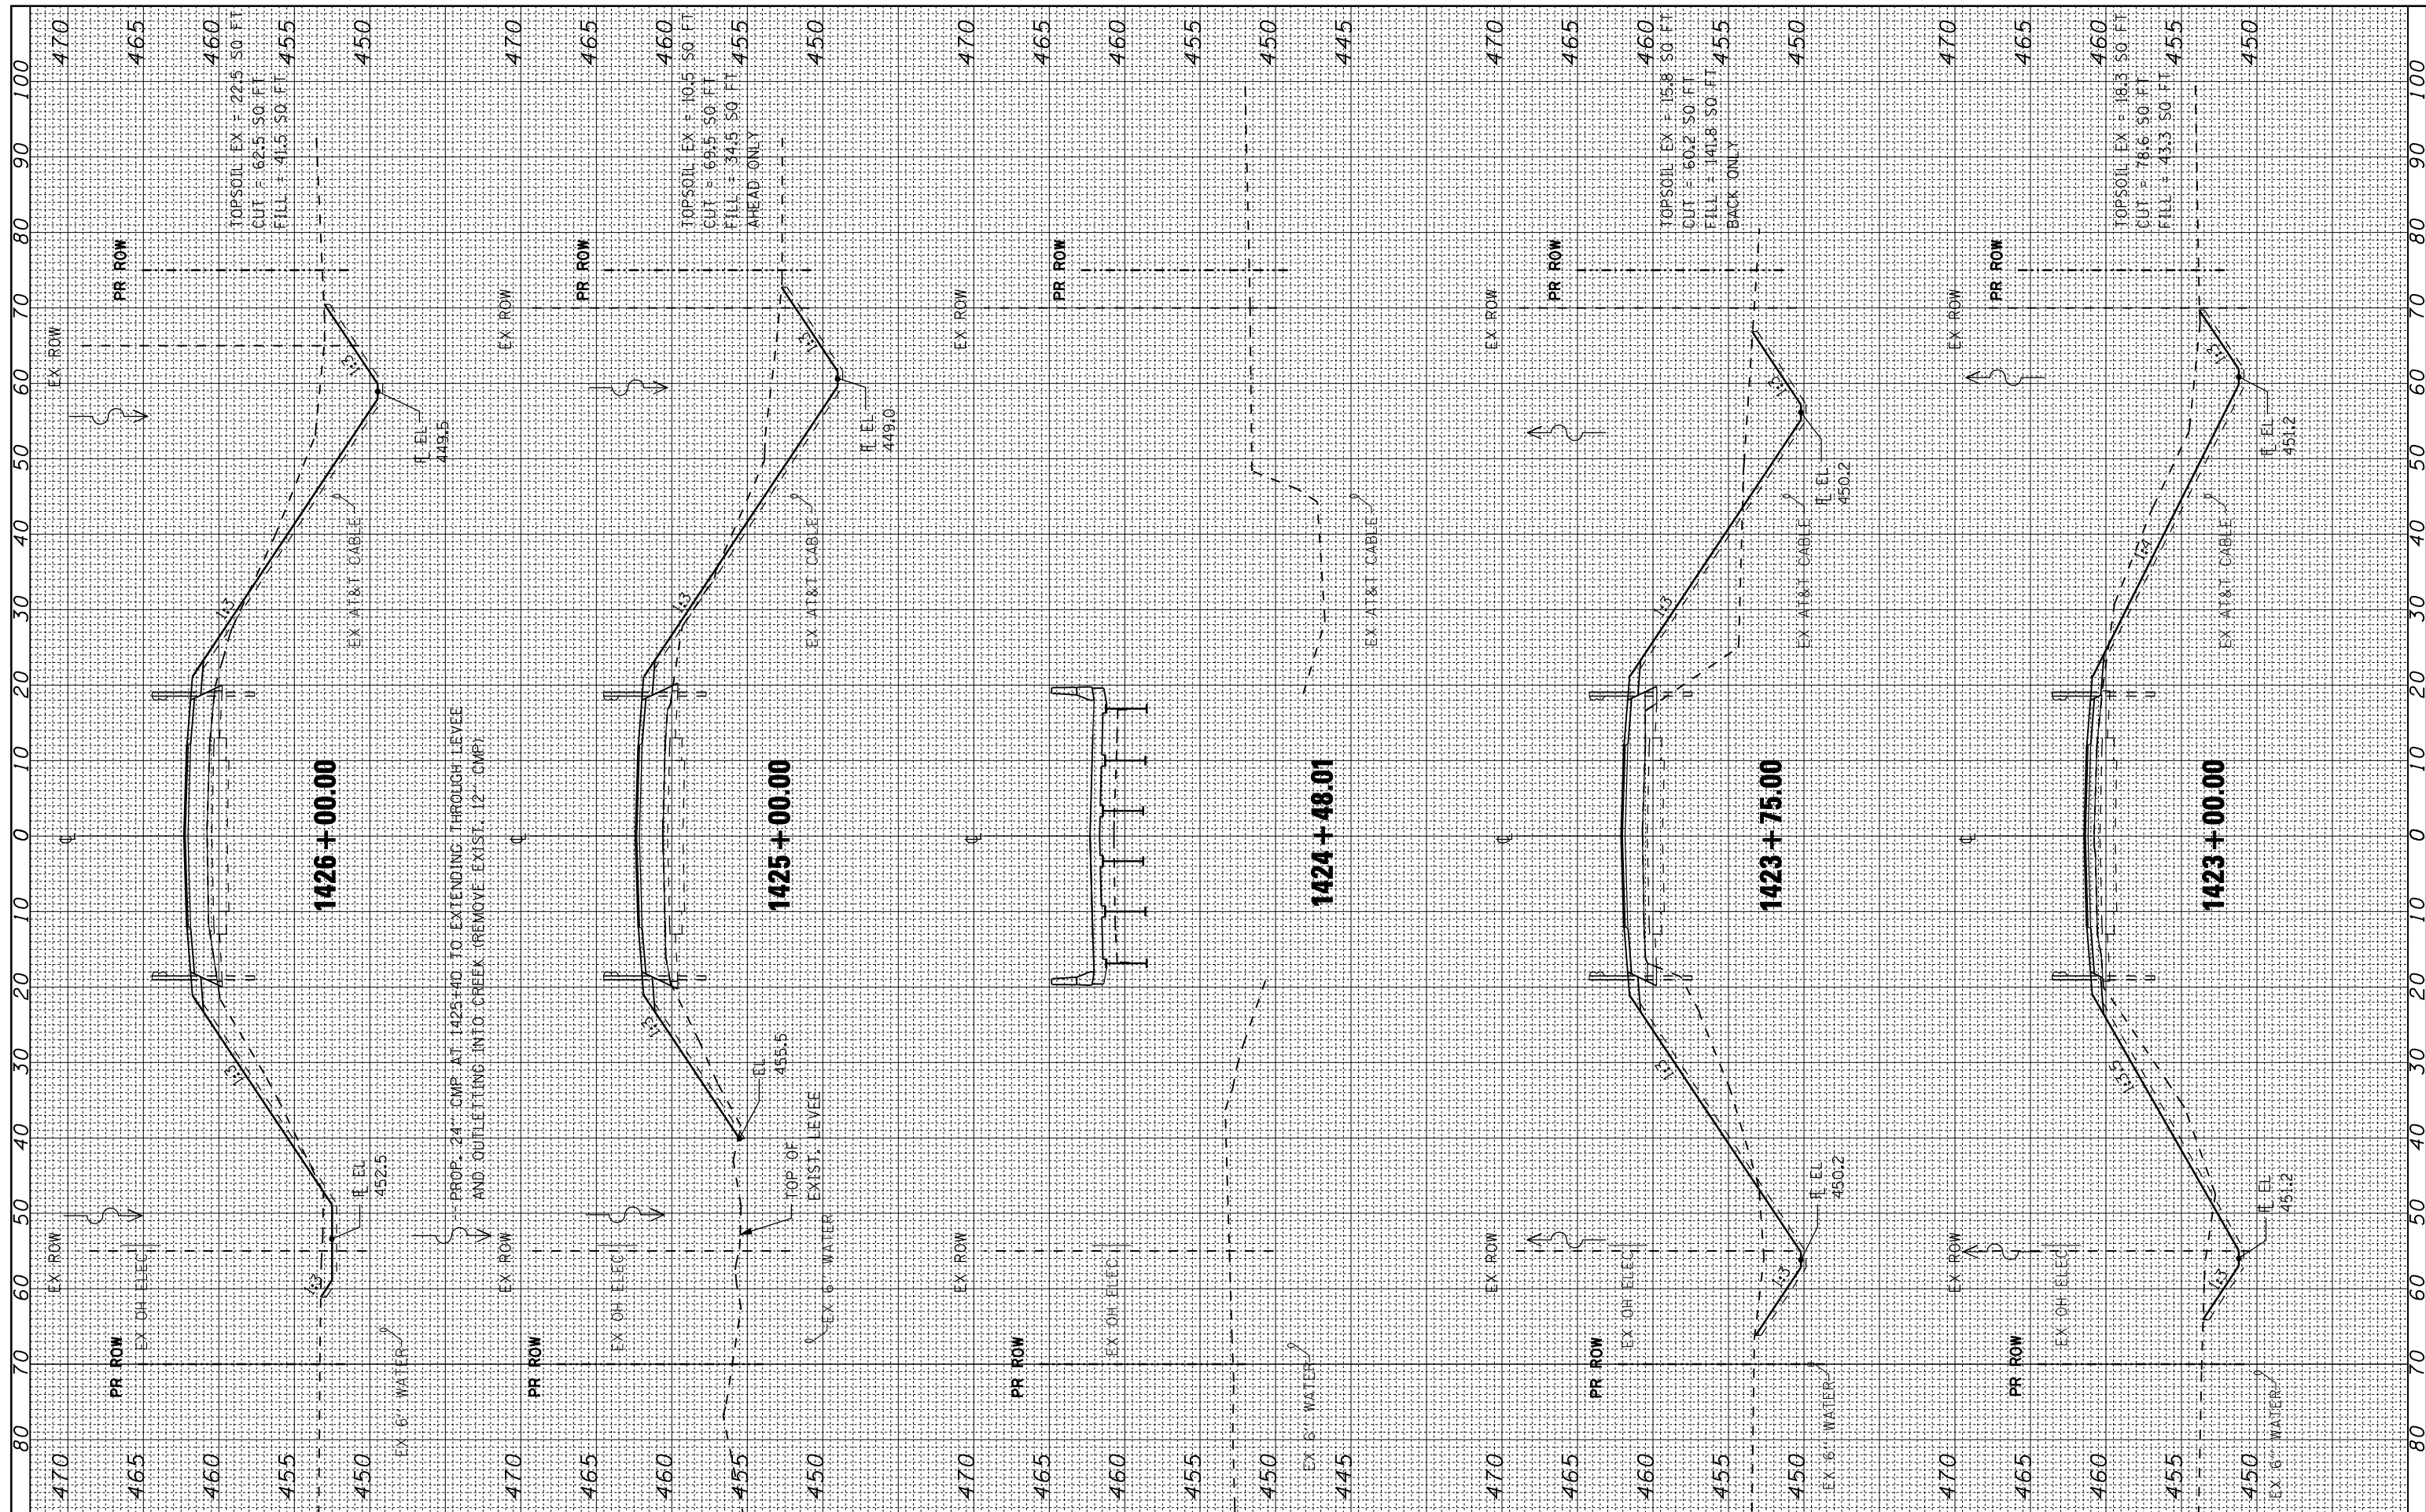

FILE NAME =
 FILEL

USER NAME = *USER*

PLOT SCALE = *SCALE*

PLOT DATE = *DATE*

DESIGNED - JL

DRAWN - JL

CHECKED - JES

DATE - 12-07-12

REVISED -

REVISED -

REVISED -

REVISED -

**STATE OF ILLINOIS
 DEPARTMENT OF TRANSPORTATION**

CROSS SECTIONS

US RTE 24 OVER BIG SISTER CREEK & LITTLE SISTER CREEK

SCALE: 1" = 10'

SHEET NO. 2 OF 12 SHEETS

STA. 1423+00 TO STA. 1426+00

F.A.P. RTE.	SECTION	COUNTY	TOTAL SHEETS	SHEET NO.
317	(137BR, BR-1)BR	FULTON	118	108
CONTRACT NO. 68699				
ILLINOIS FED. AID PROJECT				