


FINAL SURVEY NO.	SURVEYED PLOTTED AREAS CHECKED	BY	DATE

ORIGINAL SURVEY NO.	SURVEYED PLOTTED AREAS CHECKED	BY	DATE

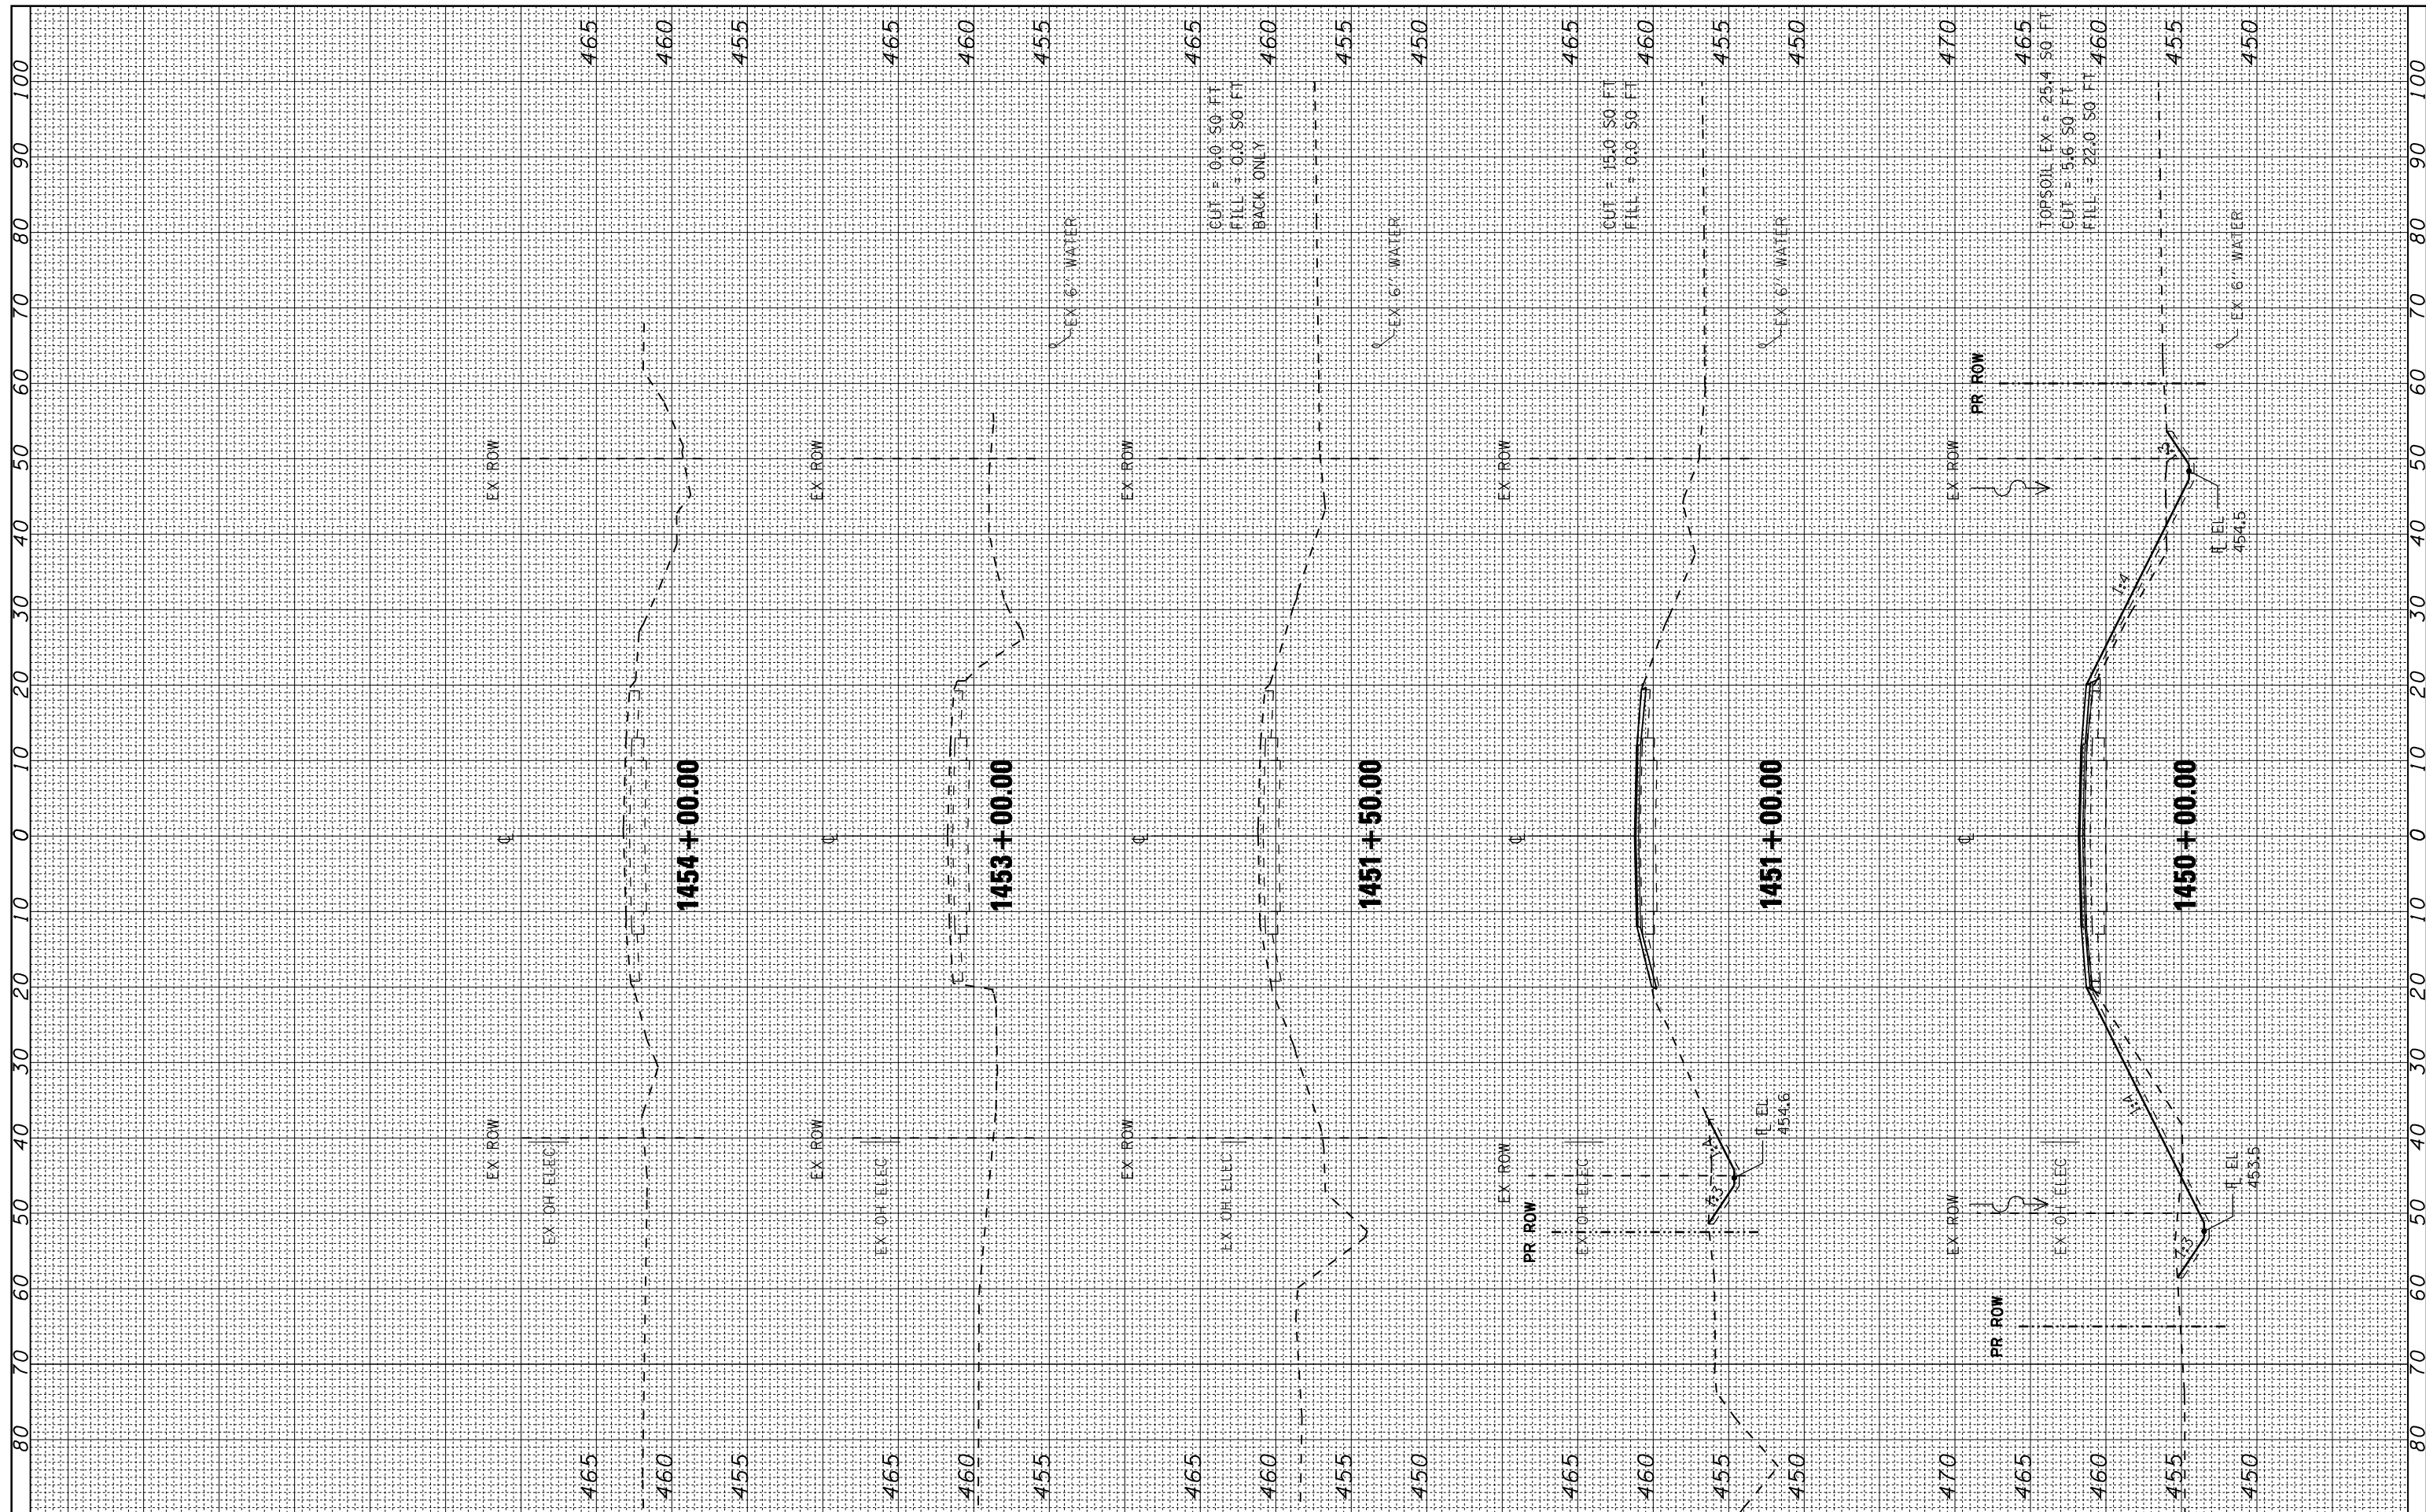

FILE NAME =
FILEL

USER NAME = *USER*
DESIGNED - JL
DRAWN - JL
CHECKED - JES
DATE - 12-07-12

REVISED -
REVISED -
REVISED -
REVISED -

**STATE OF ILLINOIS
DEPARTMENT OF TRANSPORTATION**

CROSS SECTIONS
US RTE 24 OVER BIG SISTER CREEK & LITTLE SISTER CREEK
SCALE: 1" = 10'
SHEET NO. 8 OF 12 SHEETS
STA. 1450+00 TO STA. 1454+00

F.A.P. RTE.	SECTION	COUNTY	TOTAL SHEETS	SHEET NO.
317	(137BR, BR-1)BR	FULTON	118	114
CONTRACT NO. 68699				
ILLINOIS FED. AID PROJECT				