


FINAL SURVEY PLOTTED TEMPLATE AREAS CHECKED	BY	DATE
NO.		

ORIGINAL SURVEY PLOTTED TEMPLATE AREAS CHECKED	BY	DATE
NO.		

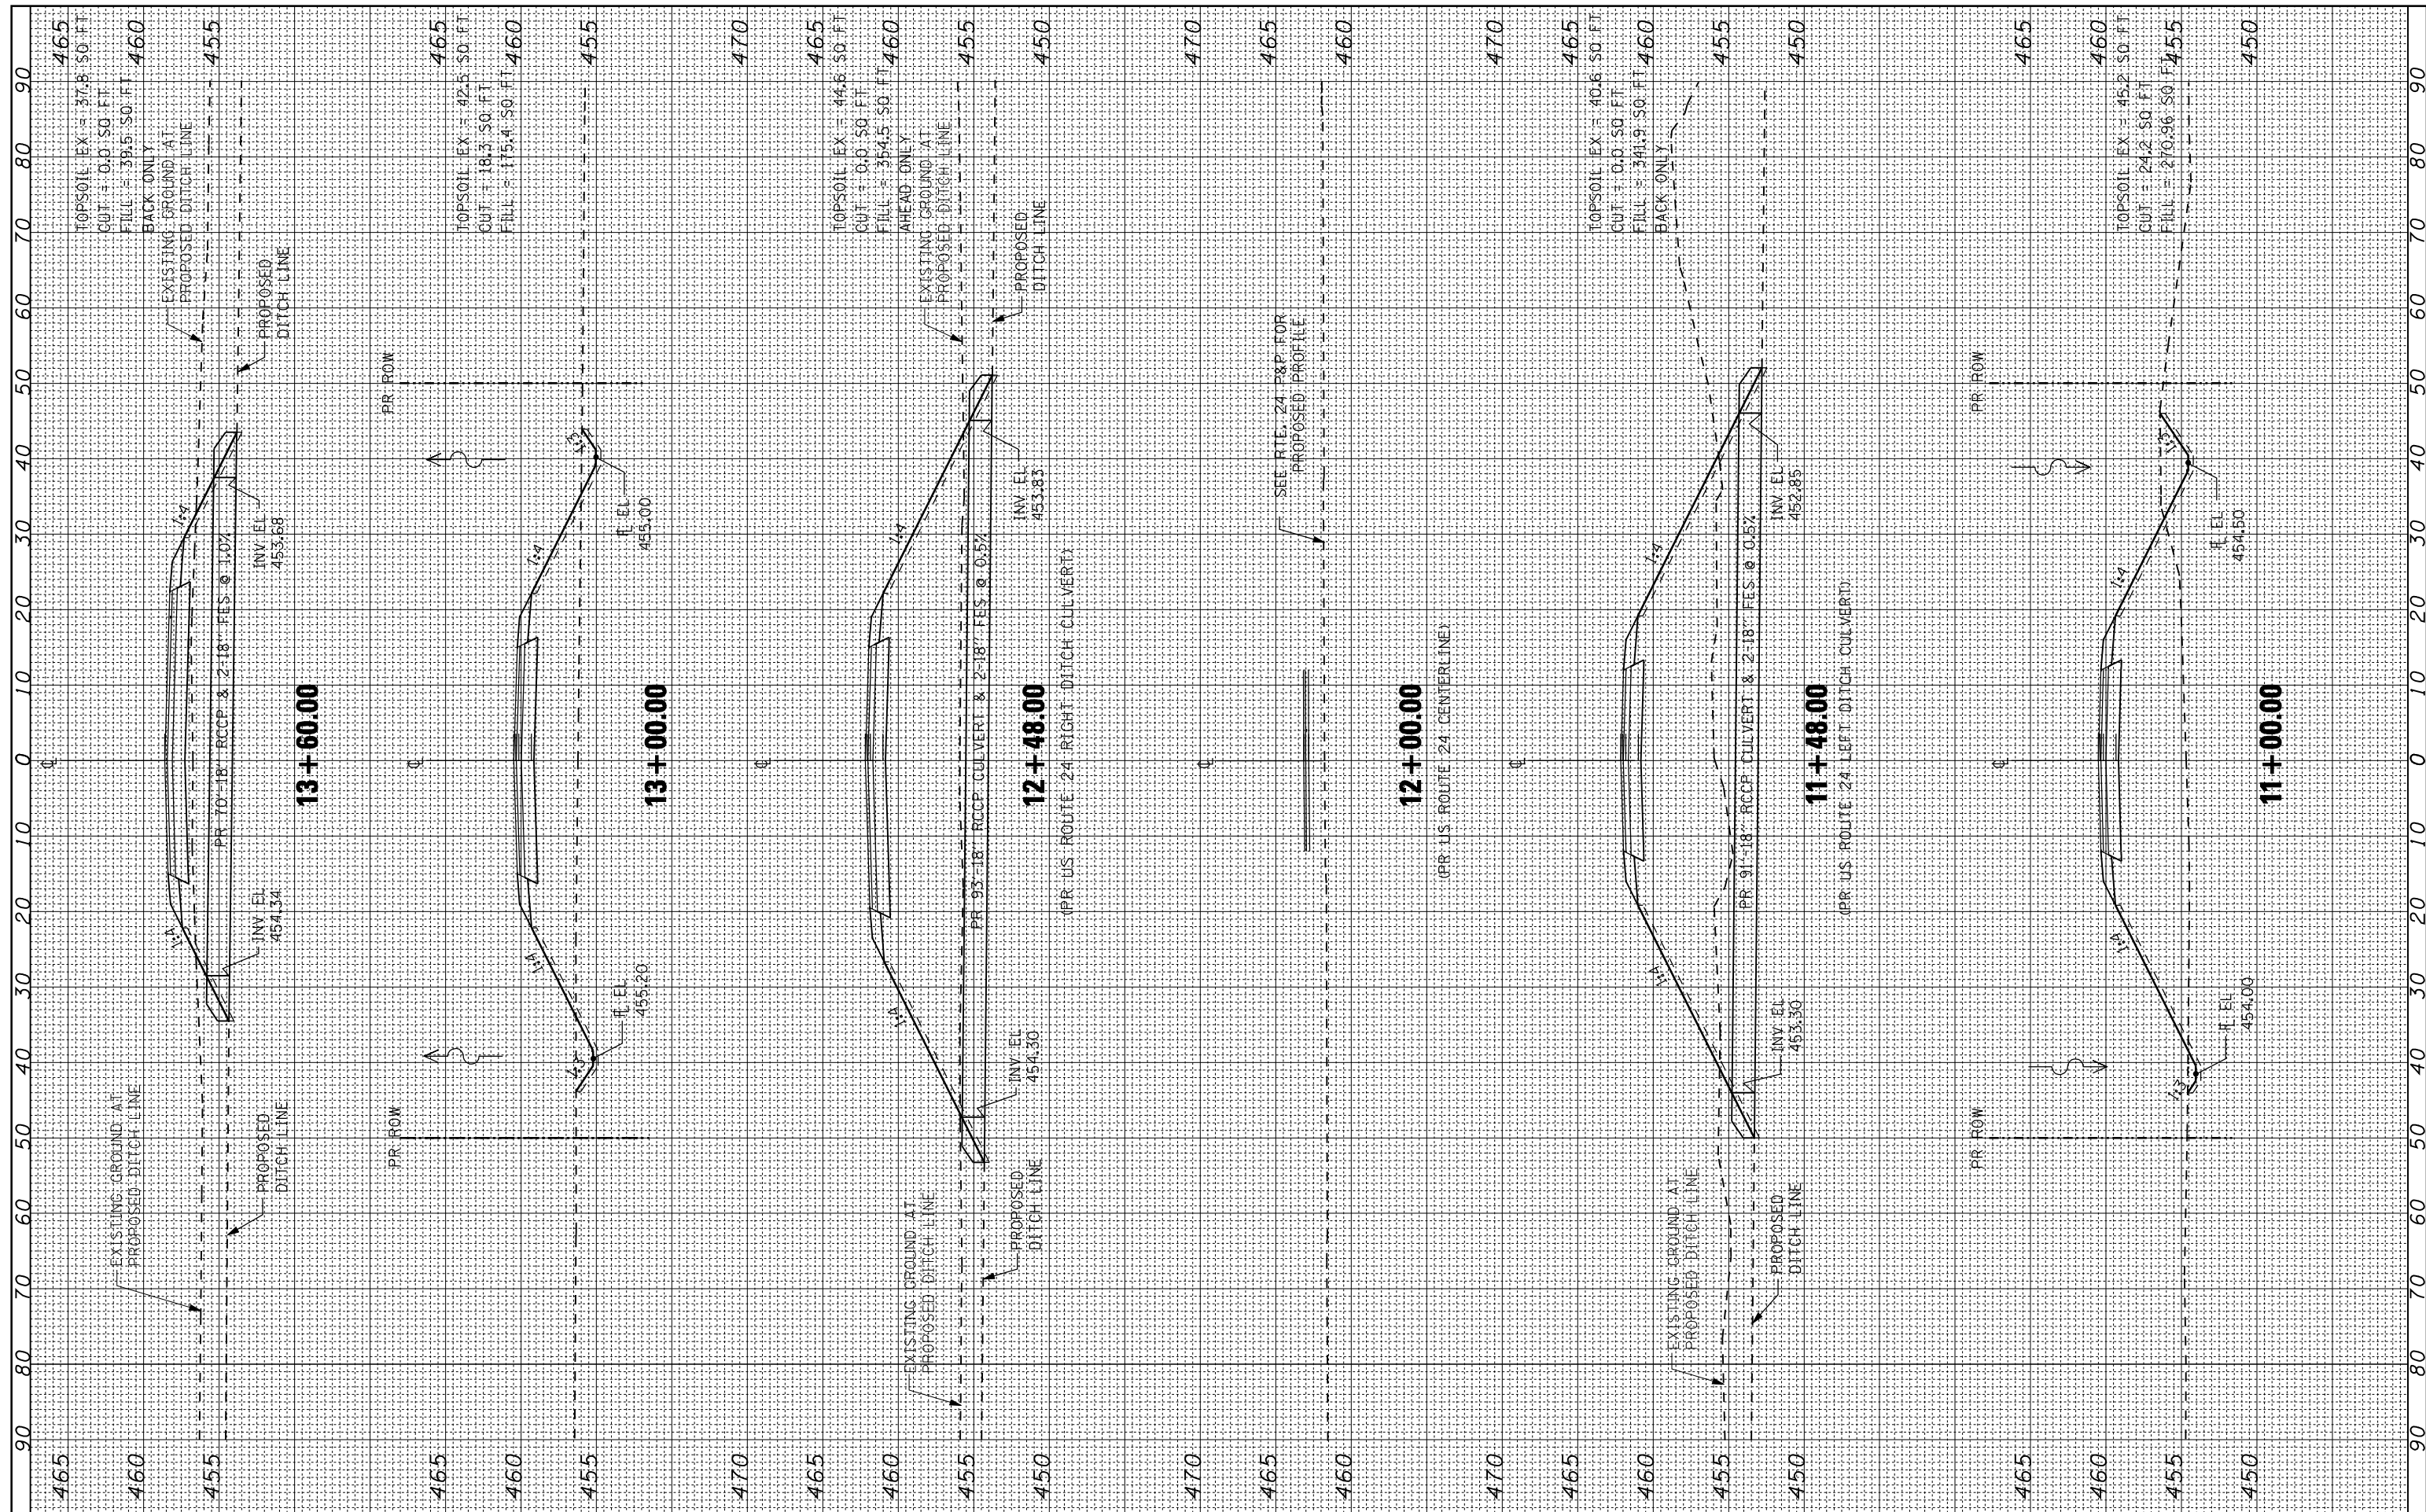

FILE NAME =
 FILEL

USER NAME = *USER*
 DESIGNED - JL
 DRAWN - JL
 CHECKED - JES
 DATE - 12-07-12

REVISED -
 REVISED -
 REVISED -
 REVISED -

**STATE OF ILLINOIS
 DEPARTMENT OF TRANSPORTATION**

CROSS SECTIONS
GRAIN BIN RD.-N. OF US RTE 24
 SCALE: 1" = 10'
 SHEET NO. 10 OF 12 SHEETS
 STA. 11+00.00 TO STA. 13+60.00

F.A.P. RTE.	SECTION	COUNTY	TOTAL SHEETS	SHEET NO.
317	(137BR, BR-1)BR	FULTON	118	116
CONTRACT NO. 68699				
ILLINOIS FED. AID PROJECT				