


DATE	
BY	
DESIGNED	
DRAWN	
CHECKED	
DATE	
NO.	

DATE	
BY	
DESIGNED	
DRAWN	
CHECKED	
DATE	
NO.	

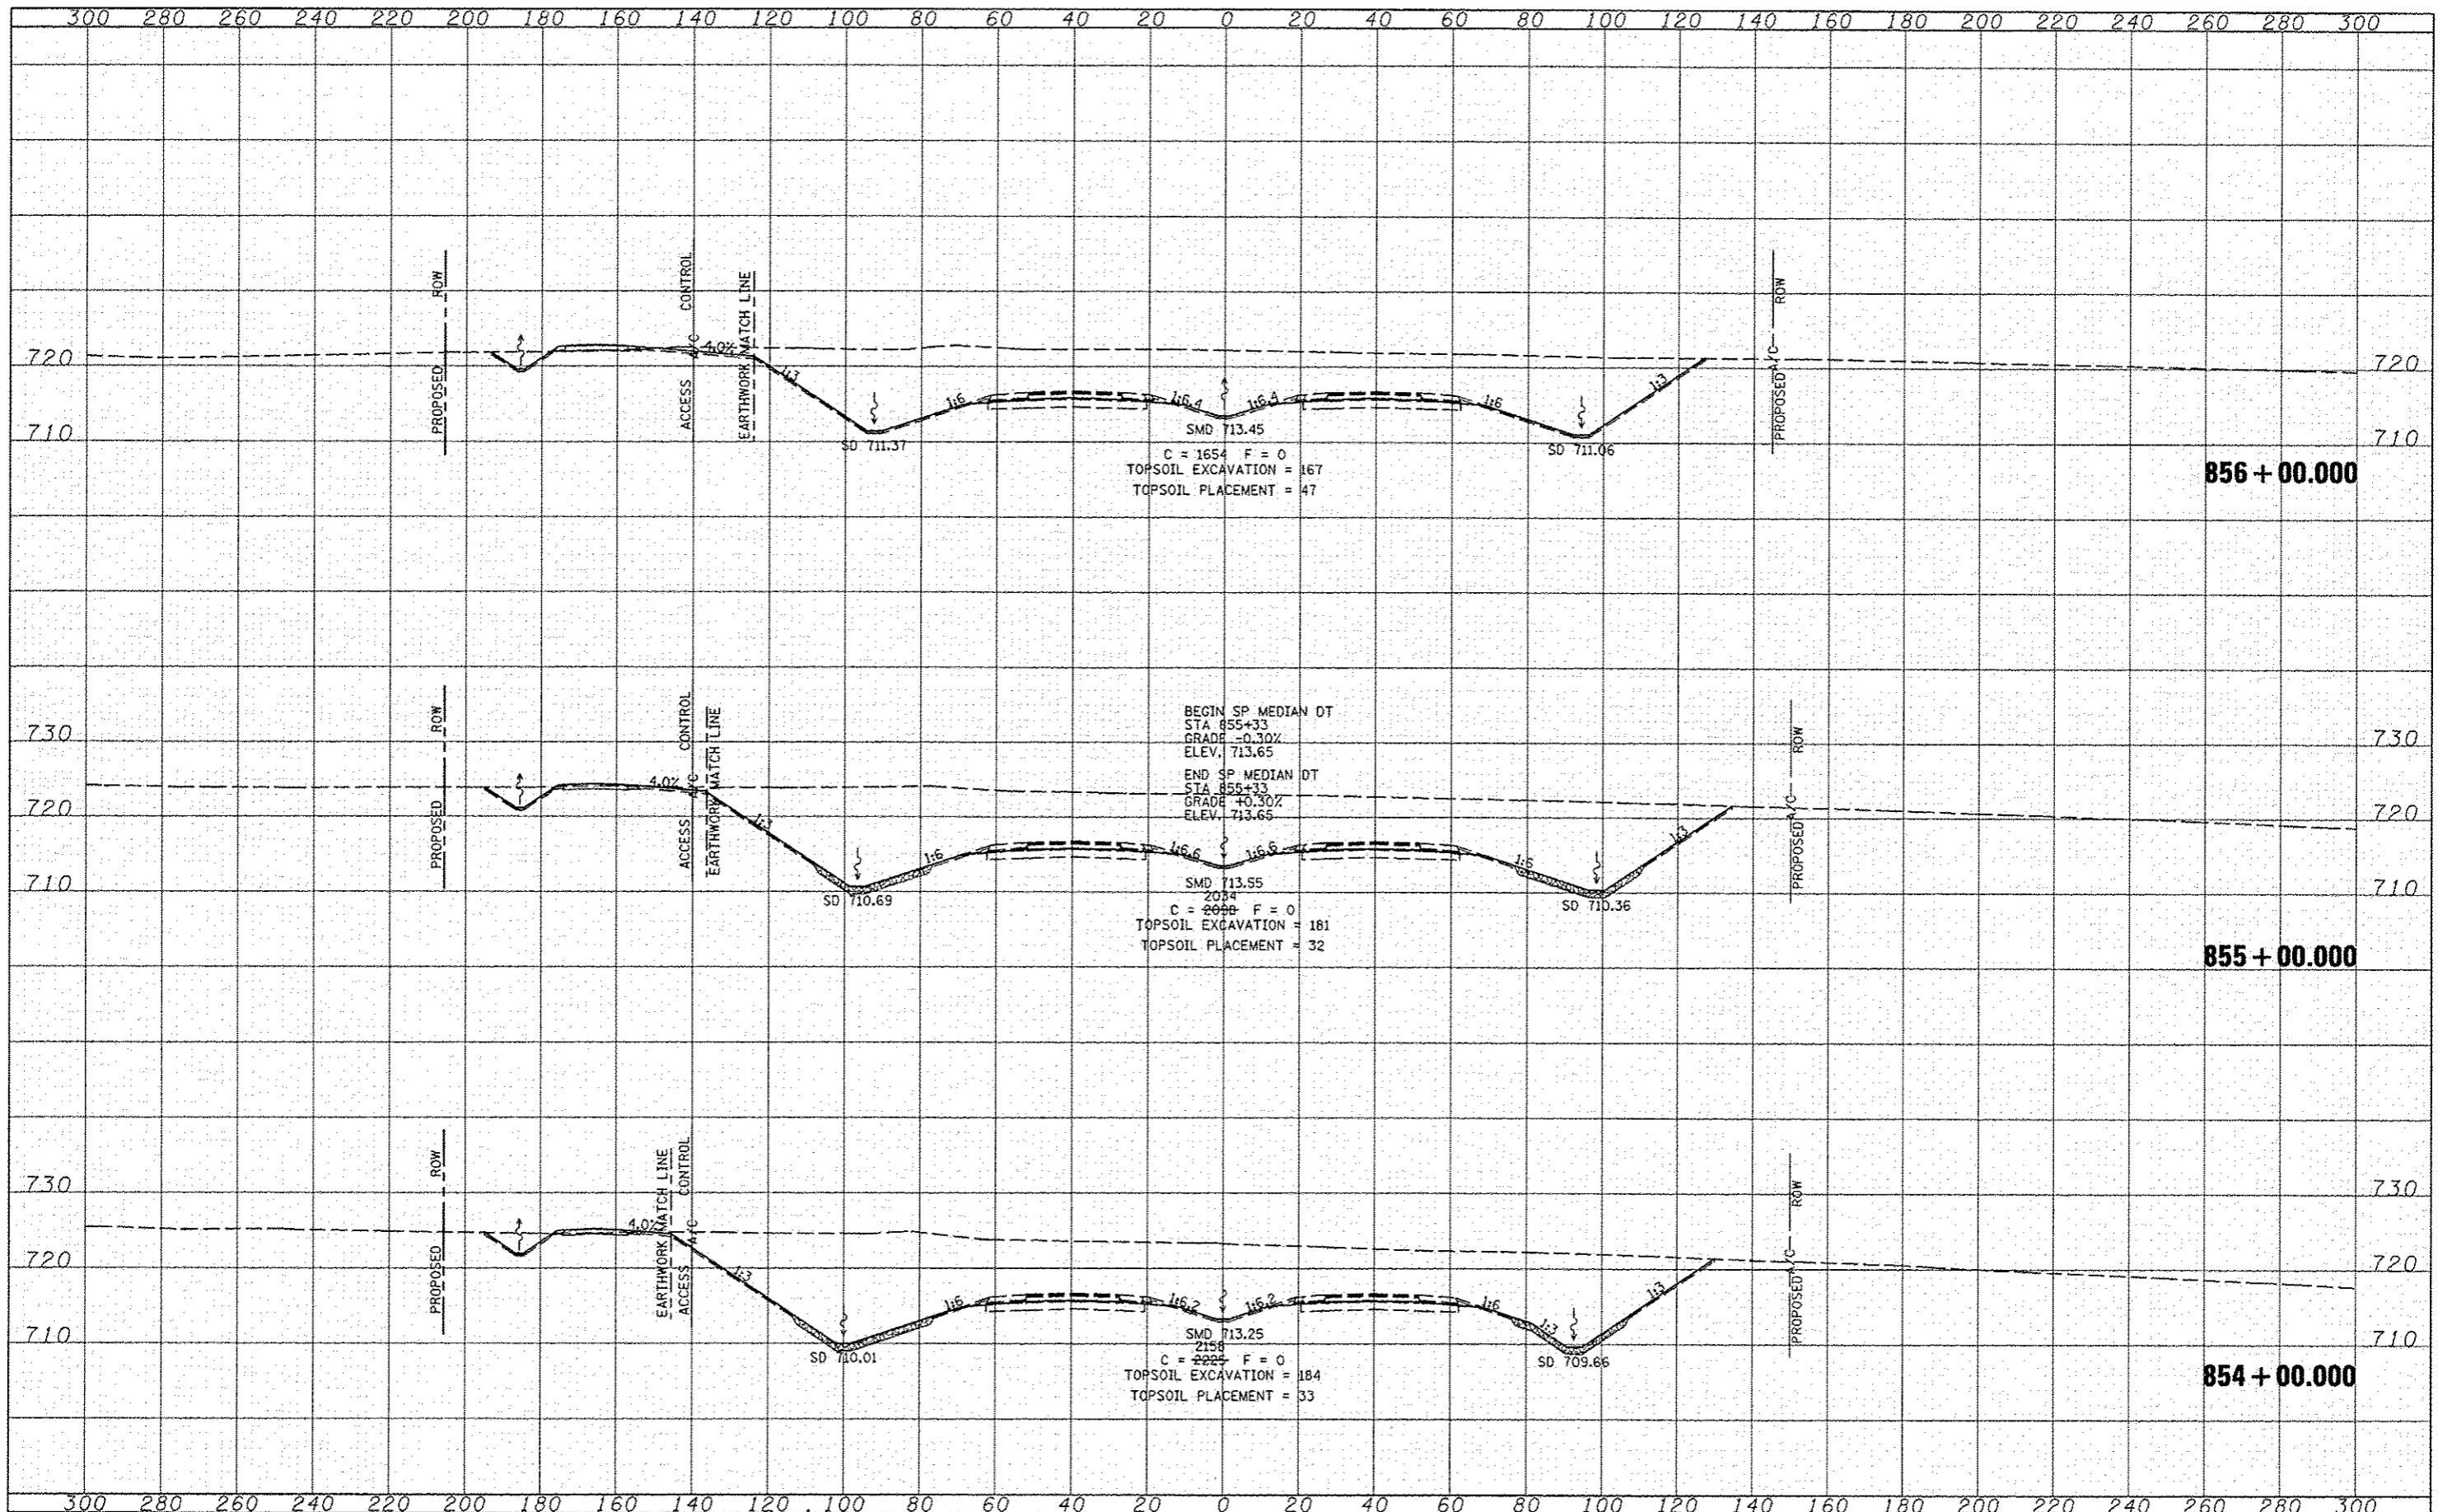

FILE NAME: \\transportation\289\16-reading Plans\CADD Sheets\10468A42-114-114.dgn	USER NAME: jdm	DESIGNED: JRB	REVISED: 02/21/2013	STATE OF ILLINOIS DEPARTMENT OF TRANSPORTATION	FAP ROUTE 407 (IL RTE 336) CROSS SECTIONS	F.A.P. RTE: 407	SECTION: (55-31A)	COUNTY: MCDONOUGH	TOTAL SHEETS: 671	SHEET NO.: 495	
PLOT SCALE: 48.00' / 1" IN.	CHECKED: AWM	DATE: 12-12-12	REVISED:			SCALE: 1/2" = 10'	SHEET NO. 165 OF 176 SHEETS	STA. 854+00.000 TO STA. 856+00.000	CONTRACT NO. 68A42		
PLOT DATE: 2/21/2013	DATE: 12-12-12	REVISED:	REVISED:			ILLINOIS FED. AID PROJECT					