


DATE	BY
SURVEYED	PLOTTED
TEMPLATE	AREAS CHECKED
NOTE BOOK	AREAS CHECKED
NO.	

DATE	BY
SURVEYED	PLOTTED
TEMPLATE	AREAS CHECKED
NOTE BOOK	AREAS CHECKED
NO.	

UNLESS ELEVATIONS ARE SHOWN ----
ALL UTILITY LOCATIONS SHOWN ON THE CROSS-SECTIONS
ARE BASED ON THE APPROXIMATE DEPTH SUPPLIED BY
THE UTILITY COMPANY

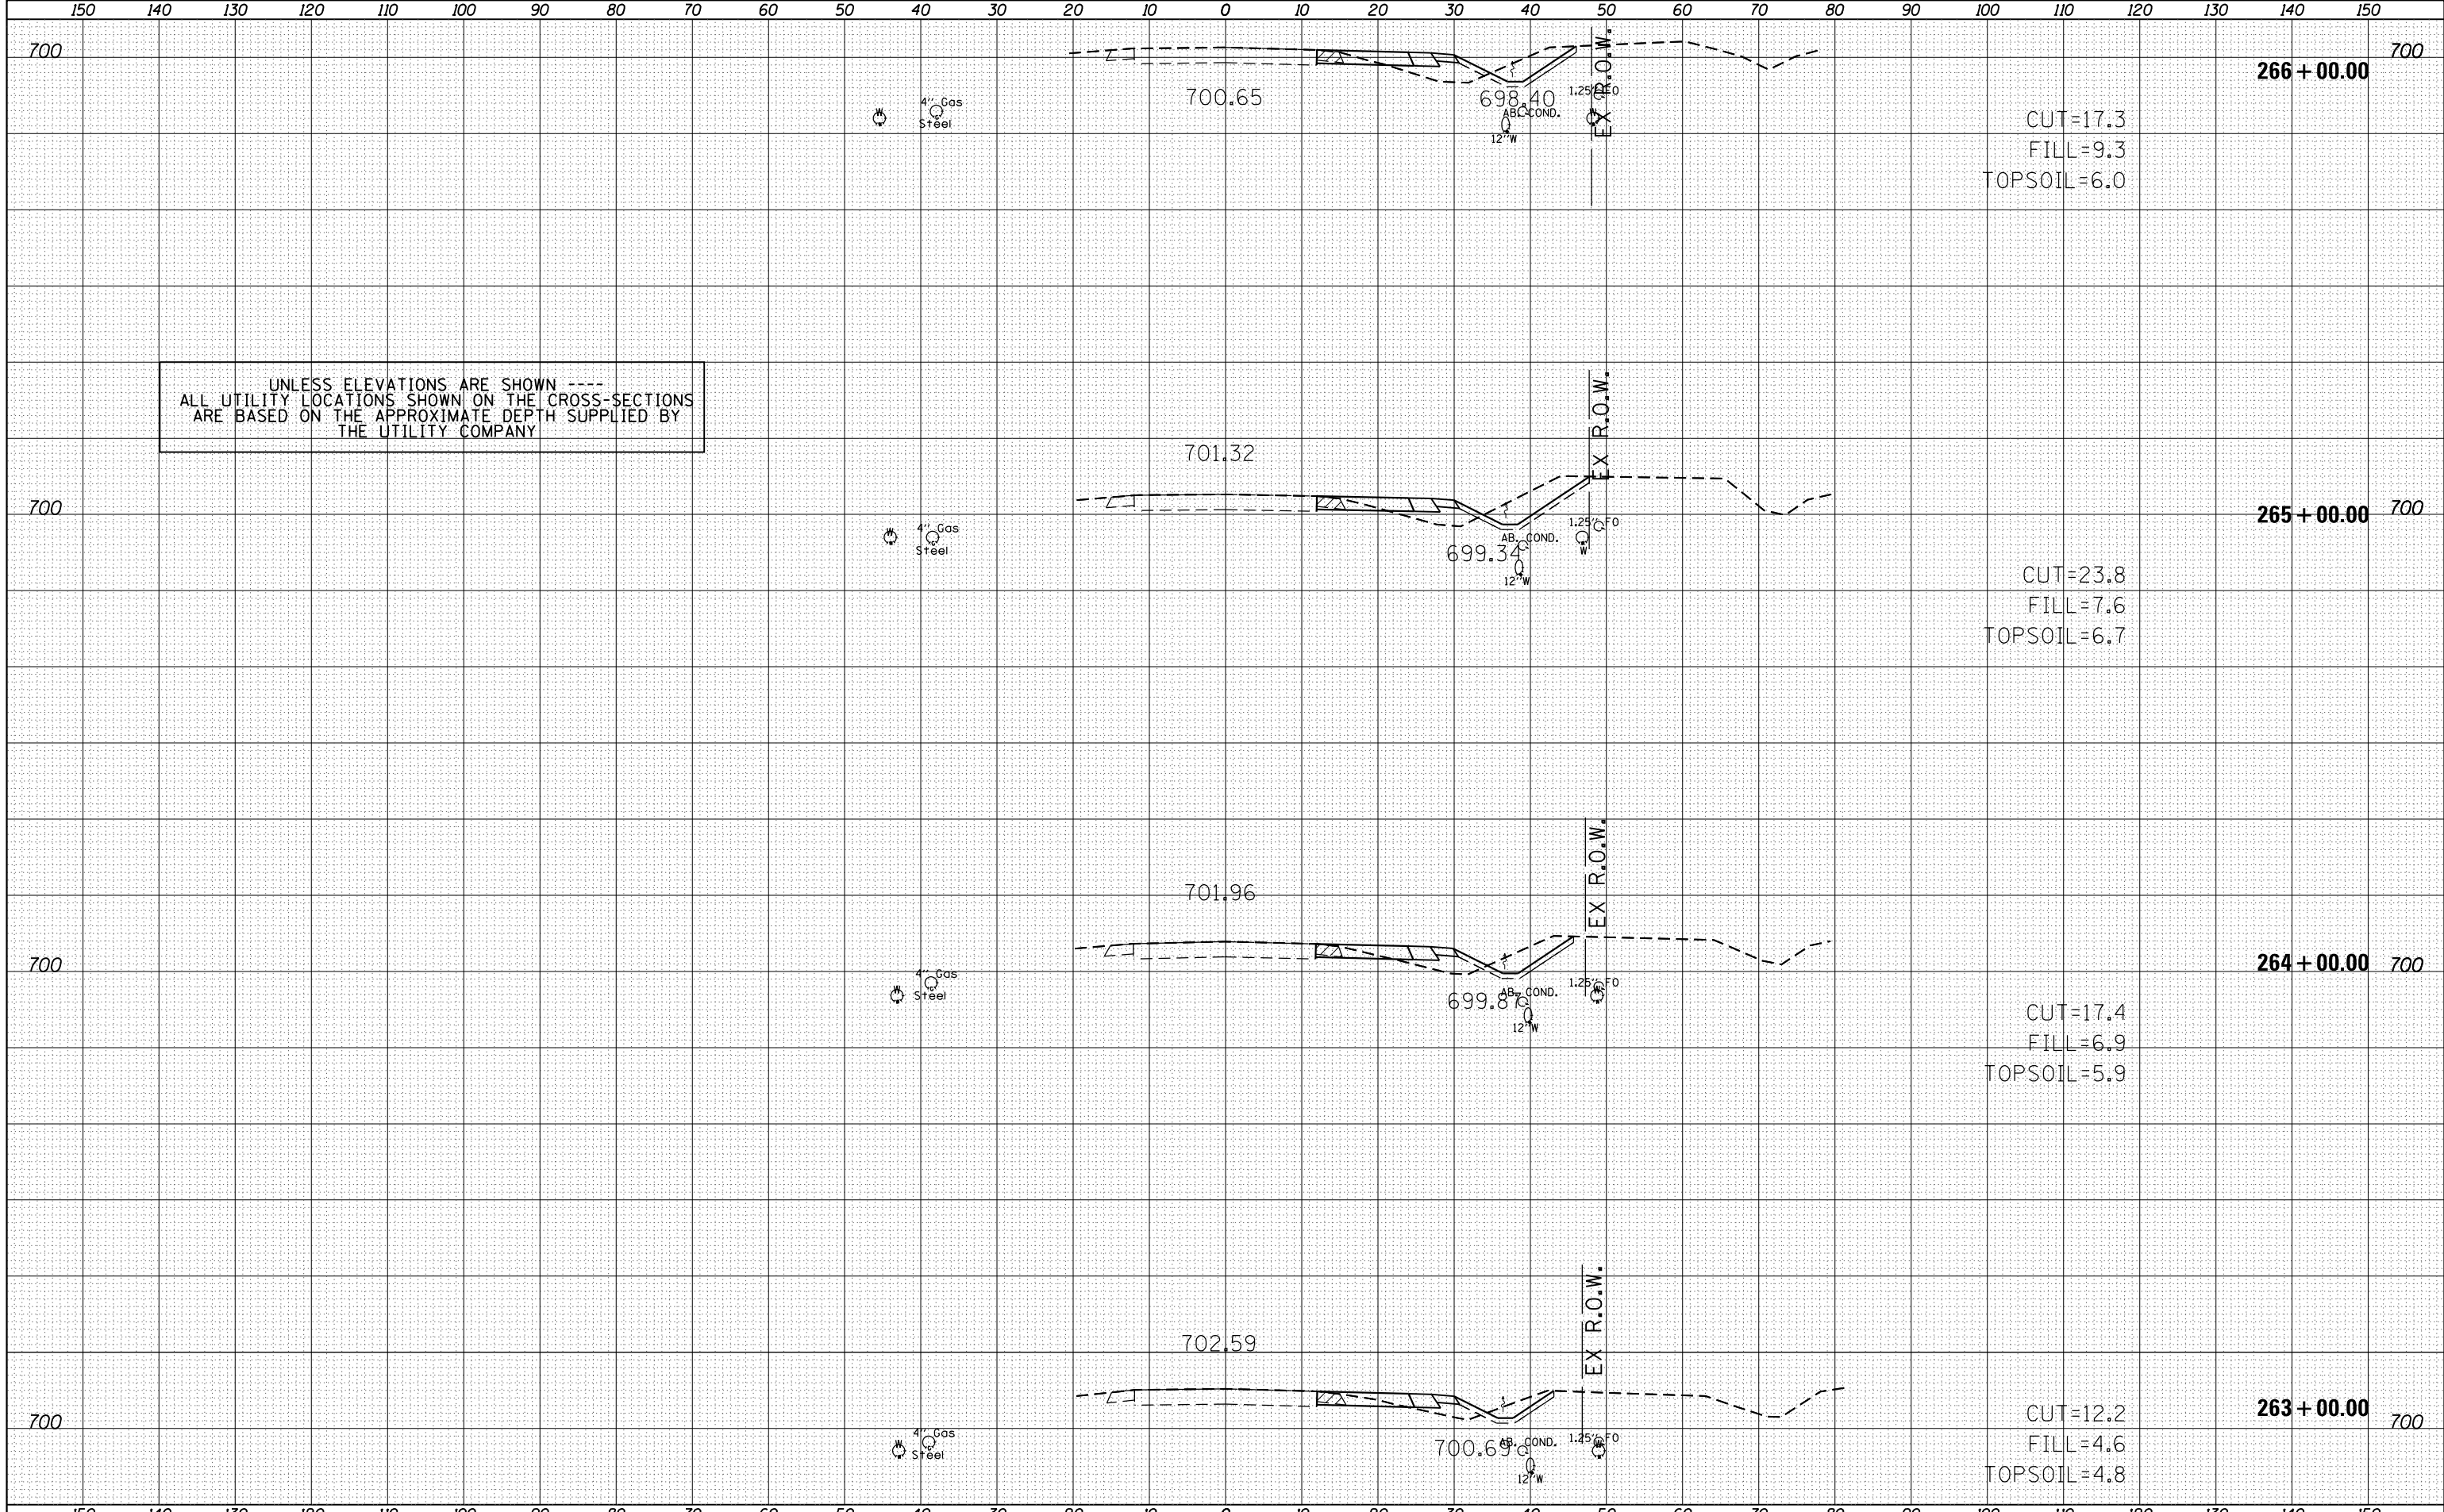

FILE NAME =
D468A71-sht-plan.dgn

USER NAME = kesthbr	DESIGNED -	REVISD -
	DRAWN -	REVISD -
PLOT SCALE = 20.0000' / in.	CHECKED -	REVISD -
PLOT DATE = 12/12/2012	DATE -	REVISD -

STATE OF ILLINOIS
DEPARTMENT OF TRANSPORTATION

CROSS SECTIONS IL 116

SCALE: SHEET OF SHEETS STA. 263+00.00 TO STA. 266+00.00

F.P.R.P. RTE.	SECTION	COUNTY	TOTAL SHEETS	SHEET NO.
669	111R/W-1	PEORIA	33	29
CONTRACT NO. 68A71				