



# LOCATION 7 S.N. 029-0053 INFORMATION ONLY

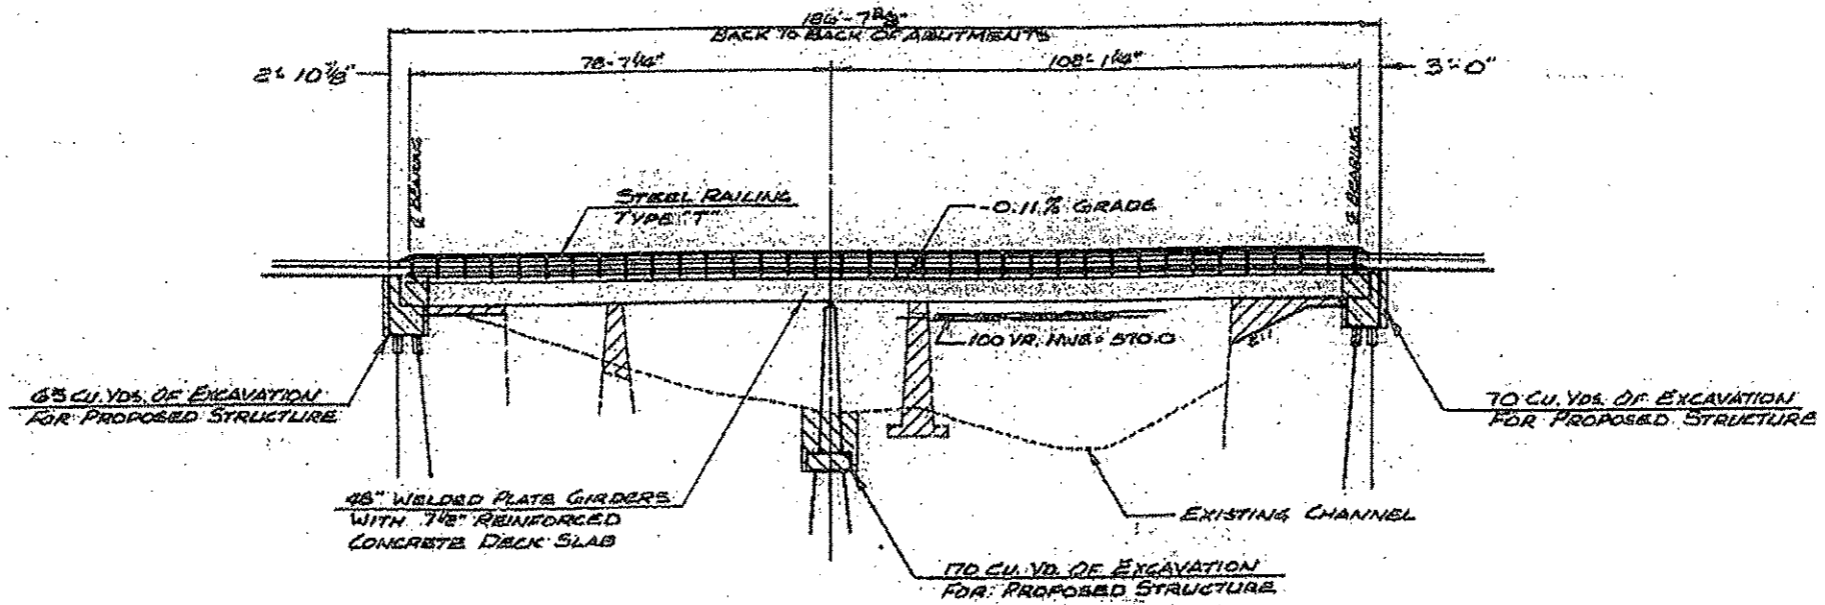

**ELEVATION**

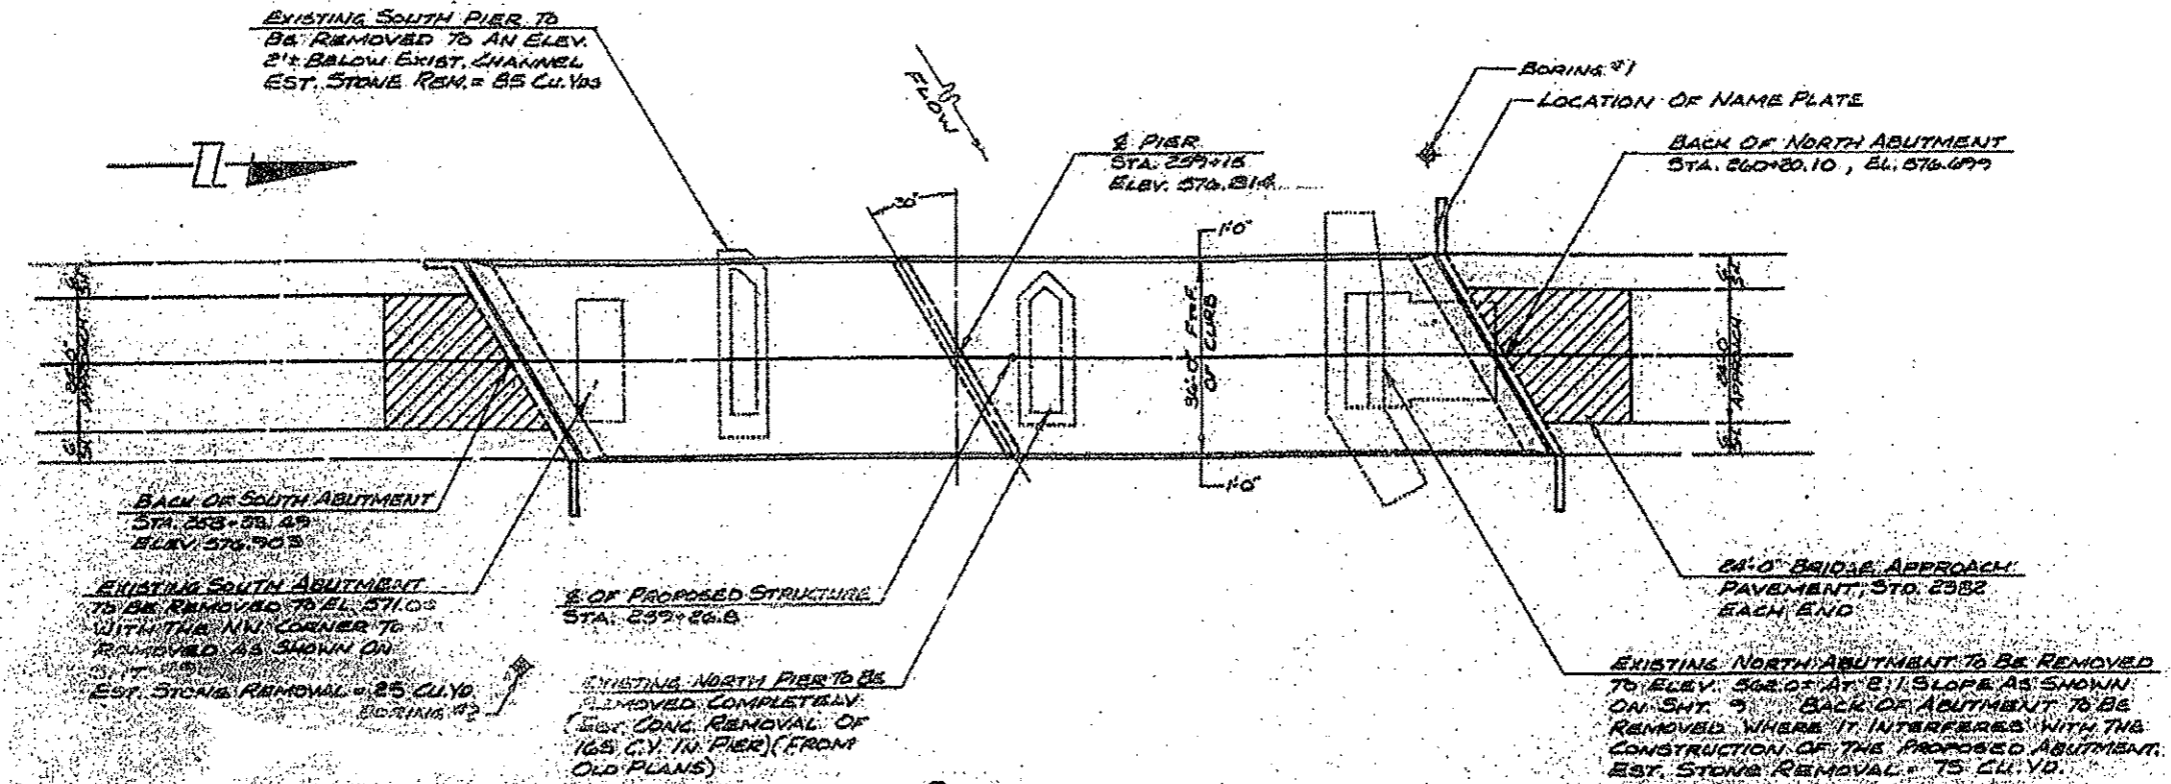

**PLAN**

FILE NAME - March 2013 Metalize.dgn	USER NAME - DEFAULT	DESIGNED -	REVISED -	<b>STATE OF ILLINOIS DEPARTMENT OF TRANSPORTATION</b>	<b>LOCATION 7 ELEVATION VIEW INFORMATION ONLY</b>	F.A. RTE. -	SECTION -	COUNTY -	TOTAL SHEETS -	SHEET NO. -
MODELNAME#	PLOT SCALE = 0.0214" / 1"	DRAWN -	REVISED -			var D4 Bridge Metalizing 2013	Various	Various	20	18
	PLOT DATE = 12/11/2012	CHECKED -	REVISED -		SCALE: _____ SHEET _____ OF _____ SHEETS STA. _____ TO STA. _____					CONTRACT NO. 68B25
		DATE -	REVISED -			ILLINOIS FED. AID PROJECT				