
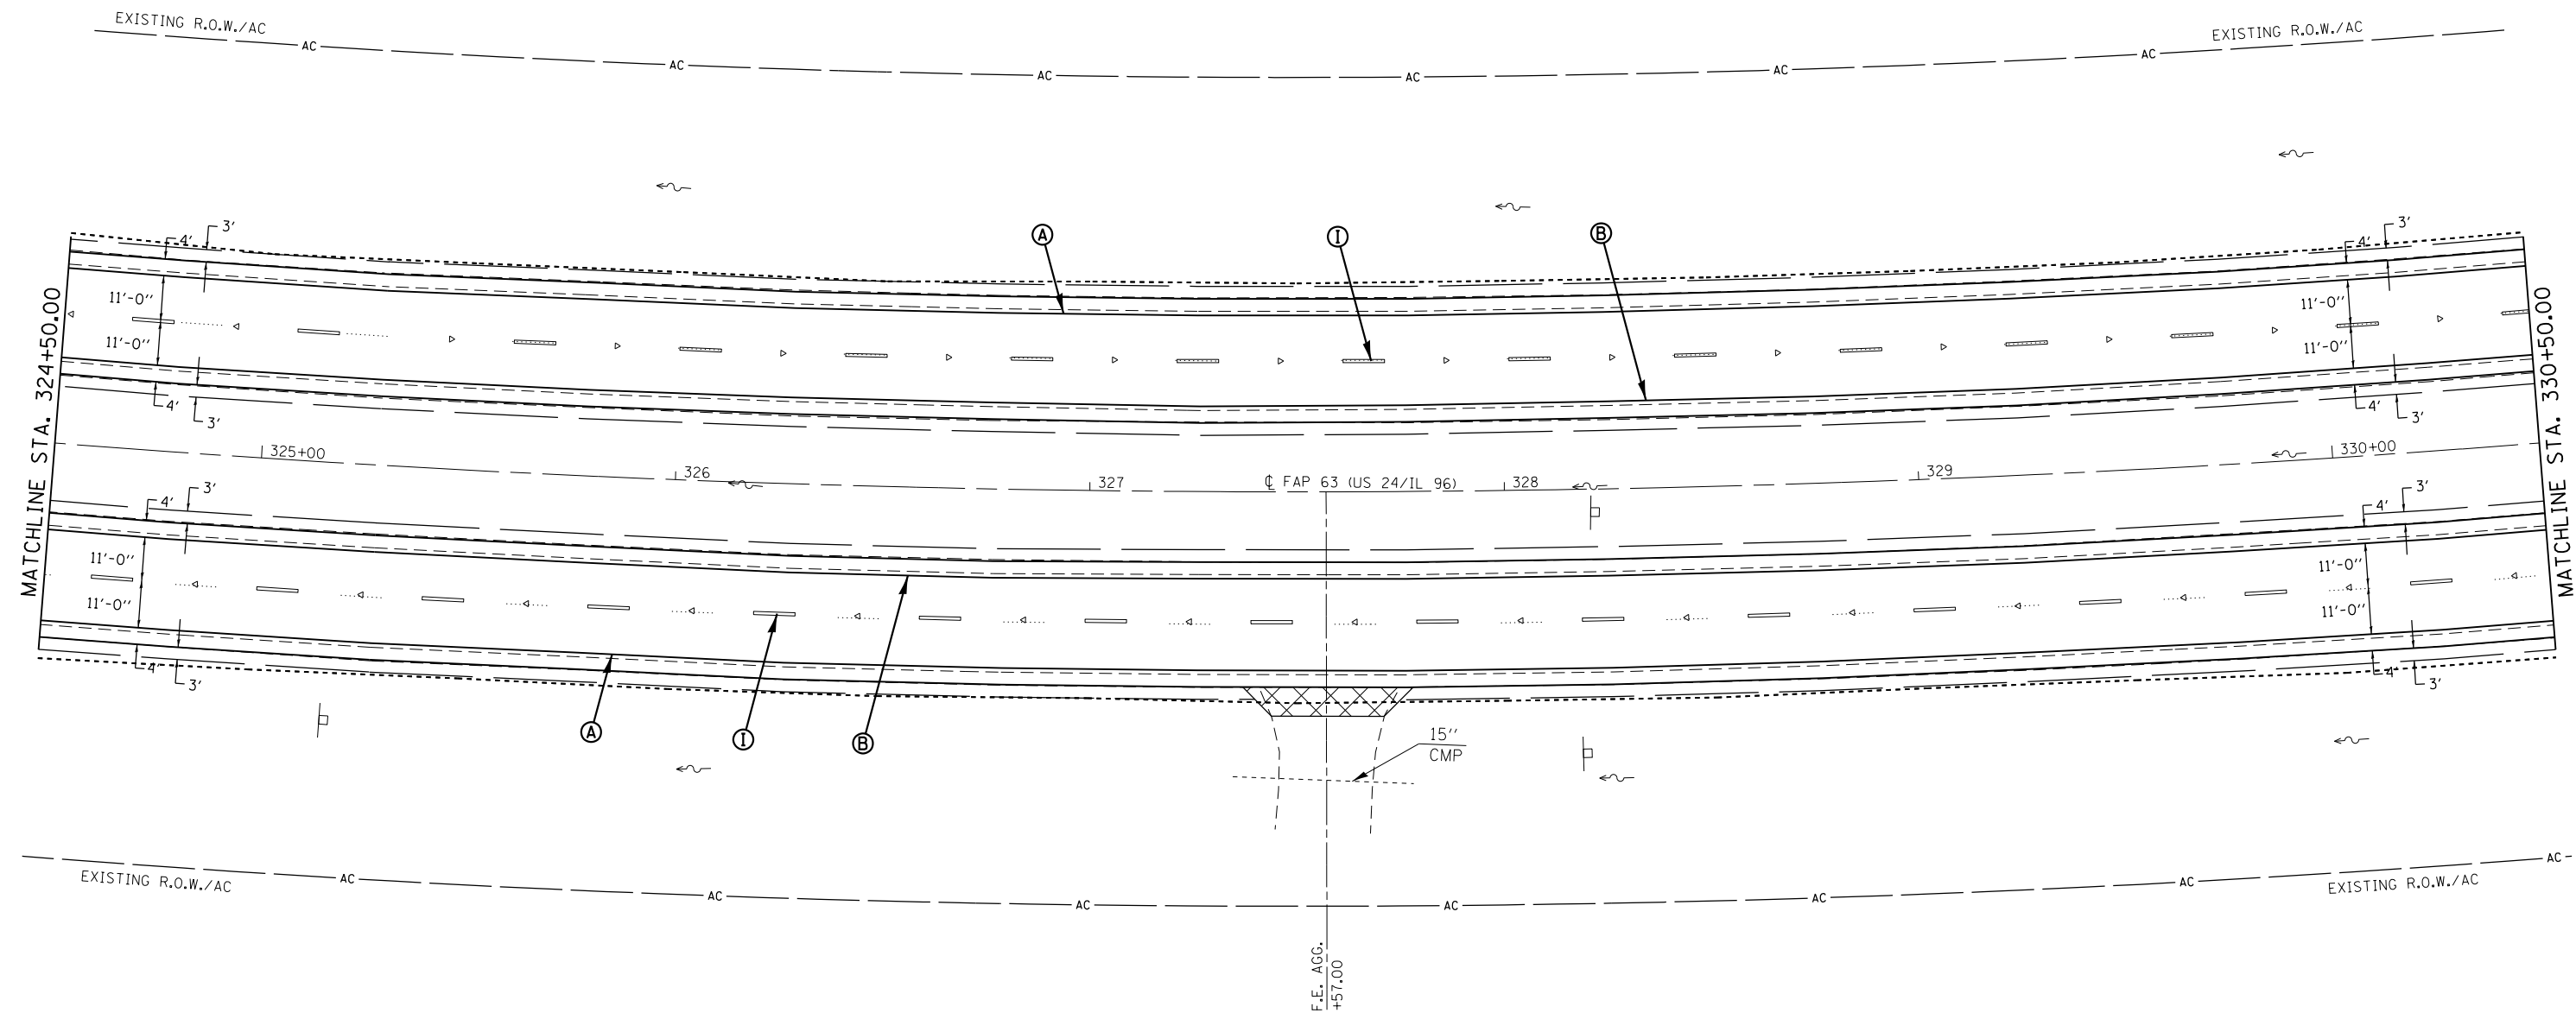


(9)

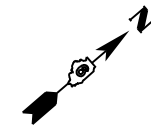

PAVEMENT MARKING LEGEND

<u>(MODIFIED URETHANE)</u>		<u>(PREFORMED PLASTIC, TYPE B - INLAID -)</u>	
(A) PAVEMENT MARKING - LINE - 5" WHITE (SOLID)	(E) PAVEMENT MARKING - LINE - 8" WHITE (SOLID)	(H) PAVEMENT MARKING - LETTERS & SYMBOLS WHITE (SOLID)	
(B) PAVEMENT MARKING - LINE - 5" YELLOW (SOLID)	(F) PAVEMENT MARKING - LINE - 12" WHITE (SOLID)	(I) PAVEMENT MARKING - LINE - 5" WHITE (SKIP-DASH - 10' DASH, 30' SKIP)	
(C) PAVEMENT MARKING - LINE - 5" YELLOW (SKIP-DASH - 10' DASH, 30' SKIP)	(G) PAVEMENT MARKING - LINE - 12" YELLOW (SOLID)	(J) PAVEMENT MARKING - LINE - 6" WHITE (SOLID)	
(D) PAVEMENT MARKING - LINE - 5" DOUBLE YELLOW (SOLID)		(K) PAVEMENT MARKING - LINE - 6" WHITE (SHORT SKIP-DASH - 2' DASH, 6' SKIP)	
		(L) PAVEMENT MARKING - LINE - 24" WHITE (SOLID)	

FILE NAME =	USER NAME = sparksgw	DESIGNED -	REVISED -
ei:\pw\work\p\dot\sparksgw\0259630\0672E31-sht\pmkplan_1201.dgn		DRAWN -	REVISED -
Default	PLOT SCALE = 40.0000' / in.	CHECKED -	REVISED -
	PLOT DATE = Dec-14-2012 03:45:51PM	DATE -	REVISED -

**STATE OF ILLINOIS
DEPARTMENT OF TRANSPORTATION**

PAVEMENT MARKING SHEETS

SCALE: 20 SHEET 8 OF 14 SHEETS STA. 324+50.00 TO STA. 330+50.00

• FAP 63 (US 24); FAP 63 (US 24/IL 96); FAP 506 (IL 96)			
F.A.P. RTE.	SECTION	COUNTY	TOTAL SHEETS
	(1)N,TS-2RS-5&(7B)RS-3	ADAMS	194
			SHEET NO. 127
			CONTRACT NO. 72E31
ILLINOIS FED. AID PROJECT			