


DATE	
BY	
FINAL SURVEY	SURVEYED
NOTE BOOK	PLOTTED
NO.	TEMPLATE
	AREAS CHECKED

DATE	
BY	
ORIGINAL SURVEY	SURVEYED
NOTE BOOK	PLOTTED
NO.	TEMPLATE
	AREAS CHECKED

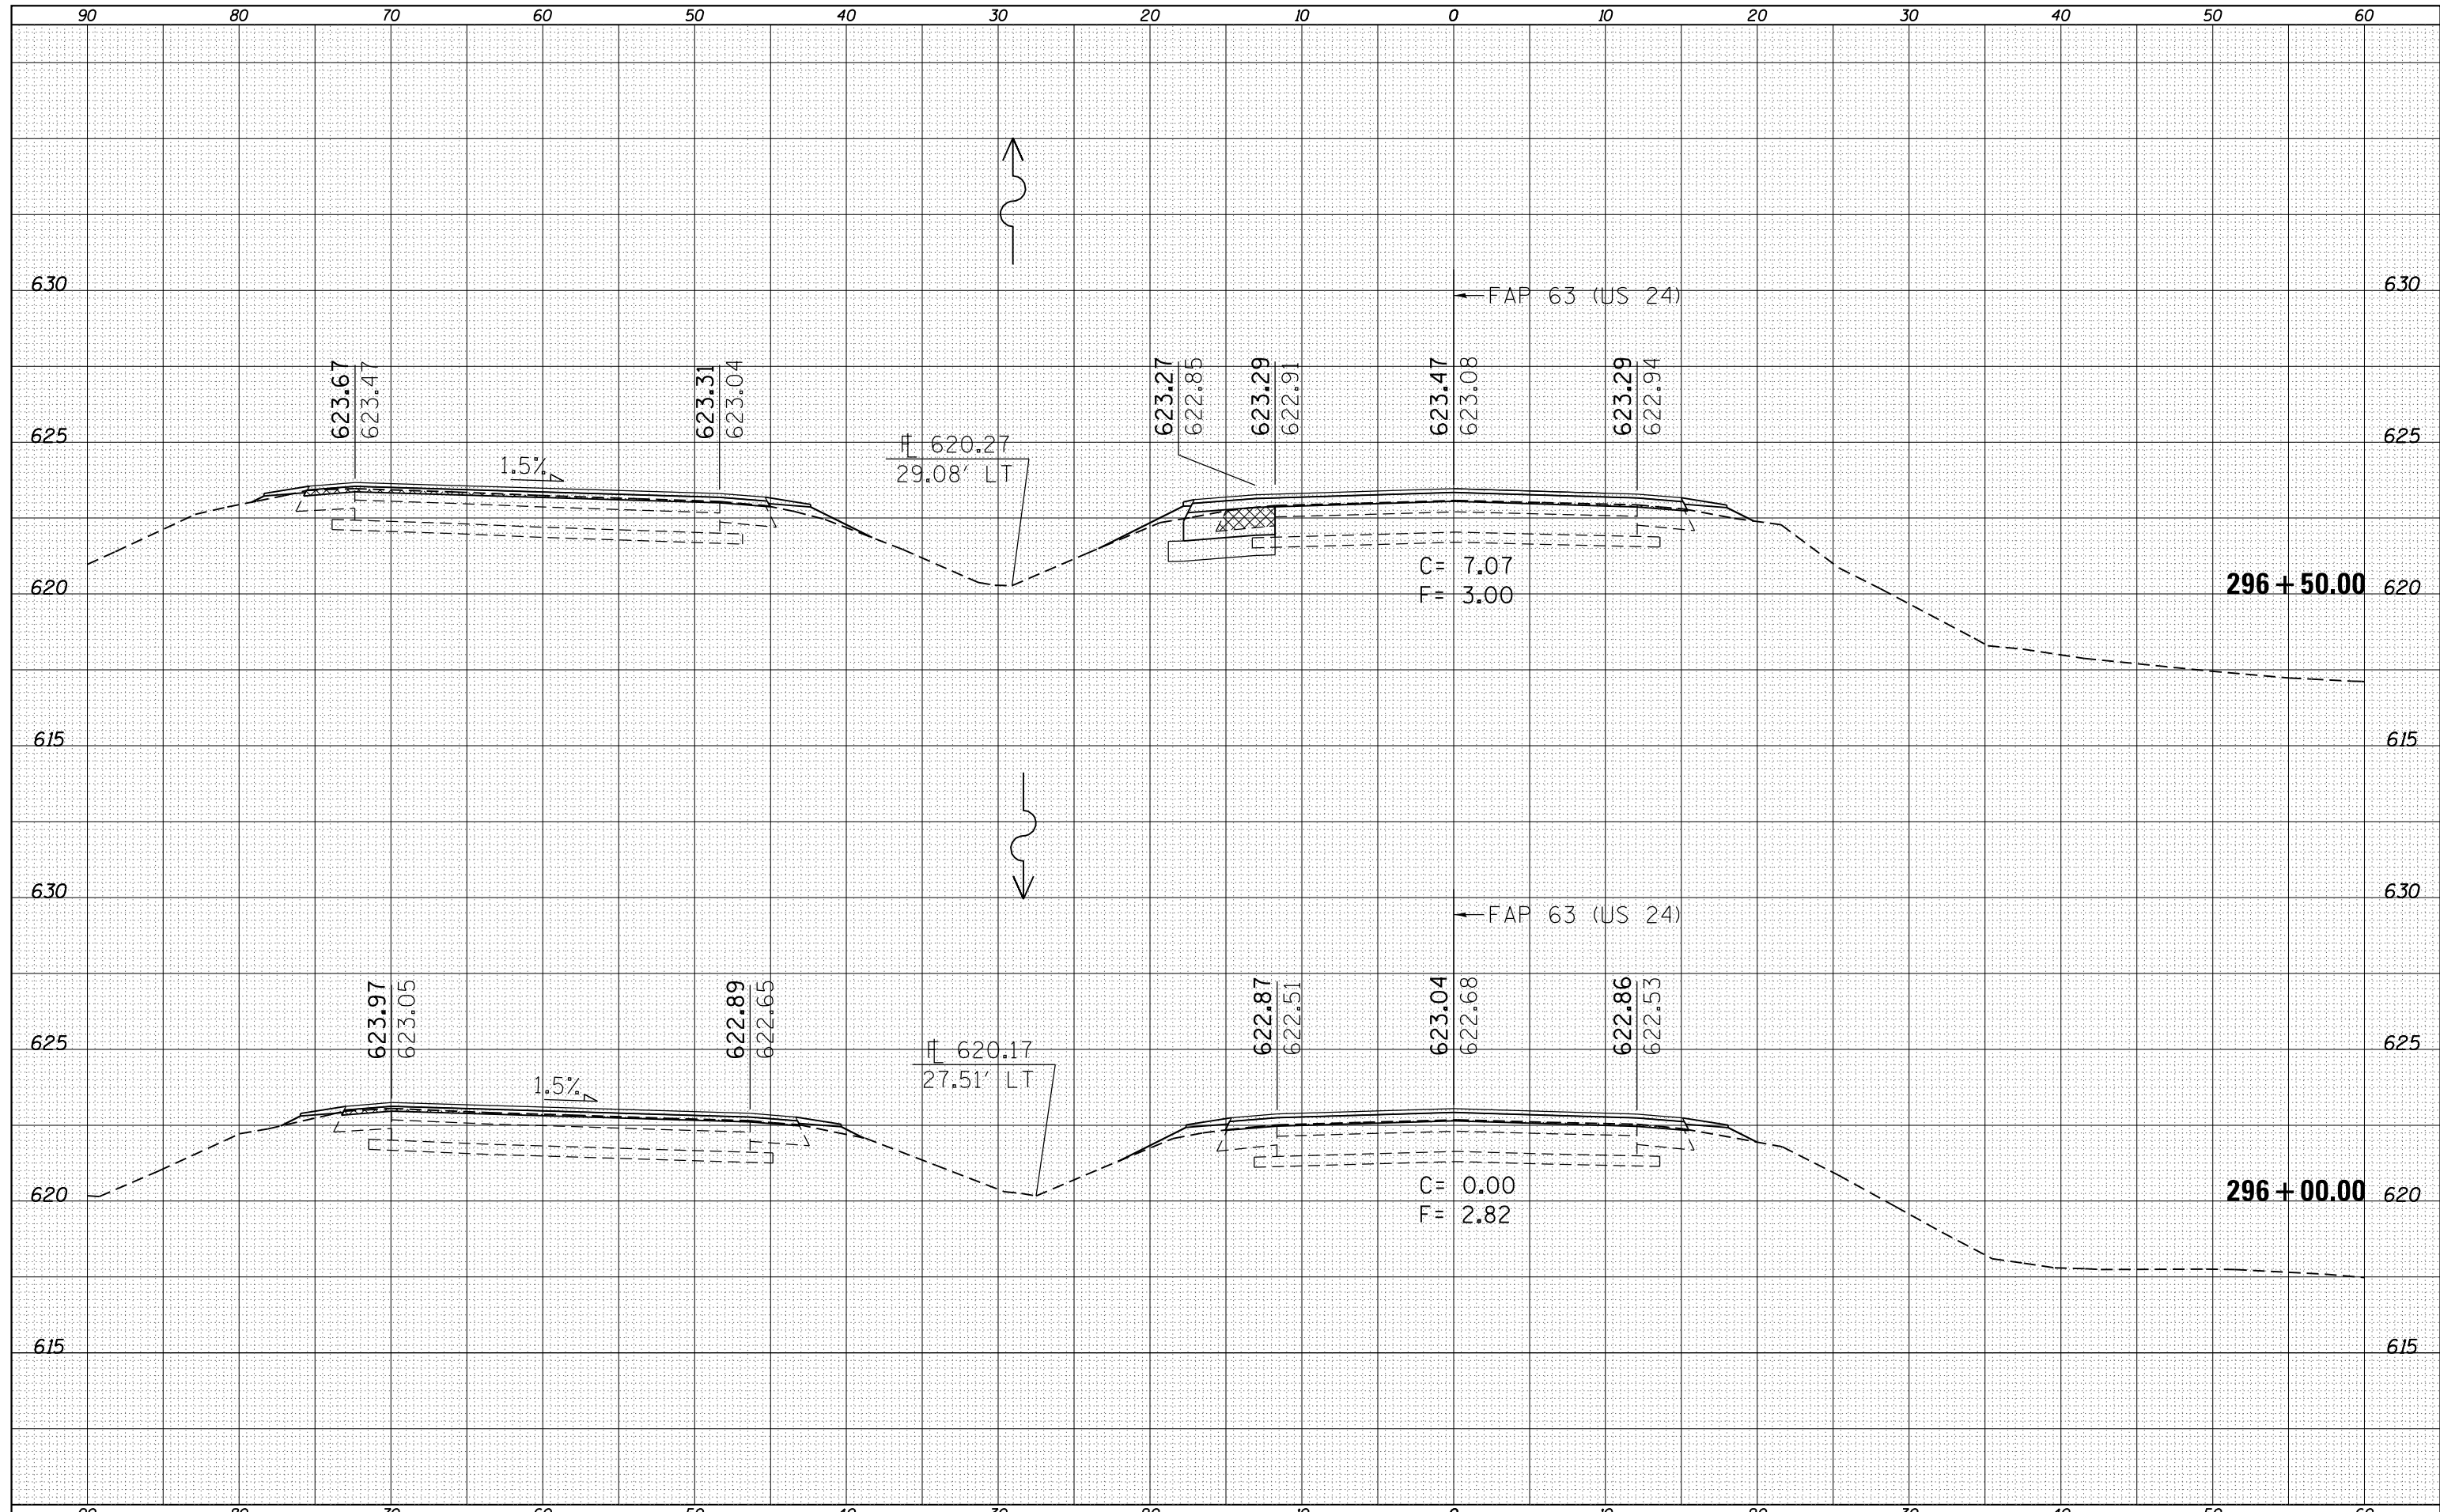

FILE NAME =
 c:\pw\work\p1dot\sparksgw\d0259630\0672E31-sh-xssht C24_2(50).dgn
 Default

USER NAME = sparksgw	DESIGNED -	REVISED -
PLOT SCALE = 10.0000' / in.	DRAWN -	REVISED -
PLOT DATE = Dec-14-2012 03:46:04PM	CHECKED -	REVISED -
	DATE -	REVISED -

STATE OF ILLINOIS
 DEPARTMENT OF TRANSPORTATION

CROSS SECTIONS
 SCALE: SHEET 1 OF 52 SHEETS STA. 296+00.00 TO STA. 296+50.00

F.A.P. RTE.	SECTION	COUNTY	TOTAL SHEETS	SHEET NO.
(1)N,TS-2RS-5&(78)RS-3		ADAMS	194	143
CONTRACT NO. 72E31			ILLINOIS FED. AID PROJECT	

* FAP 63 (US 24); FAP 63 (US 24/IL 96); FAP 506 (IL 96)