


DATE	
BY	
FINAL SURVEY	
SURVEYED	
PLOTTED	
TEMPLATE	
AREAS	
CHECKED	
NO.	

DATE	
BY	
ORIGINAL SURVEY	
SURVEYED	
PLOTTED	
TEMPLATE	
AREAS	
CHECKED	
NO.	

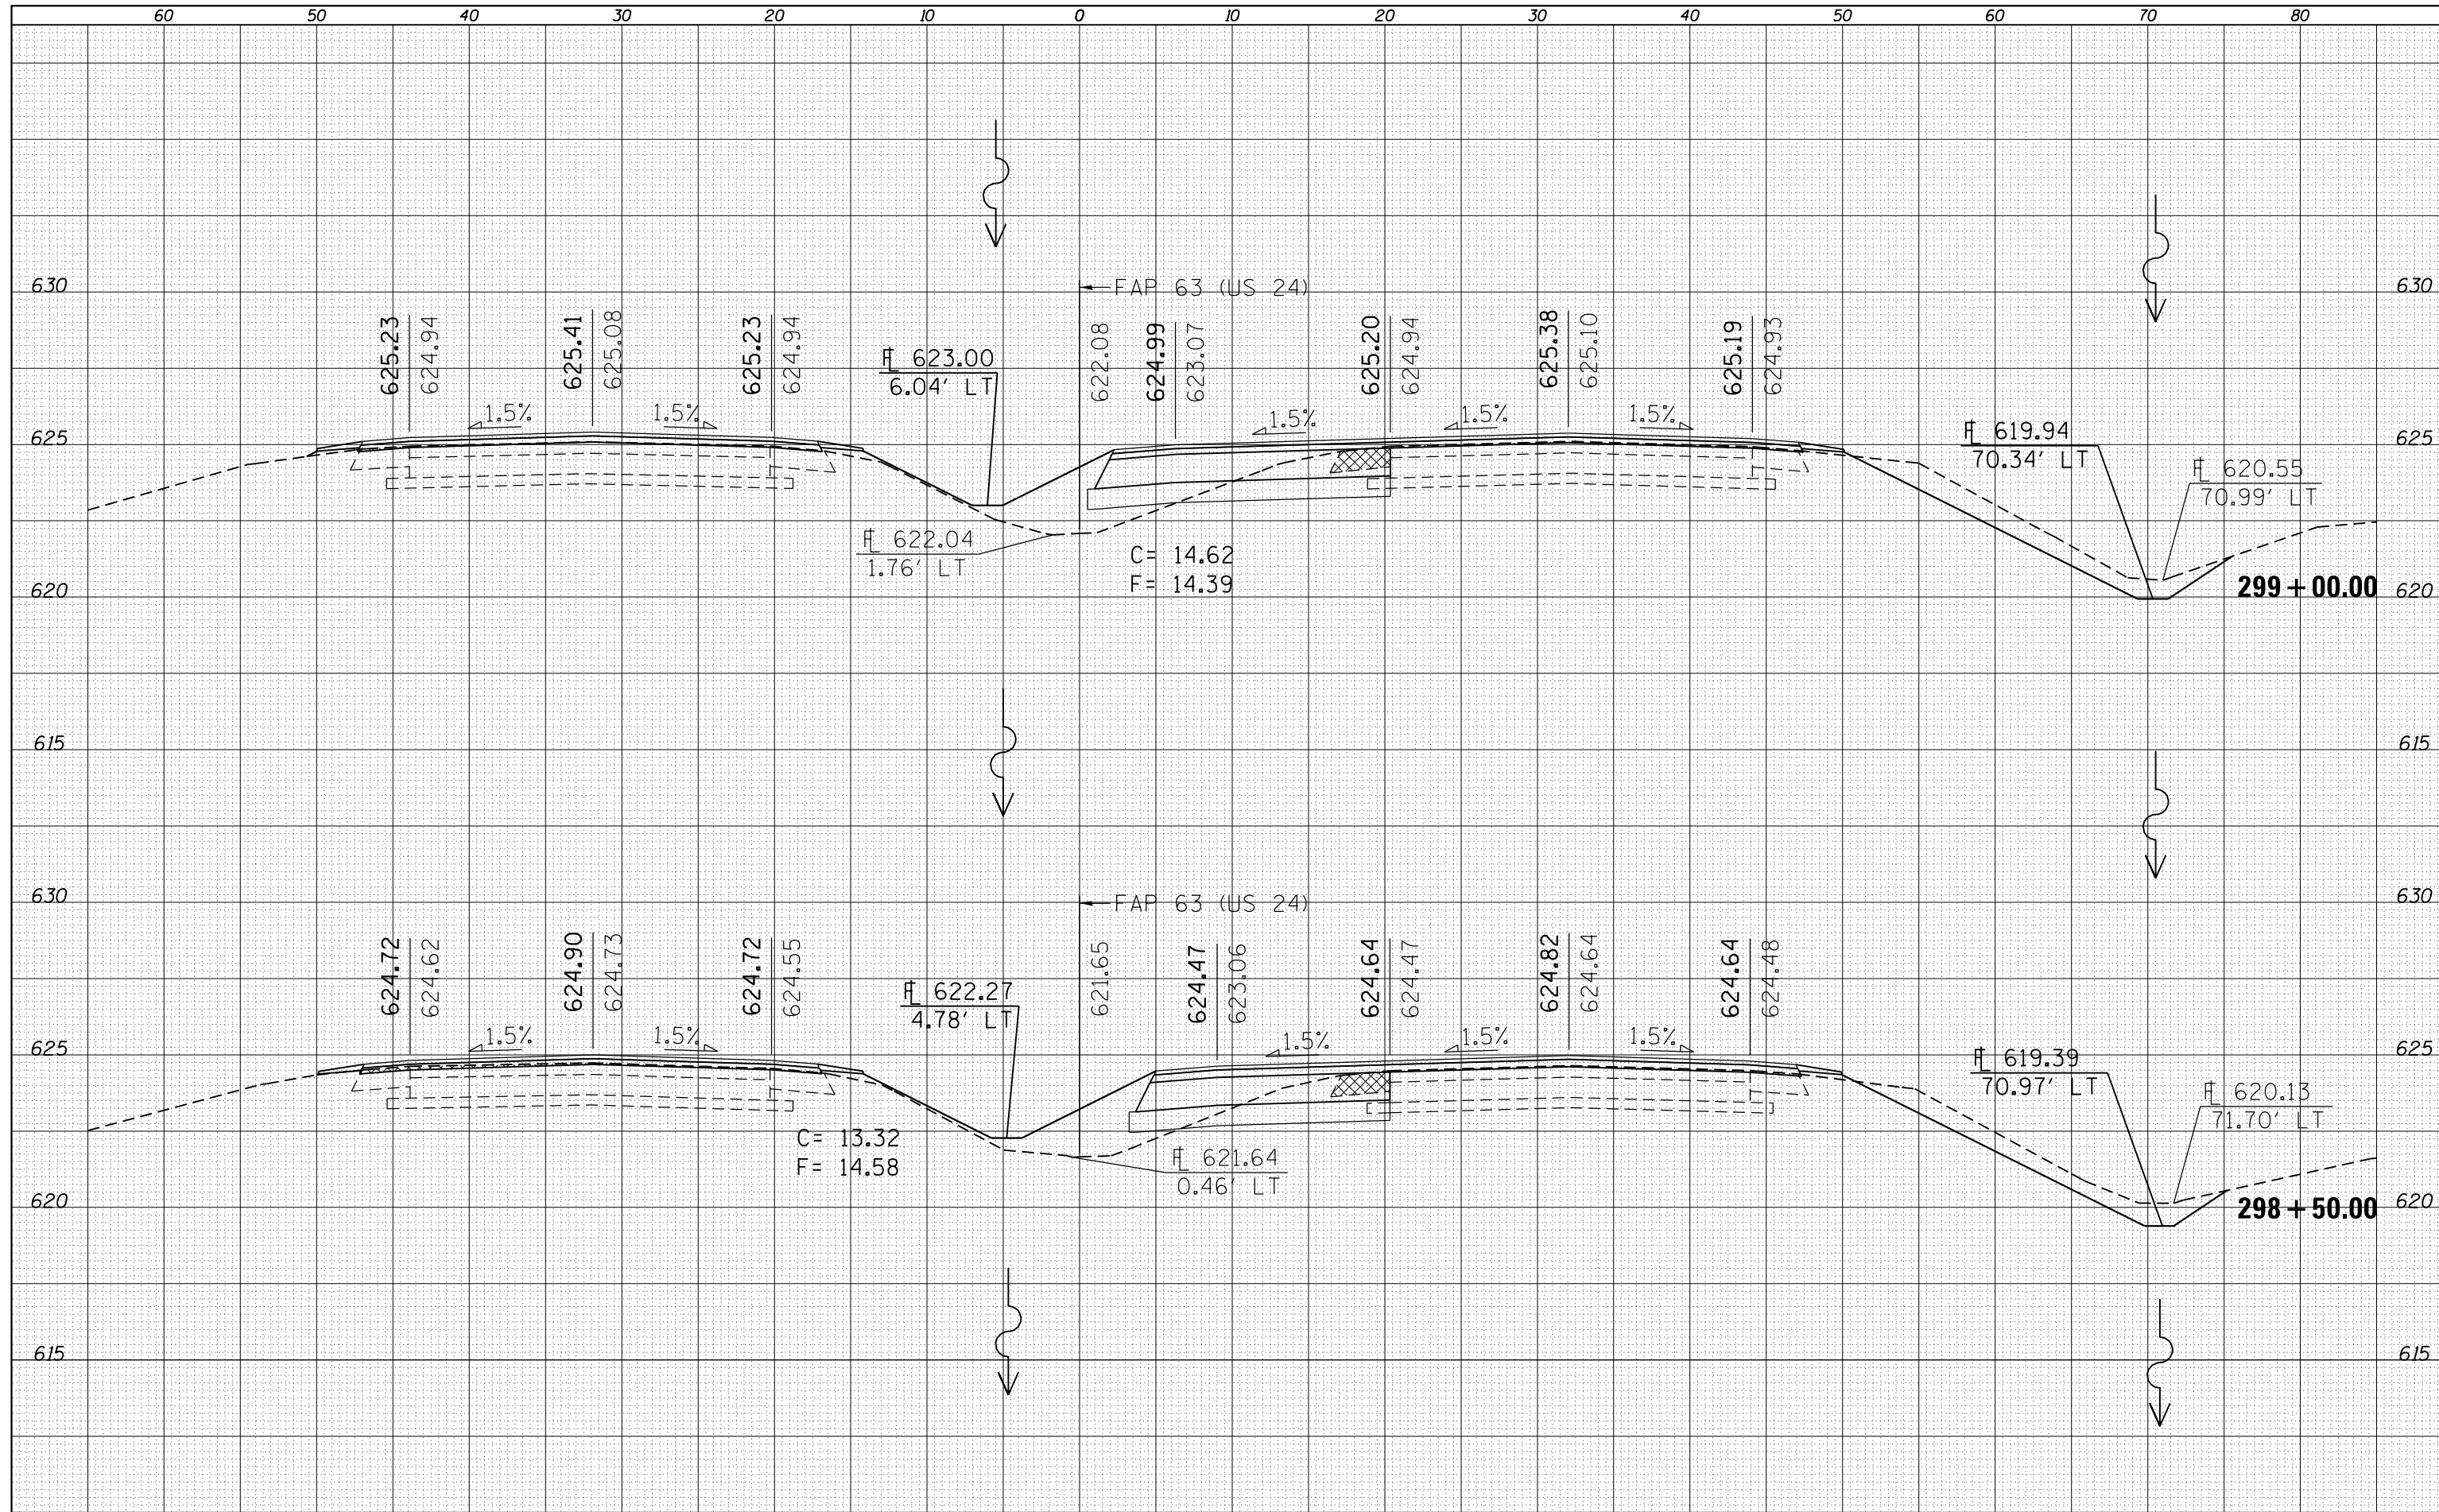

FILE NAME =  
 c:\pw\_work\pwt\dot\sparksgw\d0259630\0672E31-sh-xssht IL96(50).dgn

USER NAME = sparksgw  
 DRAWN -  
 CHECKED -  
 DATE -

DESIGNED -  
 REVISIONS -  
 REVISIONS -  
 REVISIONS -

REVISIONS -  
 REVISIONS -  
 REVISIONS -

**STATE OF ILLINOIS  
 DEPARTMENT OF TRANSPORTATION**

**CROSS SECTIONS**  
 SCALE: SHEET 5 OF 52 SHEETS STA. 298+50.00 TO STA. 299+00.00

F.A.P. RTE.	SECTION	COUNTY	TOTAL SHEETS	SHEET NO.
	(1)N,TS-2RS-5&(78)RS-3	ADAMS	194	147
CONTRACT NO. 72E31			ILLINOIS FED. AID PROJECT	

• FAP 63 (US 24); FAP 63 (US 24/IL 96); FAP 506 (IL 96)