


DATE	
BY	
FINAL SURVEY	
SURVEYED	
PLOTTED	
TEMPLATE	
NOTE BOOK	
AREAS	
CHECKED	
NO.	

DATE	
BY	
ORIGINAL SURVEY	
SURVEYED	
PLOTTED	
TEMPLATE	
NOTE BOOK	
AREAS	
CHECKED	
NO.	

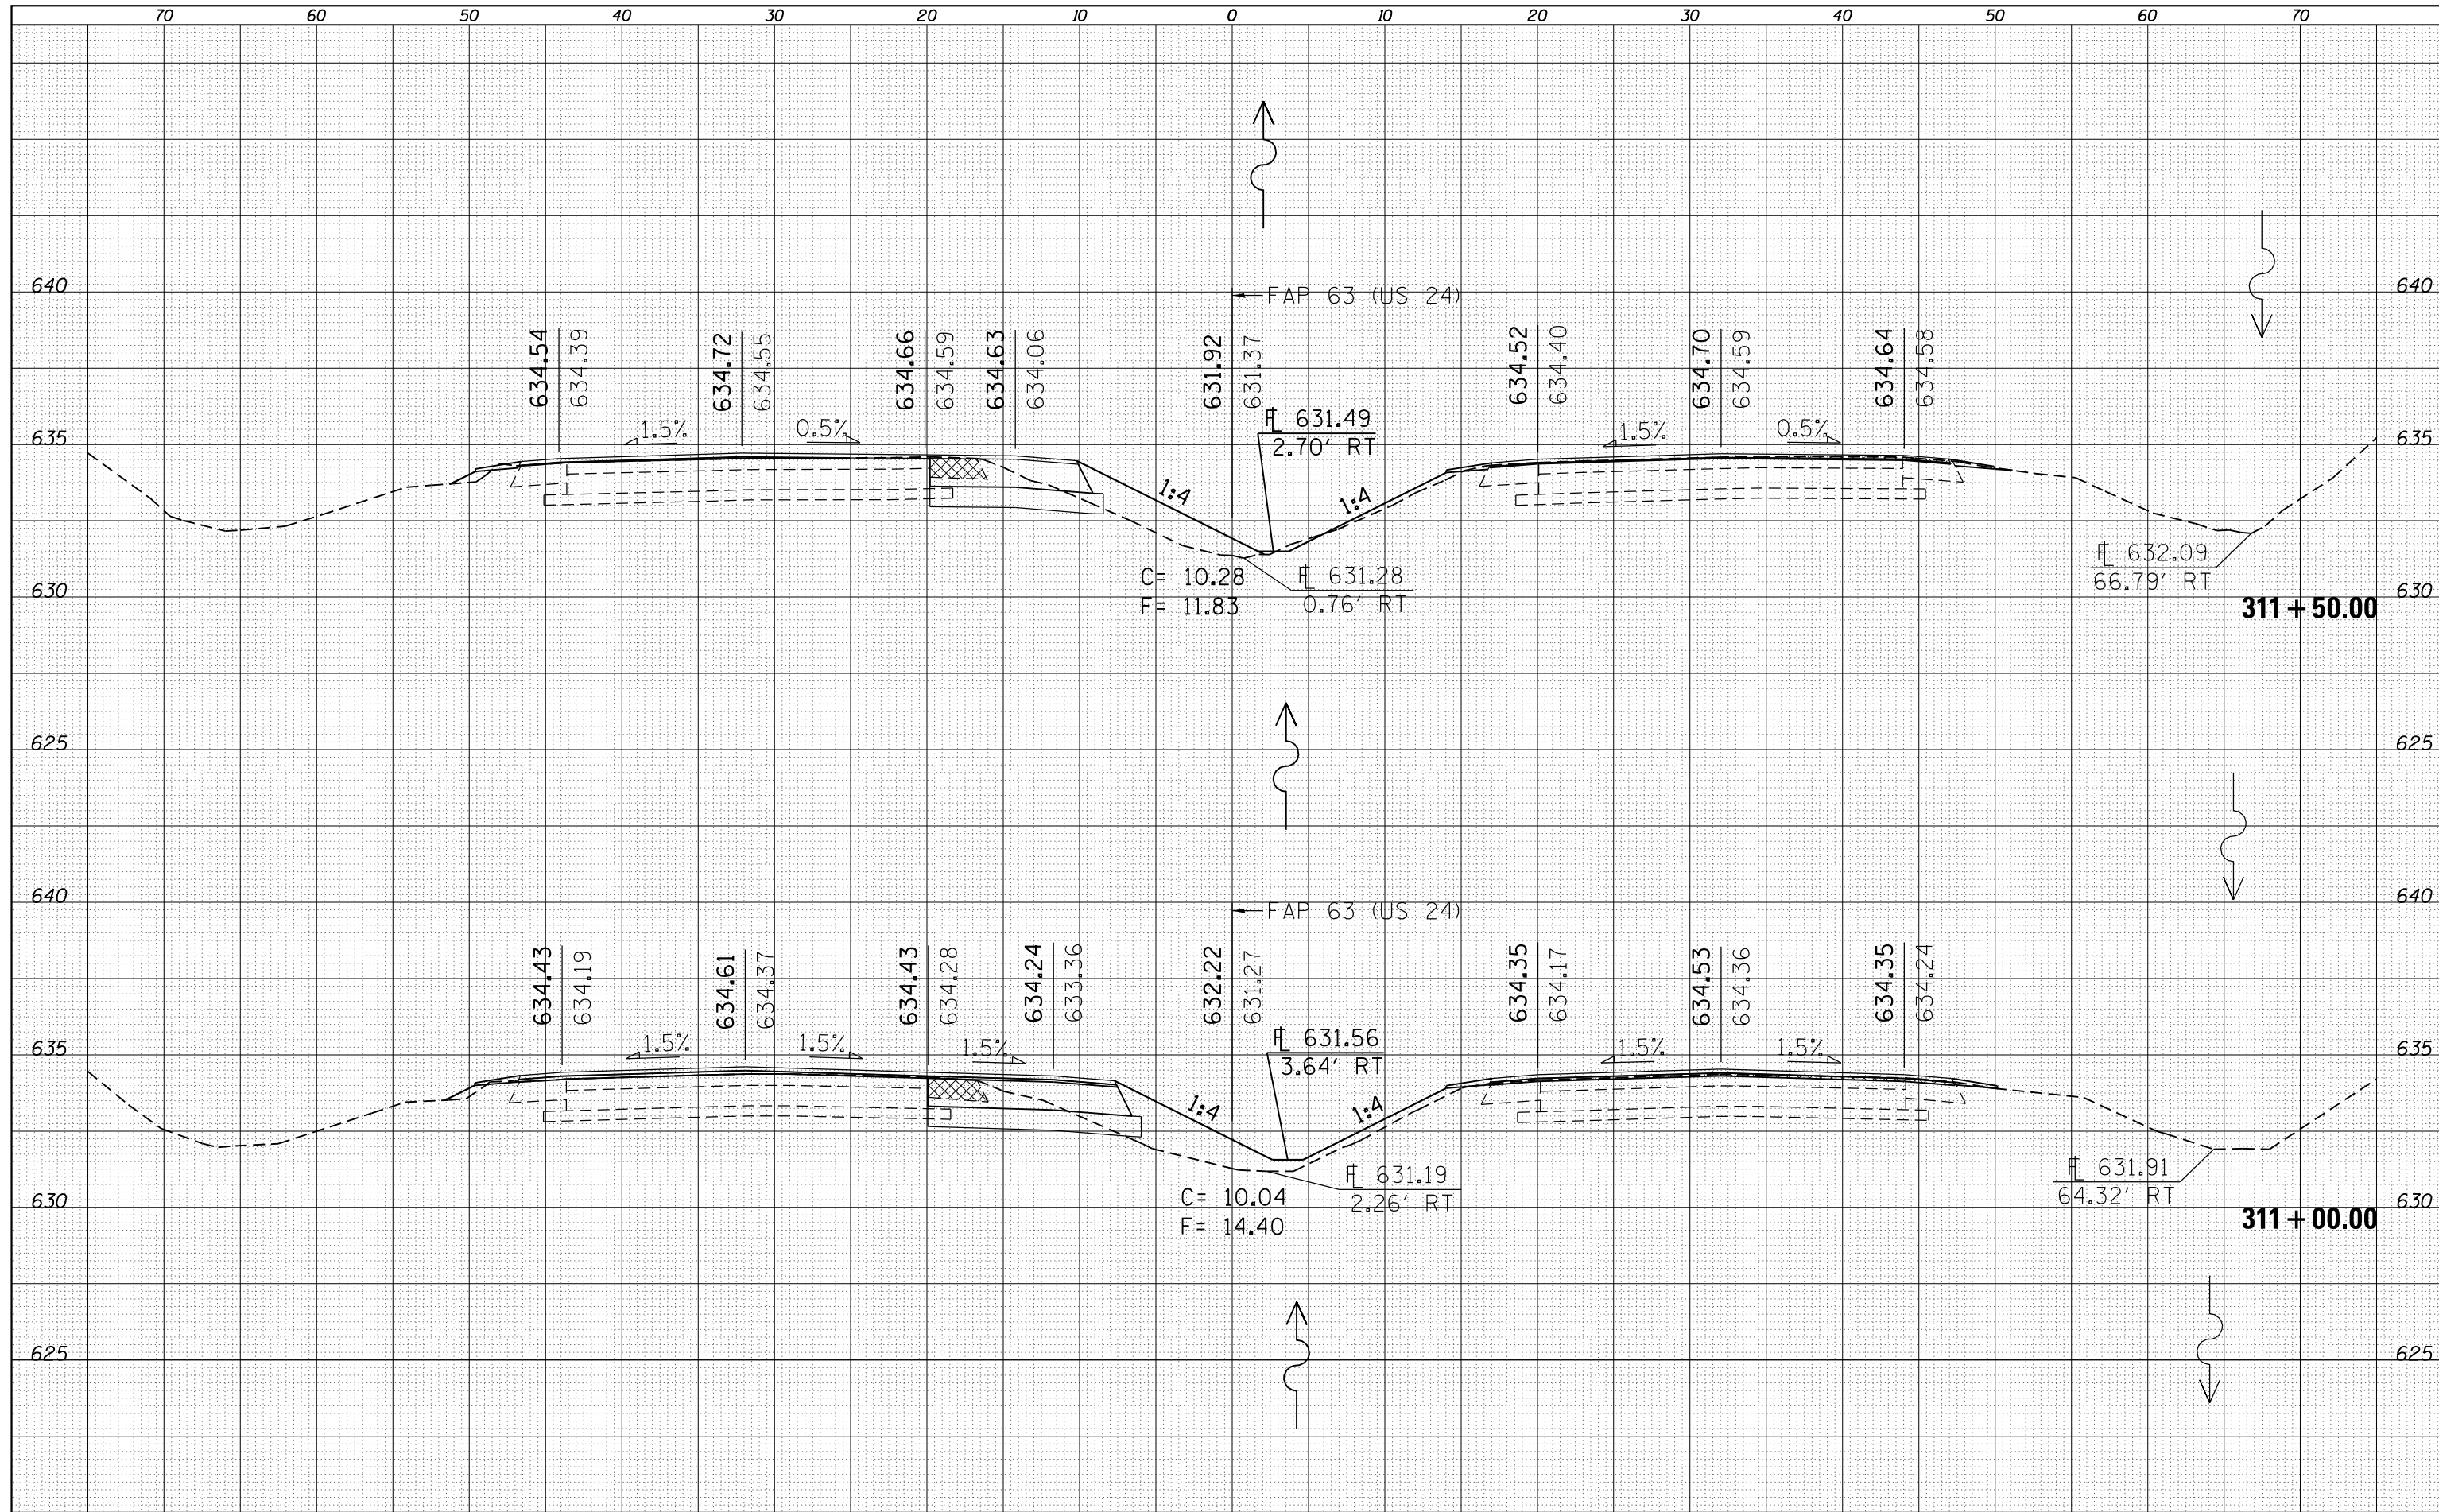

FILE NAME =
 c:\pw\work\p1dot\sparksq\ad0259630\0672E31-sh-xssht IL96(50).dgn

USER NAME = sparksq
 PLOT SCALE = 10.0000' / in.
 PLOT DATE = Dec-14-2012 03:46:26PM

DESIGNED -
 DRAWN -
 CHECKED -
 DATE -

REVISED -
 REVISED -
 REVISED -
 REVISED -

**STATE OF ILLINOIS
 DEPARTMENT OF TRANSPORTATION**

CROSS SECTIONS
 SCALE: SHEET 18 OF 52 SHEETS STA. 311+00.00 TO STA. 311+50.00

F.A.P. RTE.	SECTION	COUNTY	TOTAL SHEETS	SHEET NO.
	(1)N,TS-2RS-5&(7)RS-3	ADAMS	194	160
CONTRACT NO. 72E31				

ILLINOIS FED. AID PROJECT
 • FAP 63 (US 24); FAP 63 (US 24/IL 96); FAP 506 (IL 96)