


DATE	
BY	
FINAL SURVEY	
SURVEYED	
PLOTTED	
TEMPLATE	
AREAS	
CHECKED	
NO.	

DATE	
BY	
ORIGINAL SURVEY	
SURVEYED	
PLOTTED	
TEMPLATE	
AREAS	
CHECKED	
NO.	

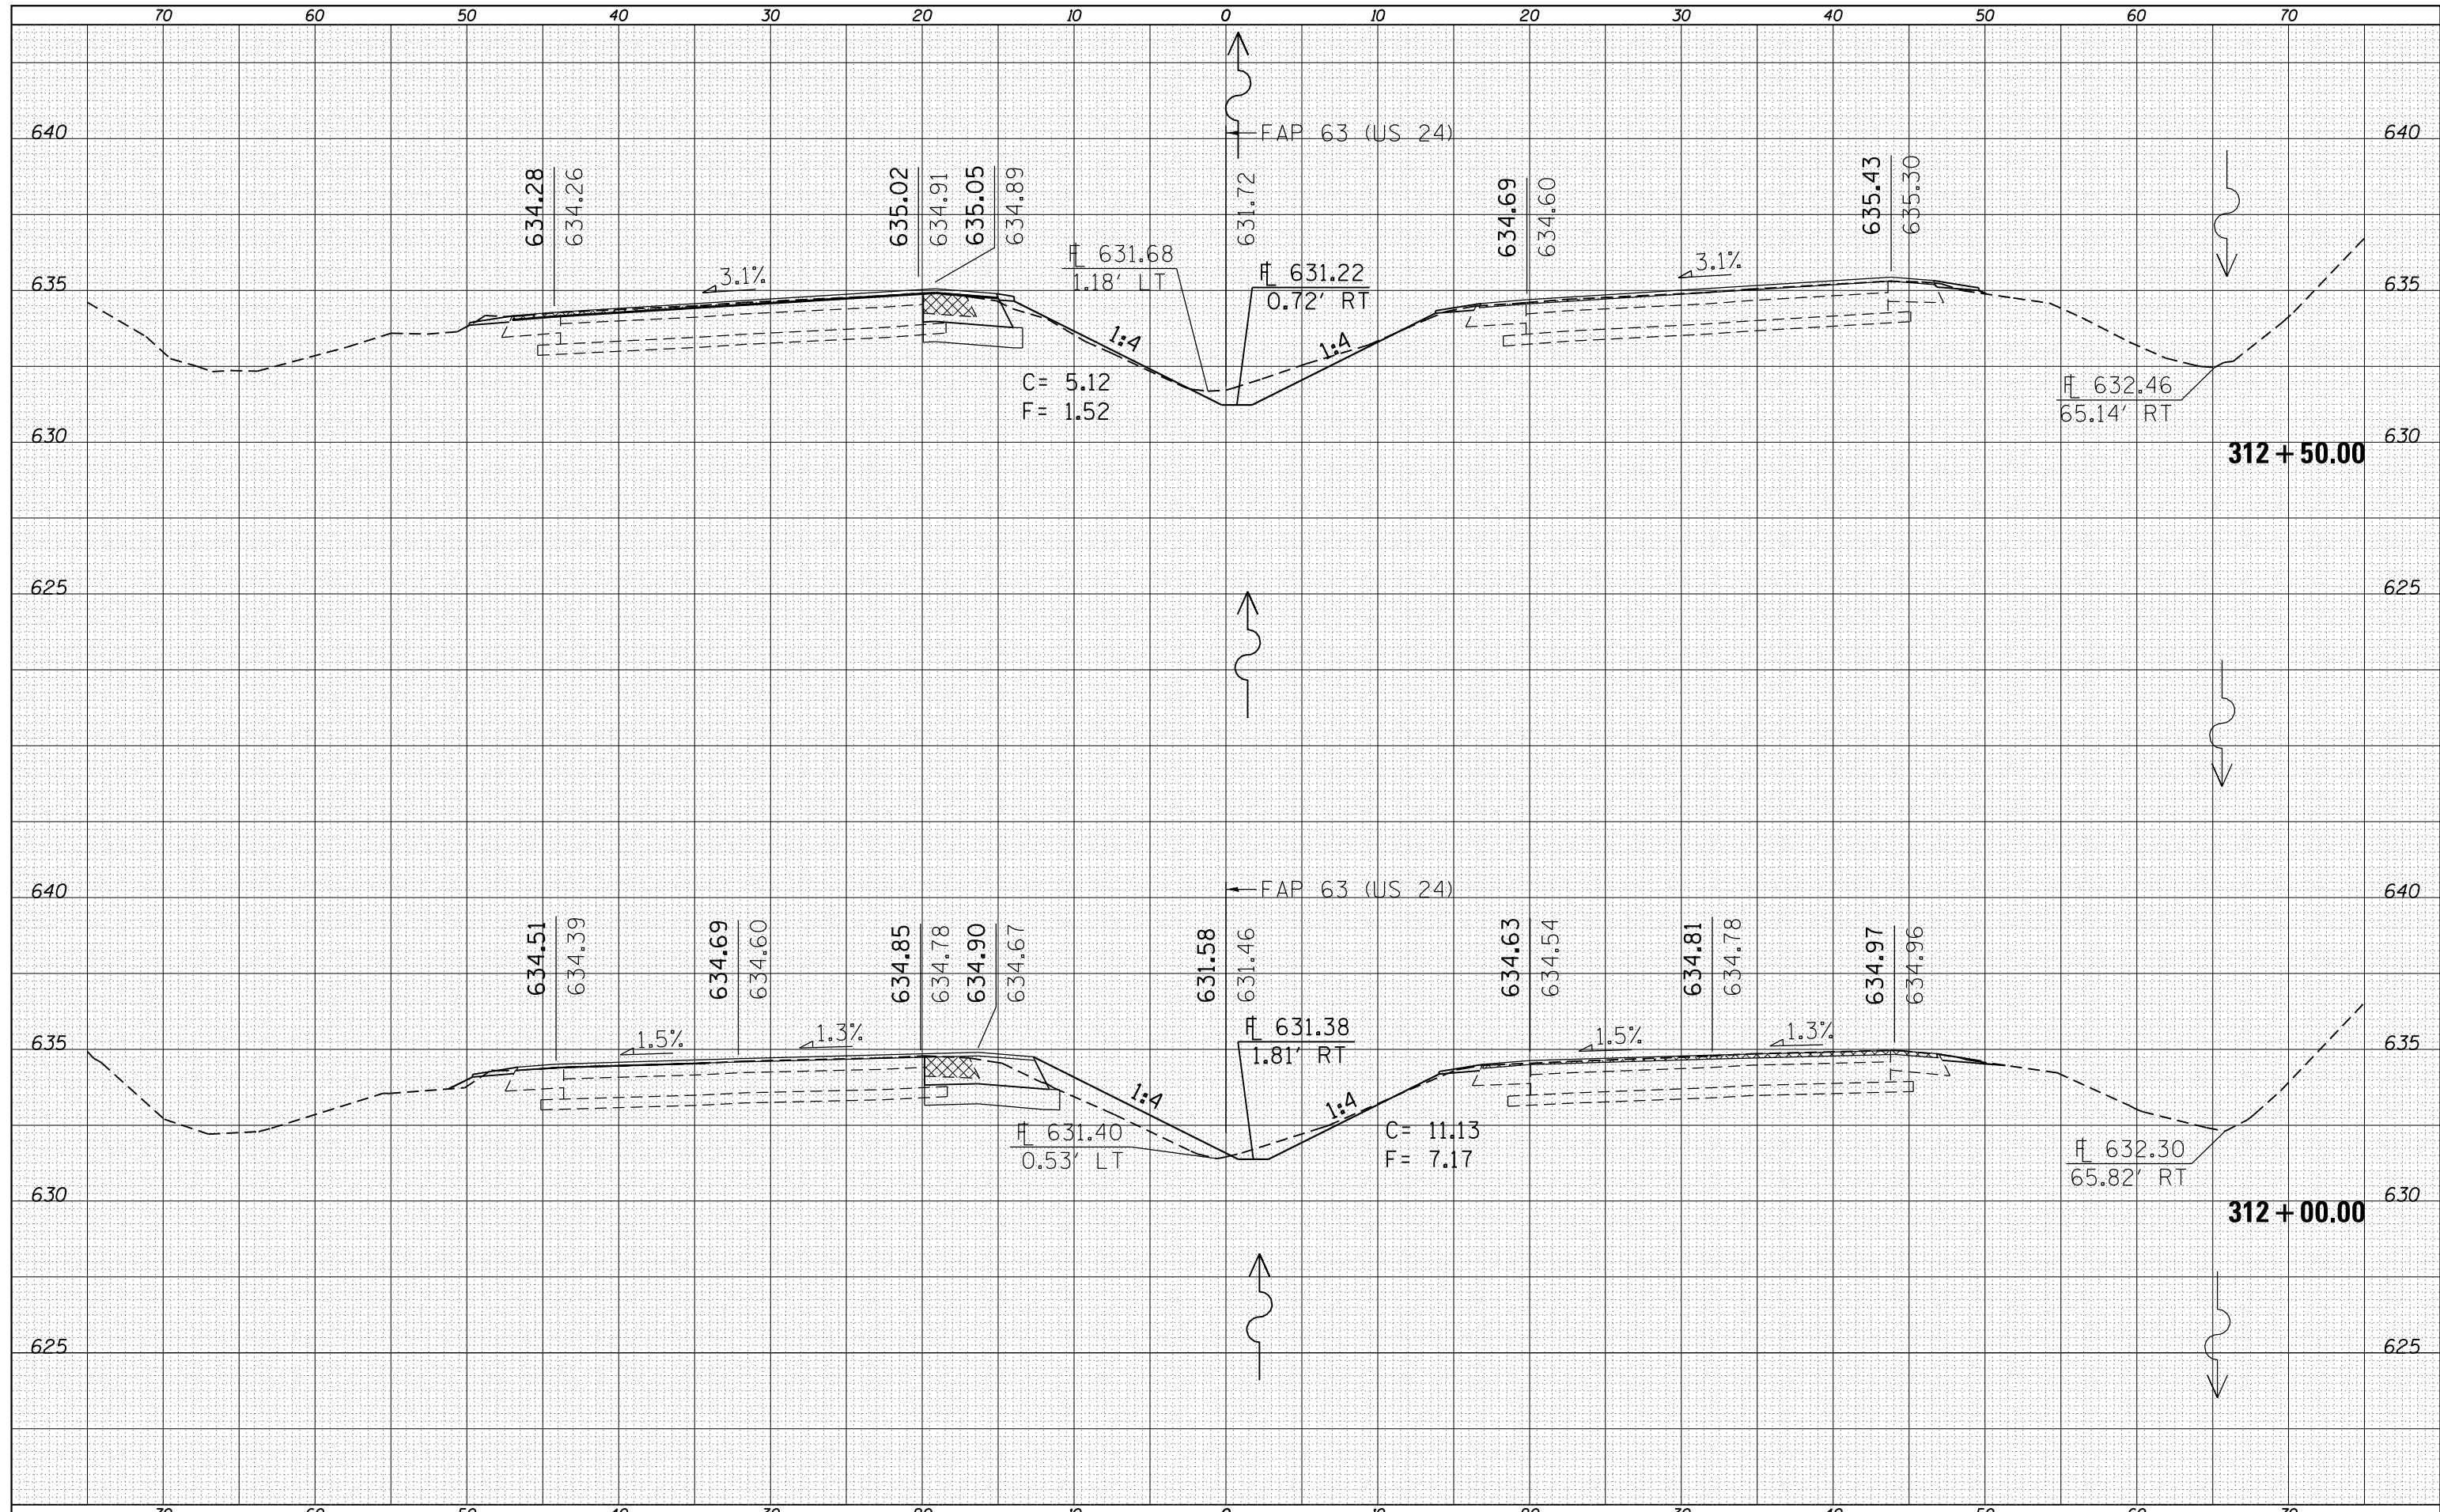

FILE NAME =  
 c:\pw\work\p1dot\spksgw\d0259630\0672E31-sh

USER NAME = spksgw  
 IL96(50).dgn  
 PLOT SCALE = 10.0000' / in.  
 PLOT DATE = Dec-14-2012 03:46:26PM

DESIGNED -  
 DRAWN -  
 CHECKED -  
 DATE -

REVISED -  
 REVISED -  
 REVISED -  
 REVISED -

**STATE OF ILLINOIS  
 DEPARTMENT OF TRANSPORTATION**

**CROSS SECTIONS**

SCALE: SHEET 19 OF 52 SHEETS STA. 312+00.00 TO STA. 312+50.00

F.A.P. RTE.	SECTION	COUNTY	TOTAL SHEETS	SHEET NO.
	(1)N,TS-2RS-5&(7)RS-3	ADAMS	194	161
CONTRACT NO. 72E31			ILLINOIS FED. AID PROJECT	

• FAP 63 (US 24); FAP 63 (US 24/IL 96); FAP 506 (IL 96)