


DATE	
BY	
FINAL SURVEY	SURVEYED
NOTE BOOK	PLOTTED
NO.	TEMPLATE
	AREAS
	CHECKED

DATE	
BY	
ORIGINAL SURVEY	SURVEYED
NOTE BOOK	PLOTTED
NO.	TEMPLATE
	AREAS
	CHECKED

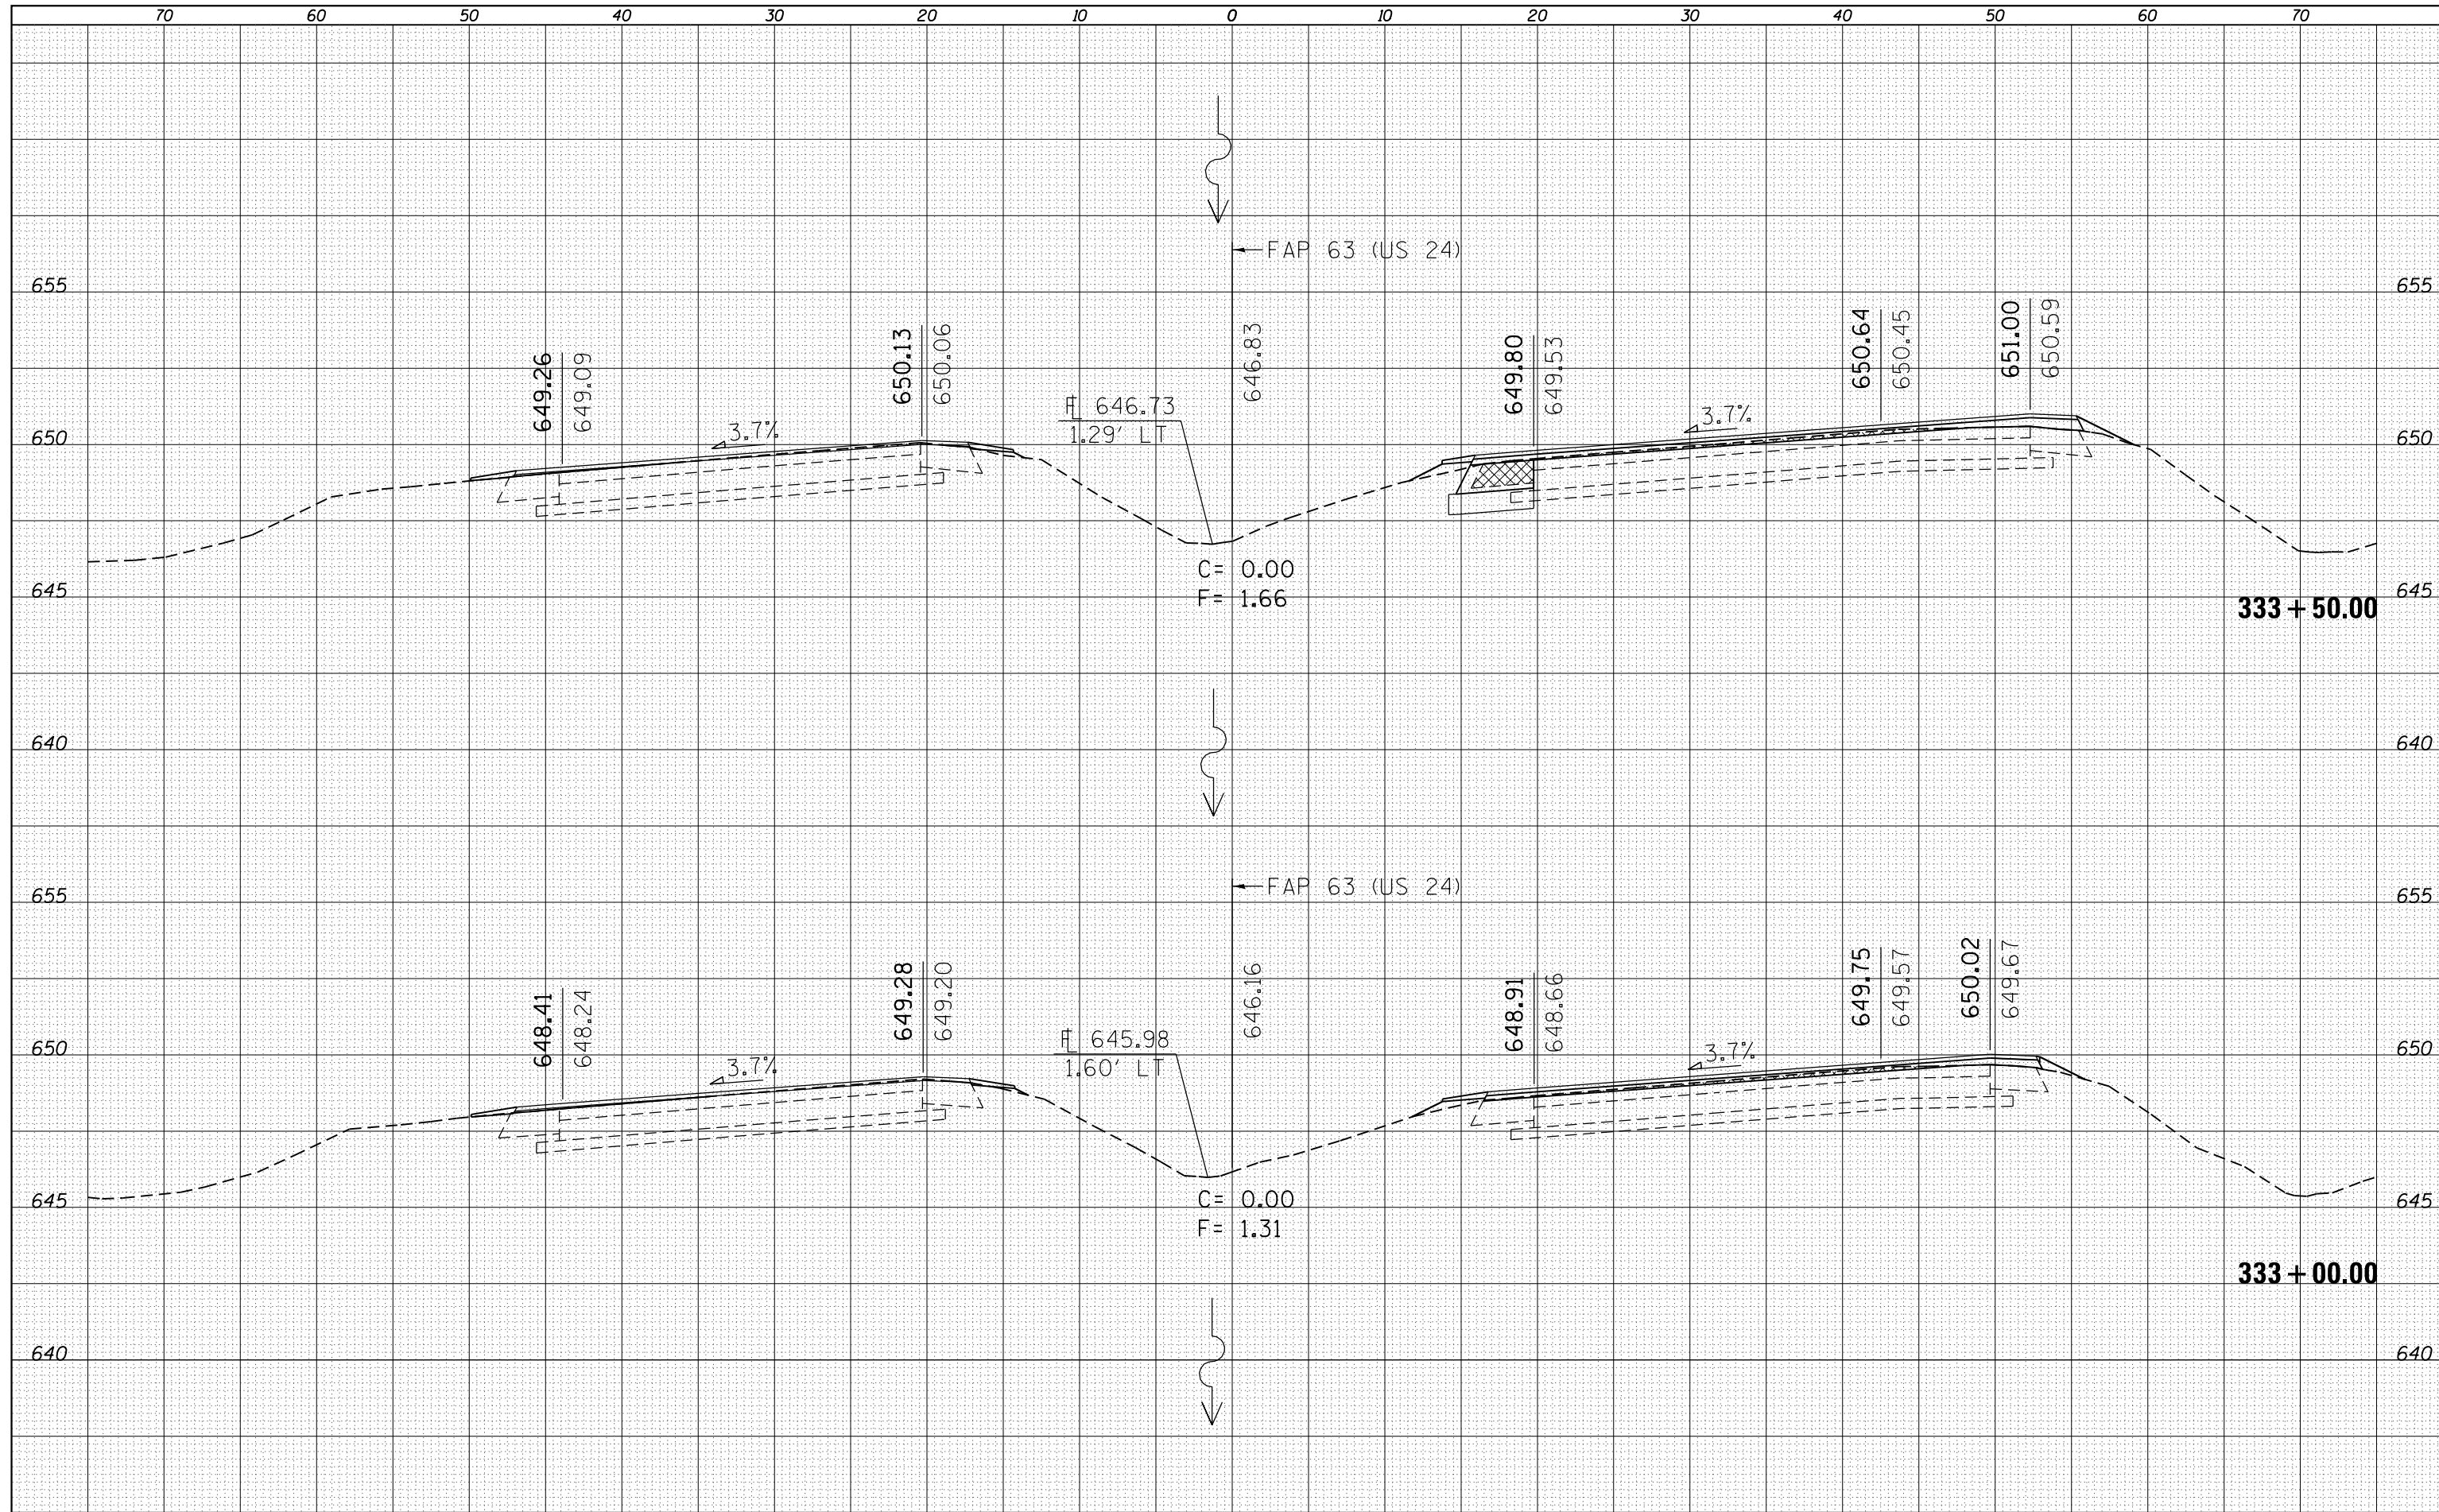

FILE NAME =	USER NAME = sparksgw	DESIGNED -	REVISIED -
c:\pw\work\p1dot\sparksgw\d0259630\0672E31-sh-xssht IL96(50).dgn		DRAWN -	REVISIED -
Default	PLOT SCALE = 10.0000' / in.	CHECKED -	REVISIED -
	PLOT DATE = Dec-14-2012 03:46:41PM	DATE -	REVISIED -

**STATE OF ILLINOIS
DEPARTMENT OF TRANSPORTATION**

CROSS SECTIONS

SCALE: SHEET 27 OF 52 SHEETS STA. 333+00.00 TO STA. 333+50.00

F.A.P. RTE.	SECTION	COUNTY	TOTAL SHEETS	SHEET NO.
•	(1)N,TS-2RS-5&(78)RS-3	ADAMS	194	169
CONTRACT NO. 72E31				

ILLINOIS FED. AID PROJECT
• FAP 63 (US 24); FAP 63 (US 24/IL 96); FAP 506 (IL 96)