


BY	DATE
FINAL SURVEY	SURVEYED
NOTE BOOK	PLOTTED
NO.	TEMPLATE
	AREAS
	CHECKED

BY	DATE
ORIGINAL SURVEY	SURVEYED
NOTE BOOK	PLOTTED
NO.	TEMPLATE
	AREAS
	CHECKED

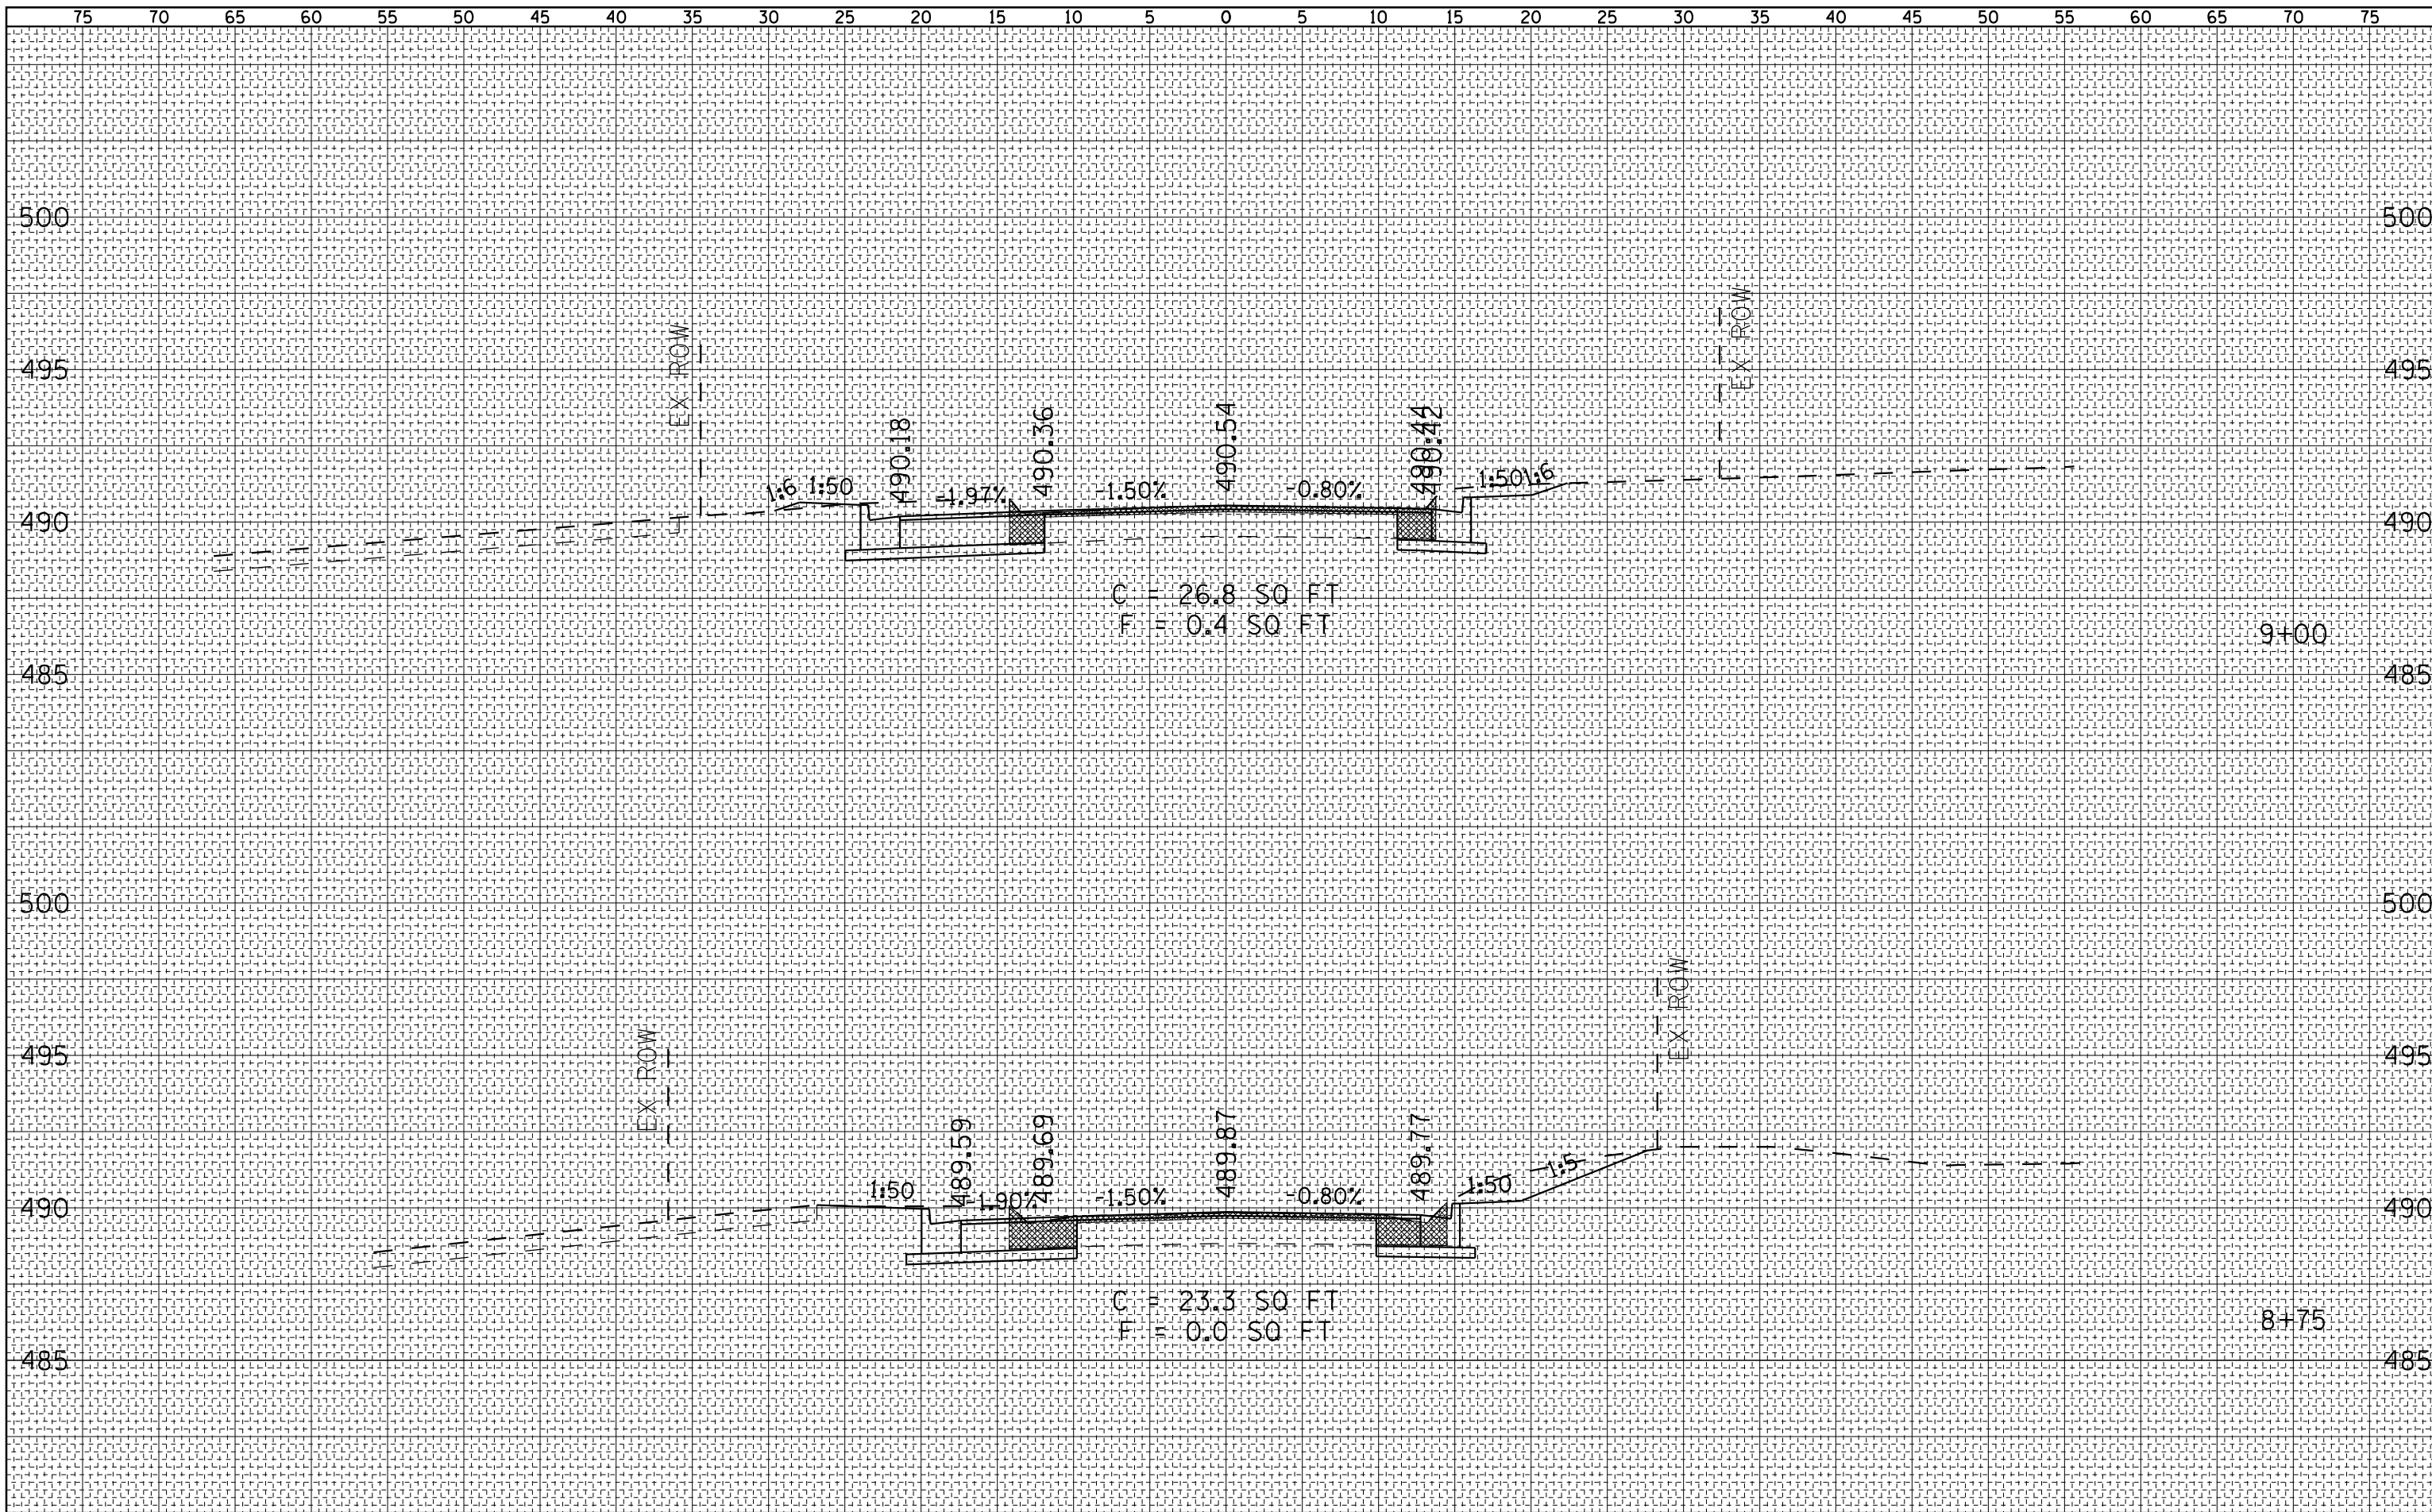

FILE NAME =	USER NAME = ebb	DESIGNED -	REVISED -	STATE OF ILLINOIS DEPARTMENT OF TRANSPORTATION	LOCK & DAM ROAD CROSS SECTIONS	F.A.P.	SECTION	COUNTY	TOTAL SHEETS	SHEET NO.	
qr:\08files\080224\wo 3 - 1157 and 1d road\cadd sheets\0672f46-sht-xsht-5001.dgn	PLOT SCALE = 10.0000' / IN.	DRAWN -	REVISED -			502	(53) N-1	ADAMS	20	19	
PLOT DATE = 12/12/2012	DATE -	CHECKED -	REVISED -			CONTRACT NO. 72F46					
		REVISIONS	REVISIONS			SCALE: 1"=25'H		SHEET NO. 4 OF 5 SHEETS		STA. 8+75 TO STA. 9+00	