


				100% STATE CONSTR. CODE
CODE	ITEM	UNIT	TOTAL	ROADWAY 0005
44200541	CLASS A PATCHES, TYPE II, 9 INCH	SQ YD	386.9	386.9
44200545	CLASS A PATCHES, TYPE III, 9 INCH	SQ YD	139.3	139.3
44200547	CLASS A PATCHES, TYPE IV, 9 INCH	SQ YD	623.8	623.8
44213000	PATCHING REINFORCEMENT	SQ YD	1,150.0	1,150.0
44213200	SAW CUTS	FOOT	5,304.0	5,304.0
44213204	TIE BARS 3/4"	EACH	276.0	276.0
67100100	MOBILIZATION	L SUM	1.0	1.0
70100420	TRAFFIC CONTROL AND PROTECTION, STANDARD 701411	EACH	8.0	8.0
70100700	TRAFFIC CONTROL AND PROTECTION, STANDARD 701406	L SUM	1.0	1.0
70100800	TRAFFIC CONTROL AND PROTECTION, STANDARD 701401	L SUM	1.0	1.0
70100815	TRAFFIC CONTROL AND PROTECTION STANDARD 701446	L SUM	1.0	1.0
70103815	TRAFFIC CONTROL SURVEILLANCE	CAL DA	15.0	15.0
70106800	CHANGEABLE MESSAGE SIGN	CAL MO	1.0	1.0
X4820110	HOT-MIX ASPHALT SHOULDER REMOVAL AND REPLACEMENT (SPECIAL)	SQ YD	100.0	100.0
14 70100825	TRAFFIC CONTROL AND PROTECTION, STANDARD 701456	L SUM	1.0	1.0

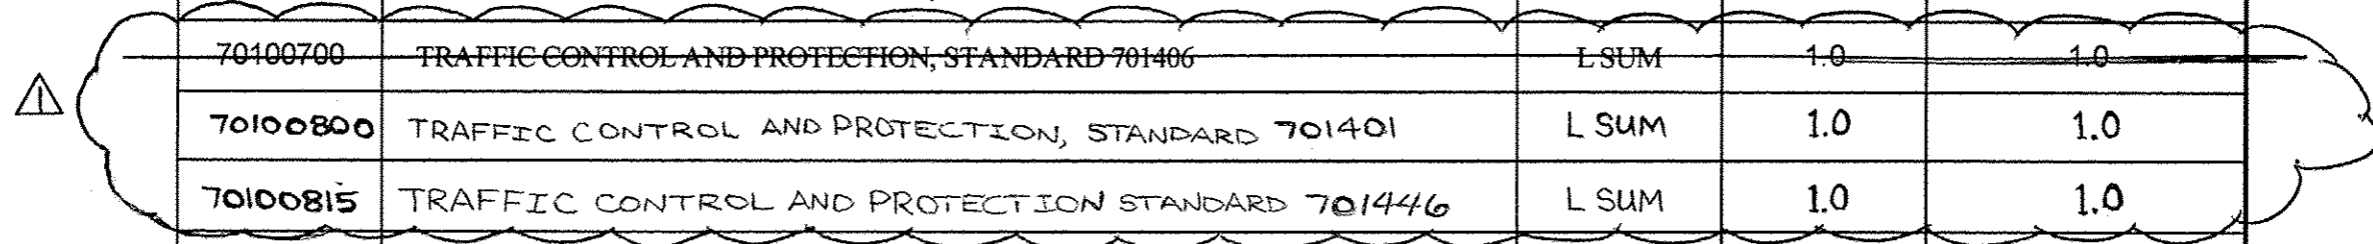

△ REVISED 2-19-13

FILE NAME *	USER NAME * shahdm	DESIGNED -	REVISED -	STATE OF ILLINOIS DEPARTMENT OF TRANSPORTATION	SUMMARY OF QUANTITIES				F.A.I. RTE.	SECTION	COUNTY	TOTAL SHEETS	SHEET NO.
c:\pwwork\pwwork\shahdm\0312181\06xxxx	shahdm	DRAWN - DMS	REVISED -						72	*	PIKE-ADAMS	7	3
Default	PLOT SCALE * 48.0000' / in.	CHECKED -	REVISED -		SCALE:	SHEET	OF	SHEETS	STA.	TO STA.	ILLINOIS FED. AID PROJECT CONTRACT NO. 72F61		
	PLOT DATE * Dec-18-2012 08:49:48AM	DATE -	REVISED -										