


INDEX OF SHEETS

SHEET NO.	DESCRIPTION
1.	COVER SHEET
2.	INDEX OF SHEETS, STANDARDS, GENERAL NOTES & SIGNATURE
3-4.	SUMMARY OF QUANTITIES
5.	SCHEDULE OF QUANTITIES
6.	PROJECT LOCATION MAP
7.	PROJECT TYPICAL SECTIONS

STANDARDS

STANDARD NO.	DESCRIPTION
000001-06	STANDARD SYMBOLS, ABBREVIATIONS, AND PATTERNS
442001-04	CLASS A PATCHES
701101-03	OFF-RD OPERATIONS, MULTILANE, 15' TO 24" FROM PAVEMENT EDGE
701106-02	OFF-RD OPERATIONS, MULTILANE, MORE THAN 15' AWAY
701400-06	APPROACH TO LANE CLOSURE, FREEWAY/EXPRESSWAY
701401-07	LANE CLOSURE, FREEWAY/EXPRESSWAY
701411-08	LANE CLOSURE, MULTILANE AT ENTRANCE OR EXIT RAMP, FOR SPEEDS > 45 MPH
701446-04	TWO LANE CLOSURE, FREEWAY/EXPRESSWAY
701456-02	PARTIAL EXIT RAMP CLOSURE FREEWAY/EXPRESSWAY
701901-02	TRAFFIC CONTROL DEVICES

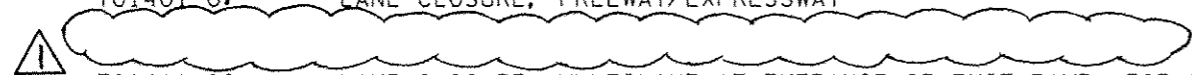

**STATE OF ILLINOIS
DEPARTMENT OF TRANSPORTATION
DIVISION OF HIGHWAYS
DISTRICT 6**

EXAMINED 11/20 20 12
Bill Dwyer
ENGINEER OF OPERATIONS


EXAMINED OCT 25 20 12
Jimmy L...
ENGINEER OF PROJECT IMPLEMENTATION

EXAMINED November 2 20 12
Laura R. Mlacnik
ENGINEER OF PROGRAM DEVELOPMENT

MIXTURE REQUIREMENTS		
THE FOLLOWING MIXTURE REQUIREMENTS ARE APPLICABLE FOR THIS PROJECT		
LOCATION:	SHOULDER REPAIR	STRUCTURE REPAIR
MIXTURE USE(S):	LOWER LIFT	TOP LIFT
AC/PG:	PG 64-22	PG 64-22
DESIGN AIR VOIDS:	4.0% @ N50	4.0% @ N50
MIXTURE COMPOSITION:	IL 19.0	IL 9.5
FRICTION AGGREGATE:	N/A	MIX "C"

⚠ REVISIED 2-19-13

				100% STATE CONSTR. CODE
CODE	ITEM	UNIT	TOTAL	ROADWAY 0005
44200541	CLASS A PATCHES, TYPE II, 9 INCH	SQ YD	386.9	386.9
44200545	CLASS A PATCHES, TYPE III, 9 INCH	SQ YD	139.3	139.3
44200547	CLASS A PATCHES, TYPE IV, 9 INCH	SQ YD	623.8	623.8
44213000	PATCHING REINFORCEMENT	SQ YD	1,150.0	1,150.0
44213200	SAW CUTS	FOOT	5,304.0	5,304.0
44213204	TIE BARS 3/4"	EACH	276.0	276.0
67100100	MOBILIZATION	L SUM	1.0	1.0
70100420	TRAFFIC CONTROL AND PROTECTION, STANDARD 701411	EACH	8.0	8.0
70100700	TRAFFIC CONTROL AND PROTECTION, STANDARD 701406	L SUM	1.0	1.0
70100800	TRAFFIC CONTROL AND PROTECTION, STANDARD 701401	L SUM	1.0	1.0
70100815	TRAFFIC CONTROL AND PROTECTION STANDARD 701446	L SUM	1.0	1.0
70103815	TRAFFIC CONTROL SURVEILLANCE	CAL DA	15.0	15.0
70106800	CHANGEABLE MESSAGE SIGN	CAL MO	1.0	1.0
X4820110	HOT-MIX ASPHALT SHOULDER REMOVAL AND REPLACEMENT (SPECIAL)	SQ YD	100.0	100.0
14 70100825	TRAFFIC CONTROL AND PROTECTION, STANDARD 701456	L SUM	1.0	1.0

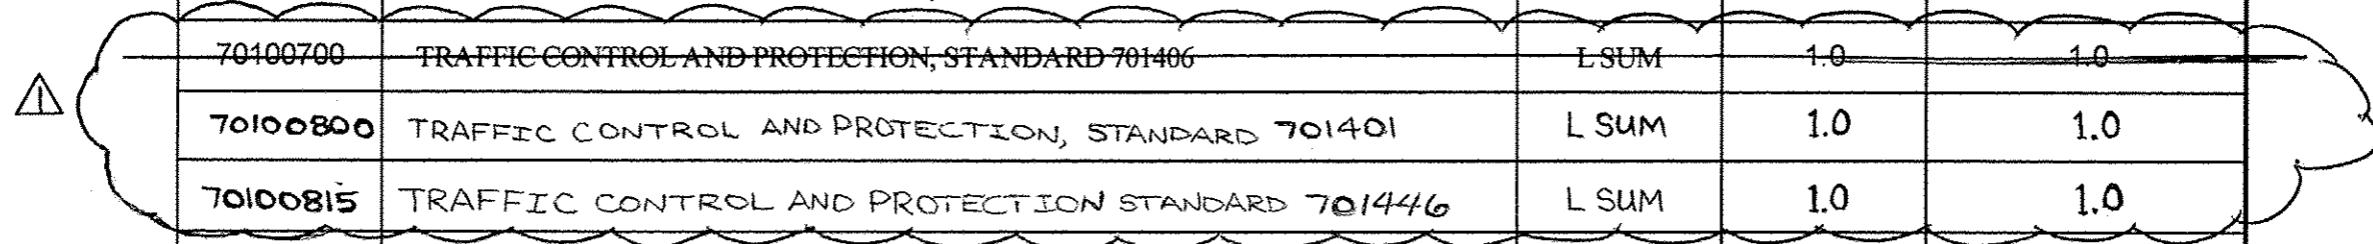

△ REVISED 2-19-13

FILE NAME *	USER NAME * shahdm	DESIGNED -	REVISED -	STATE OF ILLINOIS DEPARTMENT OF TRANSPORTATION	SUMMARY OF QUANTITIES				F.A.I. RTE.	SECTION	COUNTY	TOTAL SHEETS	SHEET NO.
c:\pwwork\pwwork\shahdm\0312181\06xxxx	shahdm	DRAWN - DMS	REVISED -						72	*	PIKE-ADAMS	7	3
Default	PLOT SCALE * 48.0000' / in.	CHECKED -	REVISED -		SCALE:	SHEET	OF	SHEETS	STA.	TO STA.	ILLINOIS FED. AID PROJECT CONTRACT NO. 72F61		
	PLOT DATE * Dec-18-2012 08:49:48AM	DATE -	REVISED -										