
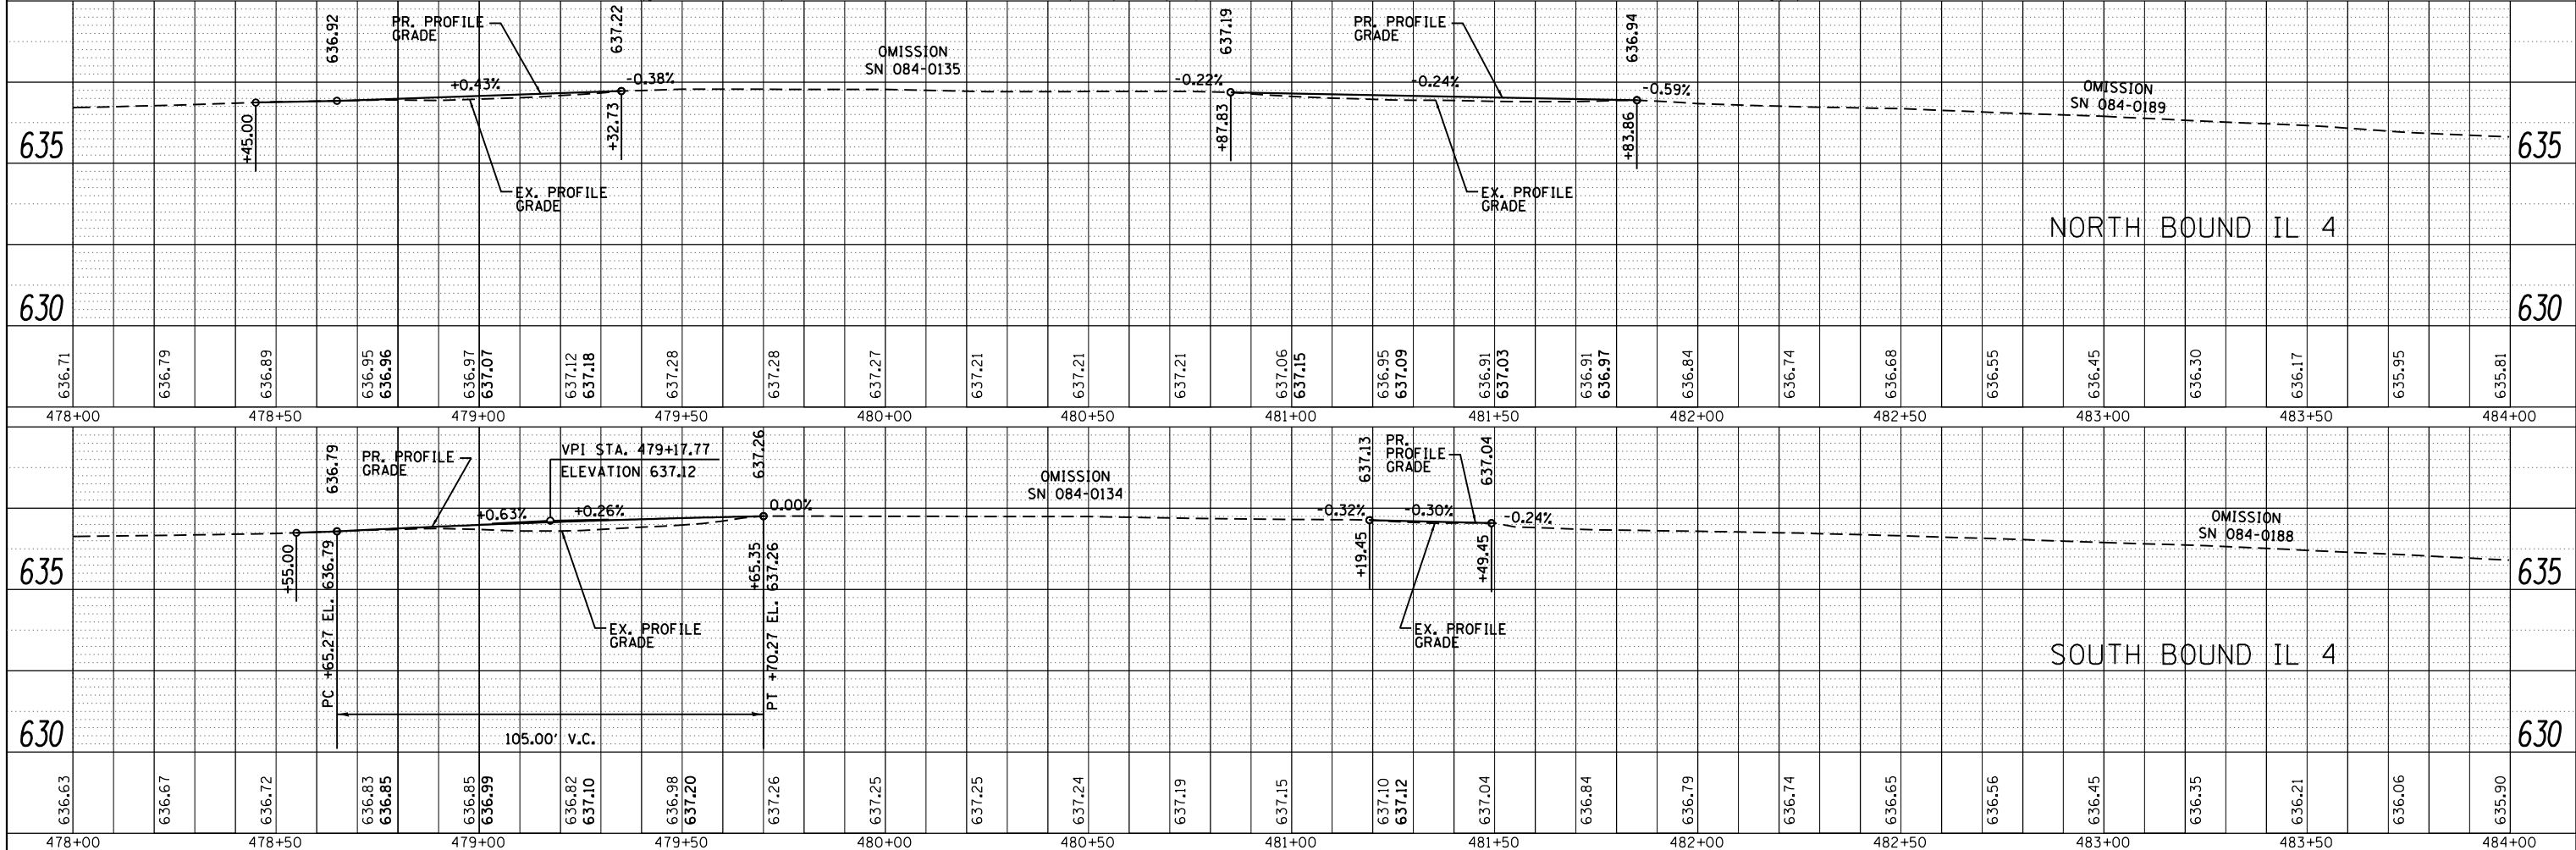


PLAN	SURVEYED	DATE
	PLOTTED	
	GRADES CHECKED	
	STRUCTURE NOTATIONS OK'D	
	NO. _____	

PROFILE	SURVEYED	DATE
	PLOTTED	
	GRADES CHECKED	
	STRUCTURE NOTATIONS OK'D	
	NO. _____	

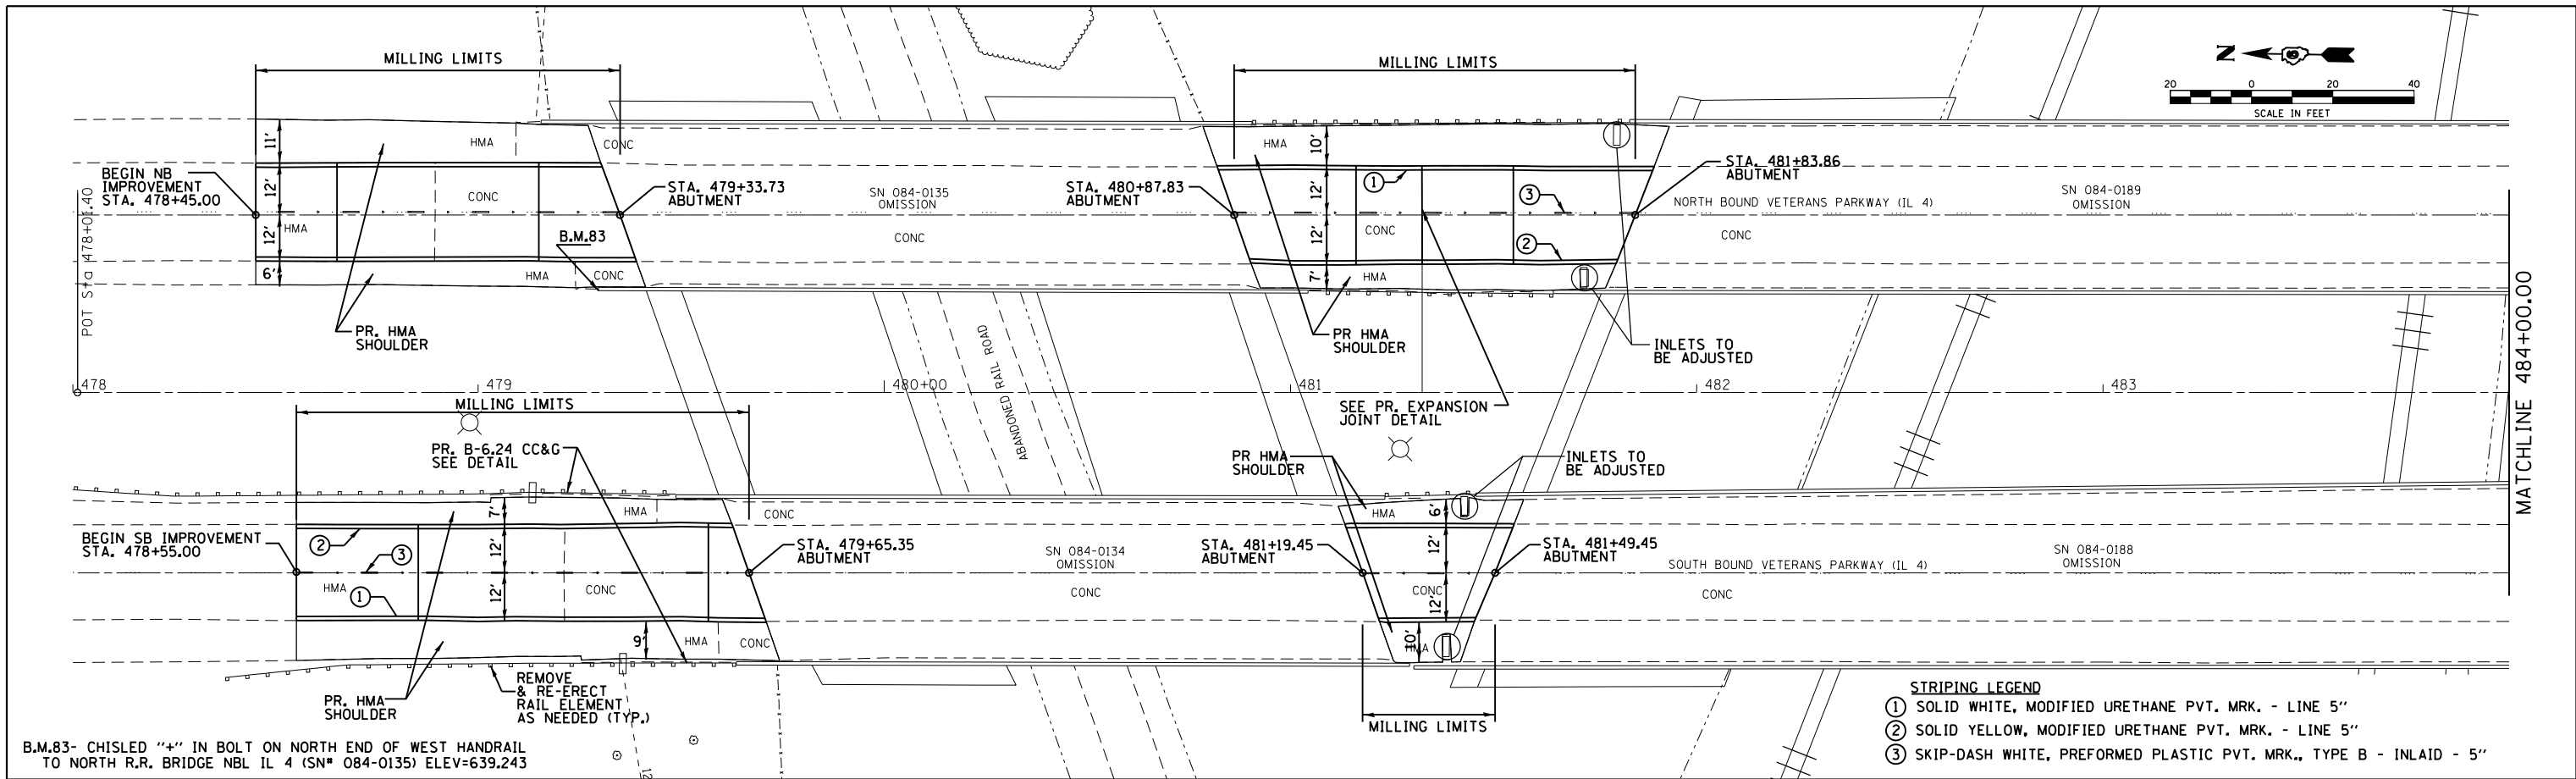

FILE NAME =	USER NAME = sparksgw	DESIGNED -	REVISOR -
Default	66-shr-pln-prfl.dgn	CHECKED -	REVISOR -
	PLOT SCALE = 40.0000' / in.	DRAWN -	REVISOR -
	PLOT DATE = Dec-20-2012 02:41:56PM	CHECKED -	REVISOR -

**STATE OF ILLINOIS  
DEPARTMENT OF TRANSPORTATION**

**PLAN & PROFILE SHEET**

SCALE: SHEET OF SHEETS STA. TO STA.

F.A.P. RTE.	SECTION	COUNTY	TOTAL SHEETS	SHEET NO.
662	(3) I-13	SANGAMON	13	10
CONTRACT NO. 72F86				
ILLINOIS FED. AID PROJECT				