


= EXISTING GUARDRAIL TO BE REMOVED
 255 FEET

GUARDRAIL REMOVAL
 (PLAN VIEW)

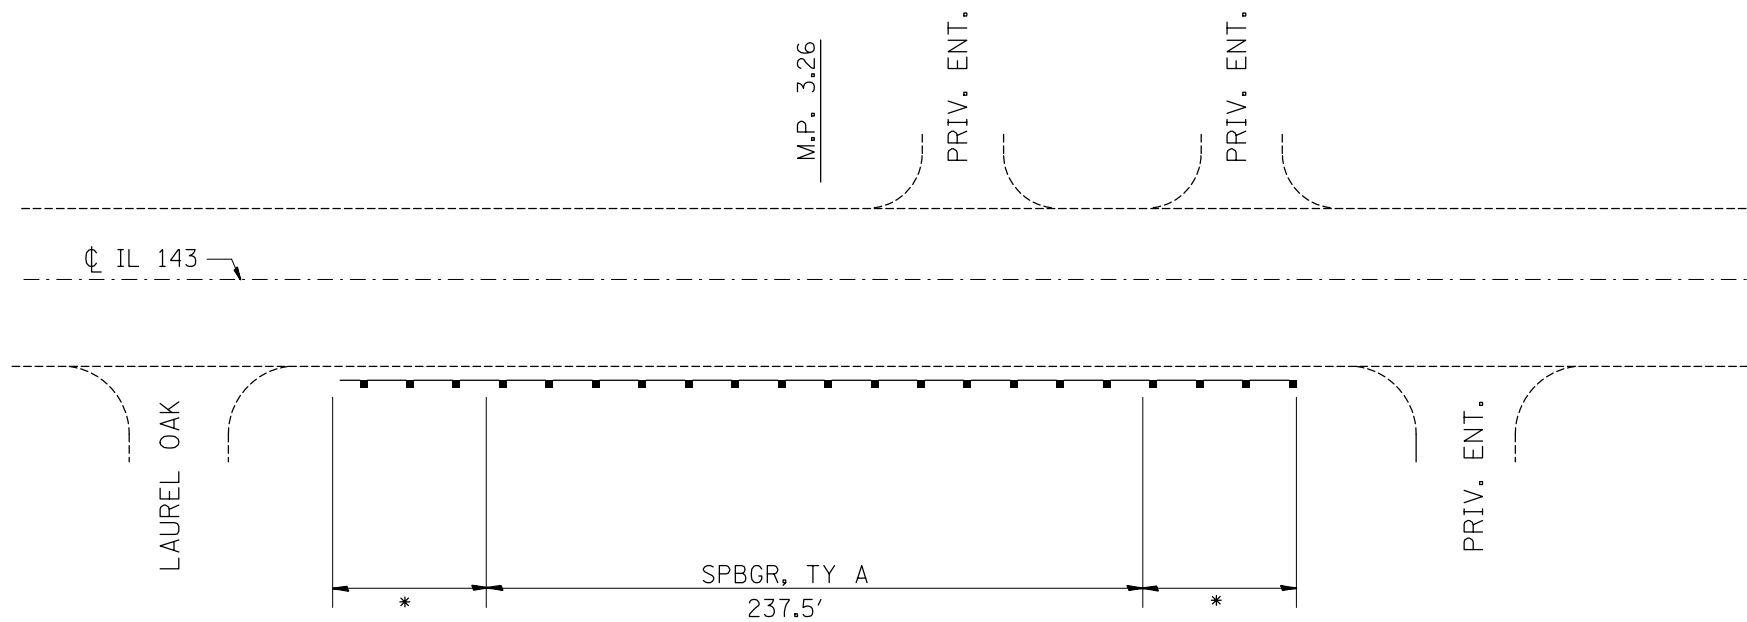

- * = TRAFFIC BARRIER TERM. TYPE 1 SPECIAL (TANGENT)
- ** = TRAFFIC BARRIER TERM. TYPE 1 SPECIAL (TANGENT), MODIFIED
- *** = TRAFFIC BARRIER TERM. TYPE 6A
- ** = TRAFFIC BARRIER TERM. TYPE 6A (MODIFIED)

PROPOSED GUARDRAIL
 (PLAN VIEW)

FILE NAME =	USER NAME = dntelmenjn	DESIGNED -	REVISED -
et:\pw\work\p\dot\dntelmenjn\1\0281732\p876f27-shr-plan.dgn		DRAWN -	REVISED -
	PLOT SCALE = 100.0000' / in.	CHECKED -	REVISED -
	PLOT DATE = 12/14/2012	DATE -	REVISED -

STATE OF ILLINOIS
DEPARTMENT OF TRANSPORTATION

GUARDRAIL DETAILS
(LOCATION #2)

SCALE: SHEET NO. OF SHEETS STA. TO STA.

F.A.P. RTE.	SECTION	COUNTY	TOTAL SHEETS	SHEET NO.
789	(54,58,68) RS-4	MADISON	44	17
CONTRACT NO. 76F27				
FED. ROAD DIST. NO. ILLINOIS FED. AID PROJECT				