
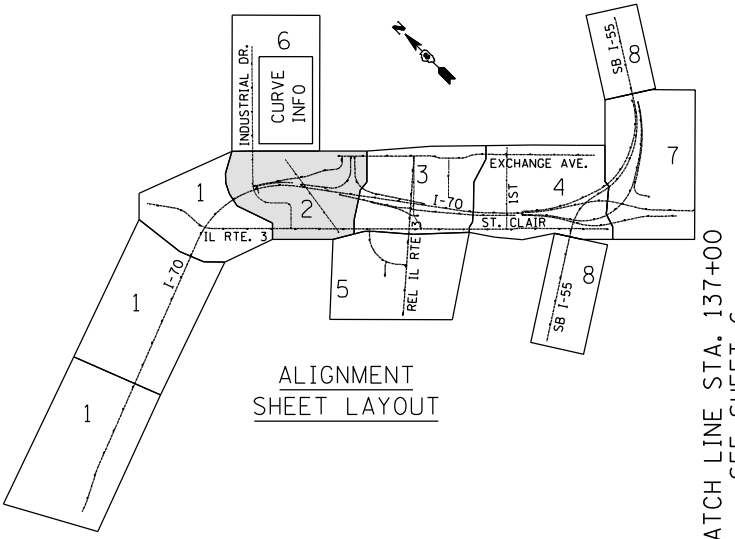


\\DBCONN-99-MOTIF.LDN, \\DBCONN-08-MOTIF.LDN, \\DBCONN-11-ALIGNMENT2.DGN, \\DBCONN-11-MOTIF.LDN  
 12-17-2012, 14:07:33 BONDHUJO \\FS-004\AMVAUL.D-TRANS.07-2202\28868-001\CIVIL\CAO\99-ALL-CONTRACTS\CONNSHEETS-CONTRACT 17-DBCONN-17-SHT-ALIGNMENTB-13500.DGN

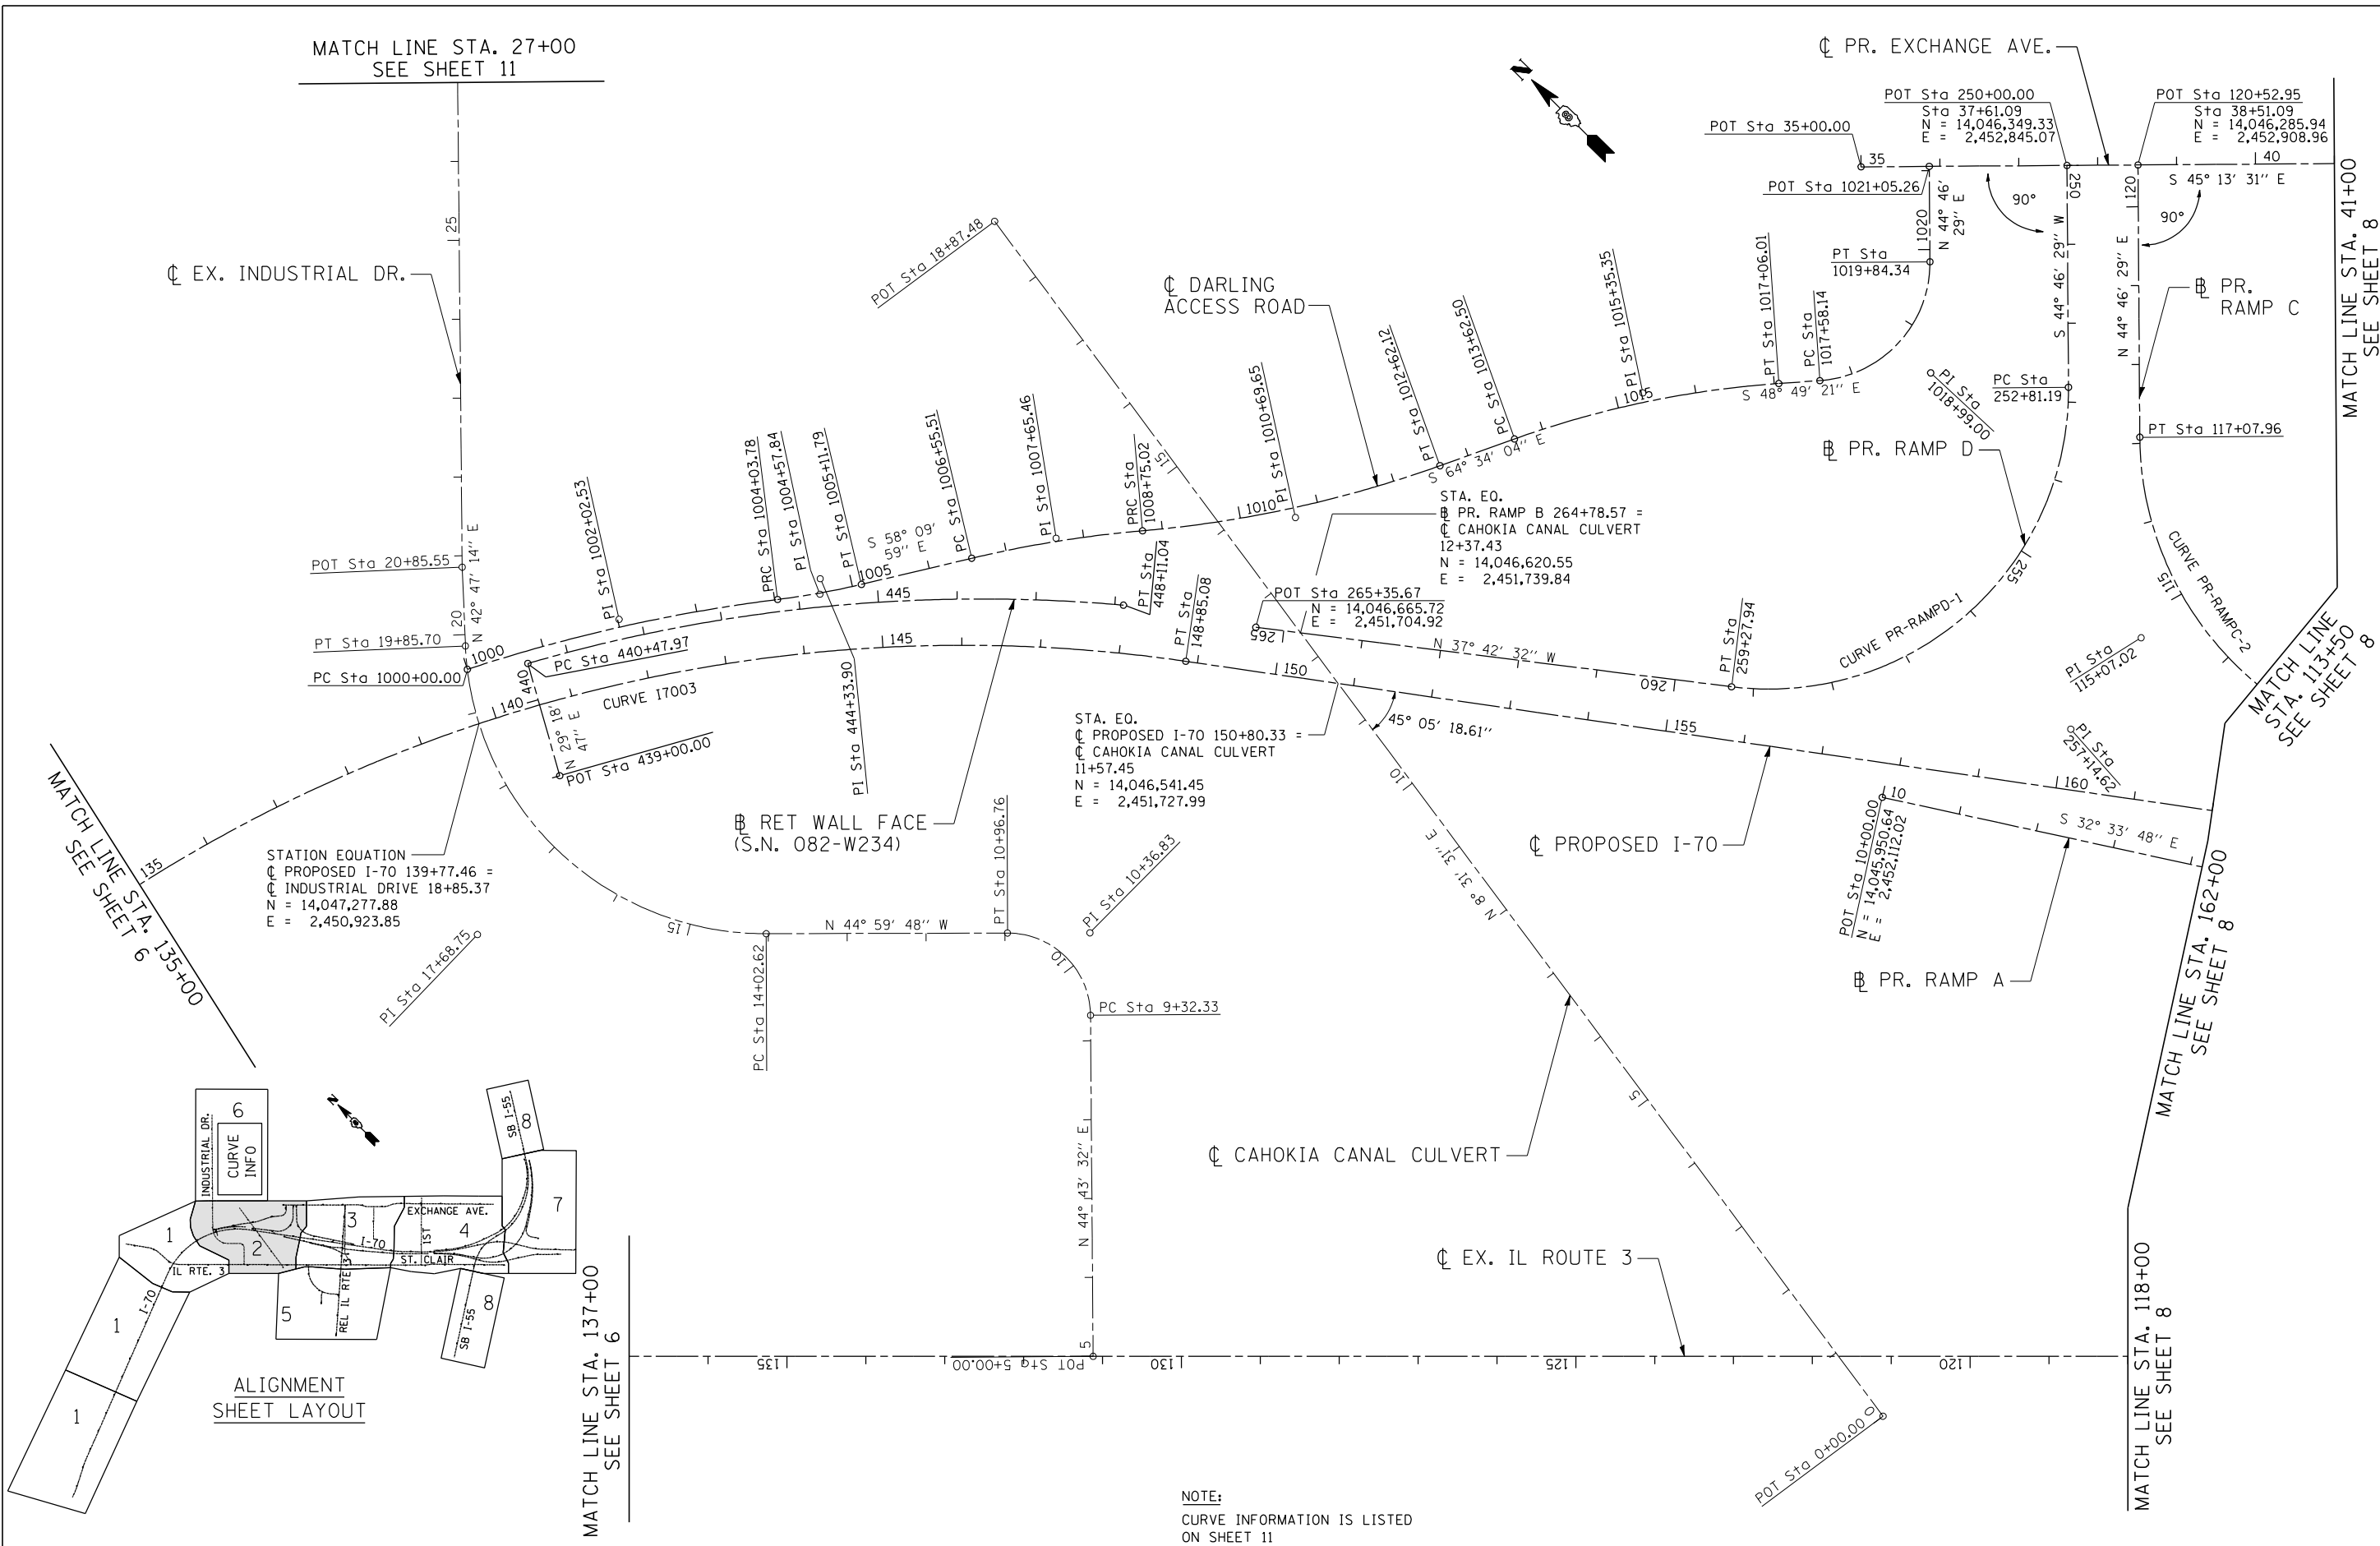

**NOTE:**  
 CURVE INFORMATION IS LISTED  
 ON SHEET 11

FILE NAME =	USER NAME = *USER*	DESIGNED - JB	REVISED -	<b>STATE OF ILLINOIS</b> <b>DEPARTMENT OF TRANSPORTATION</b> I-70 CONNECTION	<b>ALIGNMENTS, TIES &amp; BENCHMARKS 2</b>		F.A.P. RTE.	SECTION	COUNTY	TOTAL SHEETS	SHEET NO.
*FILEL*		DRAWN - JB	REVISED -		998	82-2-1LS	ST. CLAIR	71	7	CONTRACT NO. 76F39	
PLOT SCALE = *SCALE*		CHECKED - ACL	REVISED -		SCALE: 1"=100'	SHEET NO. 2 OF 10 SHEETS	STA.	TO STA.		FED. ROAD DIST. NO. ILLINOIS FED. AID PROJECT	
PLOT DATE = *DATE*		DATE - 12/21/12	REVISED -								