
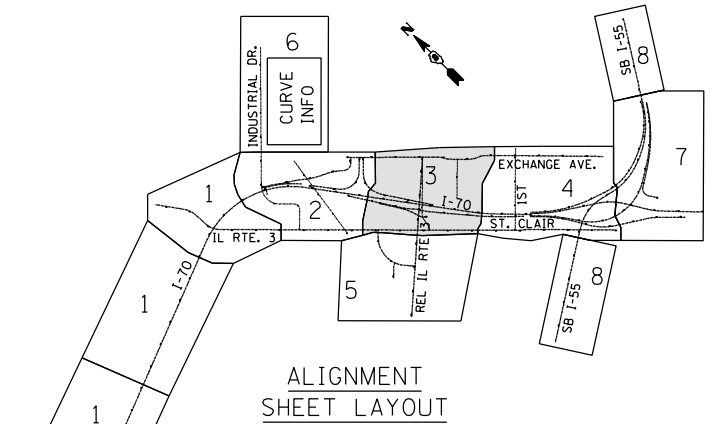


\\DBCCONN-17-BORDER\LDON...\\DBCCONN-11-MOTIF\LDON...\\DBCCONN-11-ALIGNMENT2.DGN...\\DBCCONN-11-MOTIF.LDGN  
 12-17-2012, 14:07:36 BONDHUJO \\FS-004\AM\VAUL\T.D-TRANS.07\2202\28868-001\CIVIL\CAO\99 ALL CONTRACTS\CONNS\SHETS CONTRACT 17\DBCCONN-17-SHT-ALIGNMENTB-16200.DGN

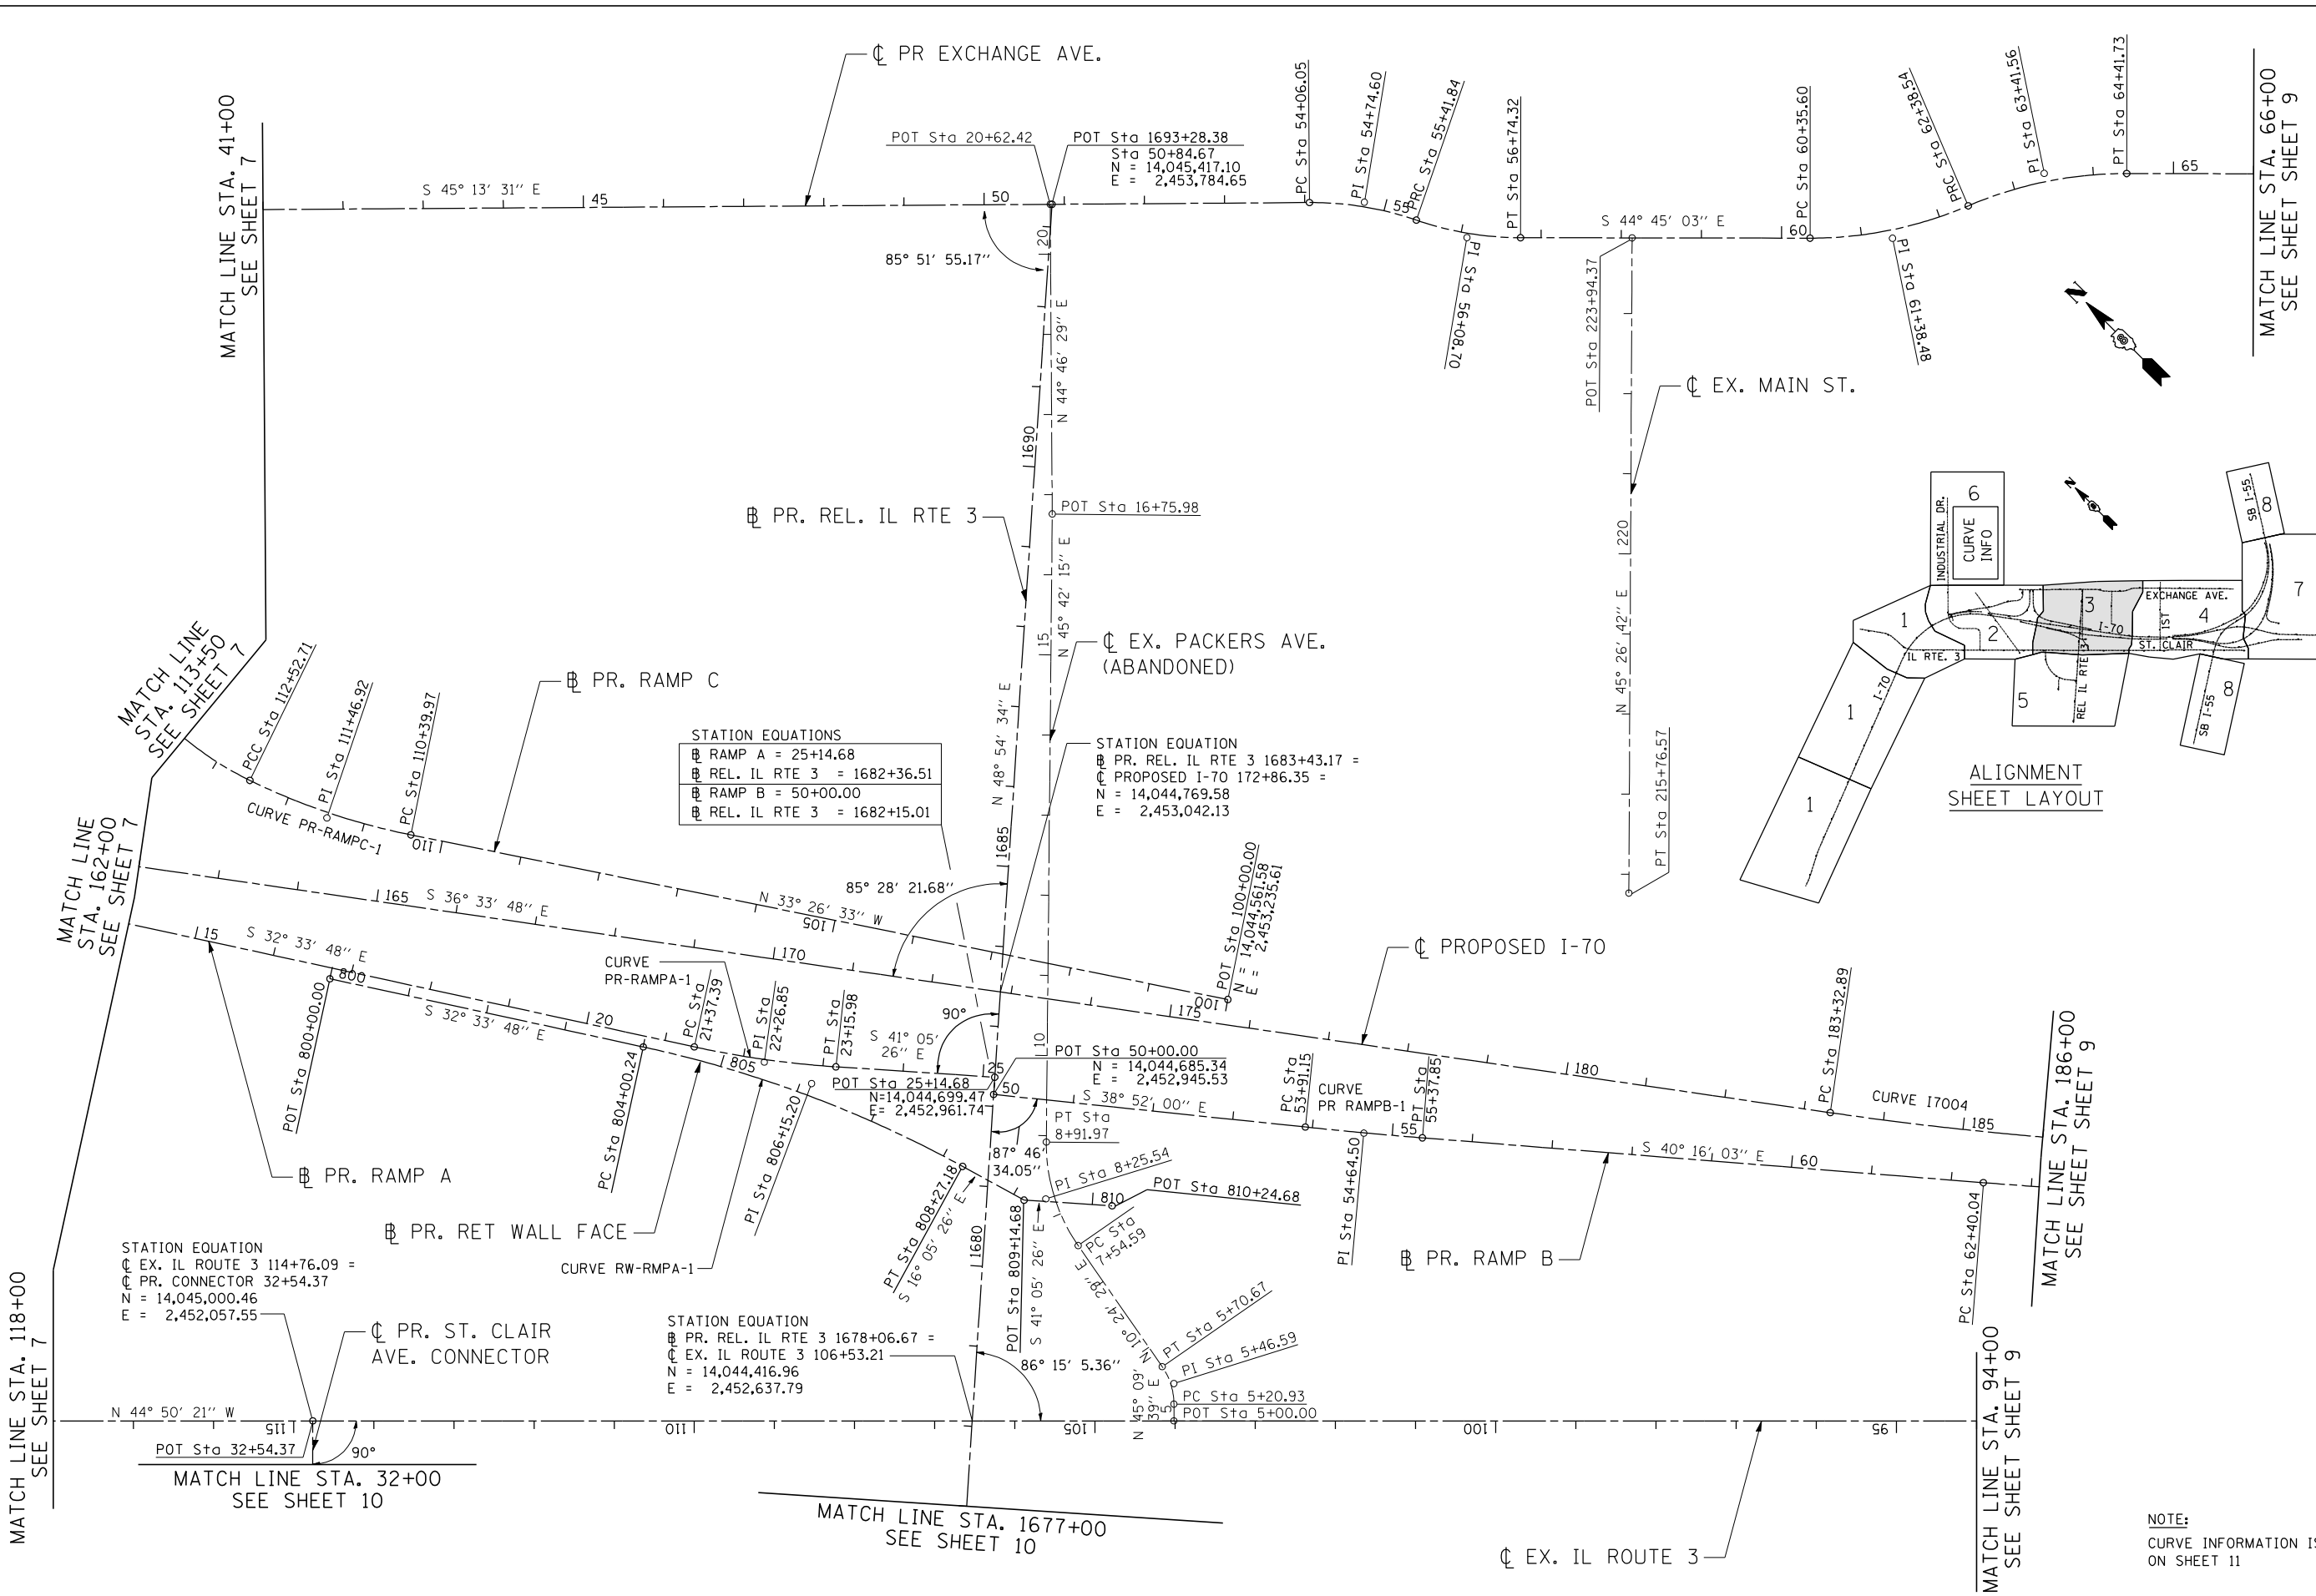

MATCH LINE STA. 118+00  
SEE SHEET 7

MATCH LINE STA. 32+00  
SEE SHEET 10

MATCH LINE STA. 1677+00  
SEE SHEET 10

MATCH LINE STA. 94+00  
SEE SHEET 9

MATCH LINE STA. 186+00  
SEE SHEET 9

MATCH LINE STA. 41+00  
SEE SHEET 7

MATCH LINE STA. 66+00  
SEE SHEET 9

NOTE:  
CURVE INFORMATION IS LISTED  
ON SHEET 11

FILE NAME = #FILEL#	USER NAME = #USER#	DESIGNED - JB	REVISED -	<b>STATE OF ILLINOIS</b> <b>DEPARTMENT OF TRANSPORTATION</b> I-70 CONNECTION	<b>ALIGNMENTS, TIES &amp; BENCHMARKS 3</b>	F.A.P. RTE.	SECTION	COUNTY	TOTAL SHEETS	SHEET NO.
	PLOT SCALE = #SCALE#	CHECKED - ACL	REVISED -			998	82-2-1LS	ST. CLAIR	71	8
PLOT DATE = #DATE#	DATE - 12/21/12	REVISED -	REVISED -	SCALE: 1"=100'	SHEET NO. 3 OF 10 SHEETS	STA.	TO STA.	CONTRACT NO. 76F39		
						FED. ROAD DIST. NO. ILLINOIS FED. AID PROJECT				

