



\\DBCONN-99-MOTIFL.DGN, \\DBCONN-17-BORDERL.DGN, \\DBCONN-08-MOTIFL.DGN, \\DBCONN-11-ALIGNMENT2.DGN, \\DBCONN-11-MOTIFL.DGN
 12-17-2012, 14:07:43 BONDHUJO \\FS-004\AM\VAUL.D-TRANS.07-2202\28868-001\CIVIL\CAO\99-ALL-CONTRACTS\CONNSHEETS CONTRACT 17-DBCONN-17-SHT-ALIGNMENTB-3200.DGN

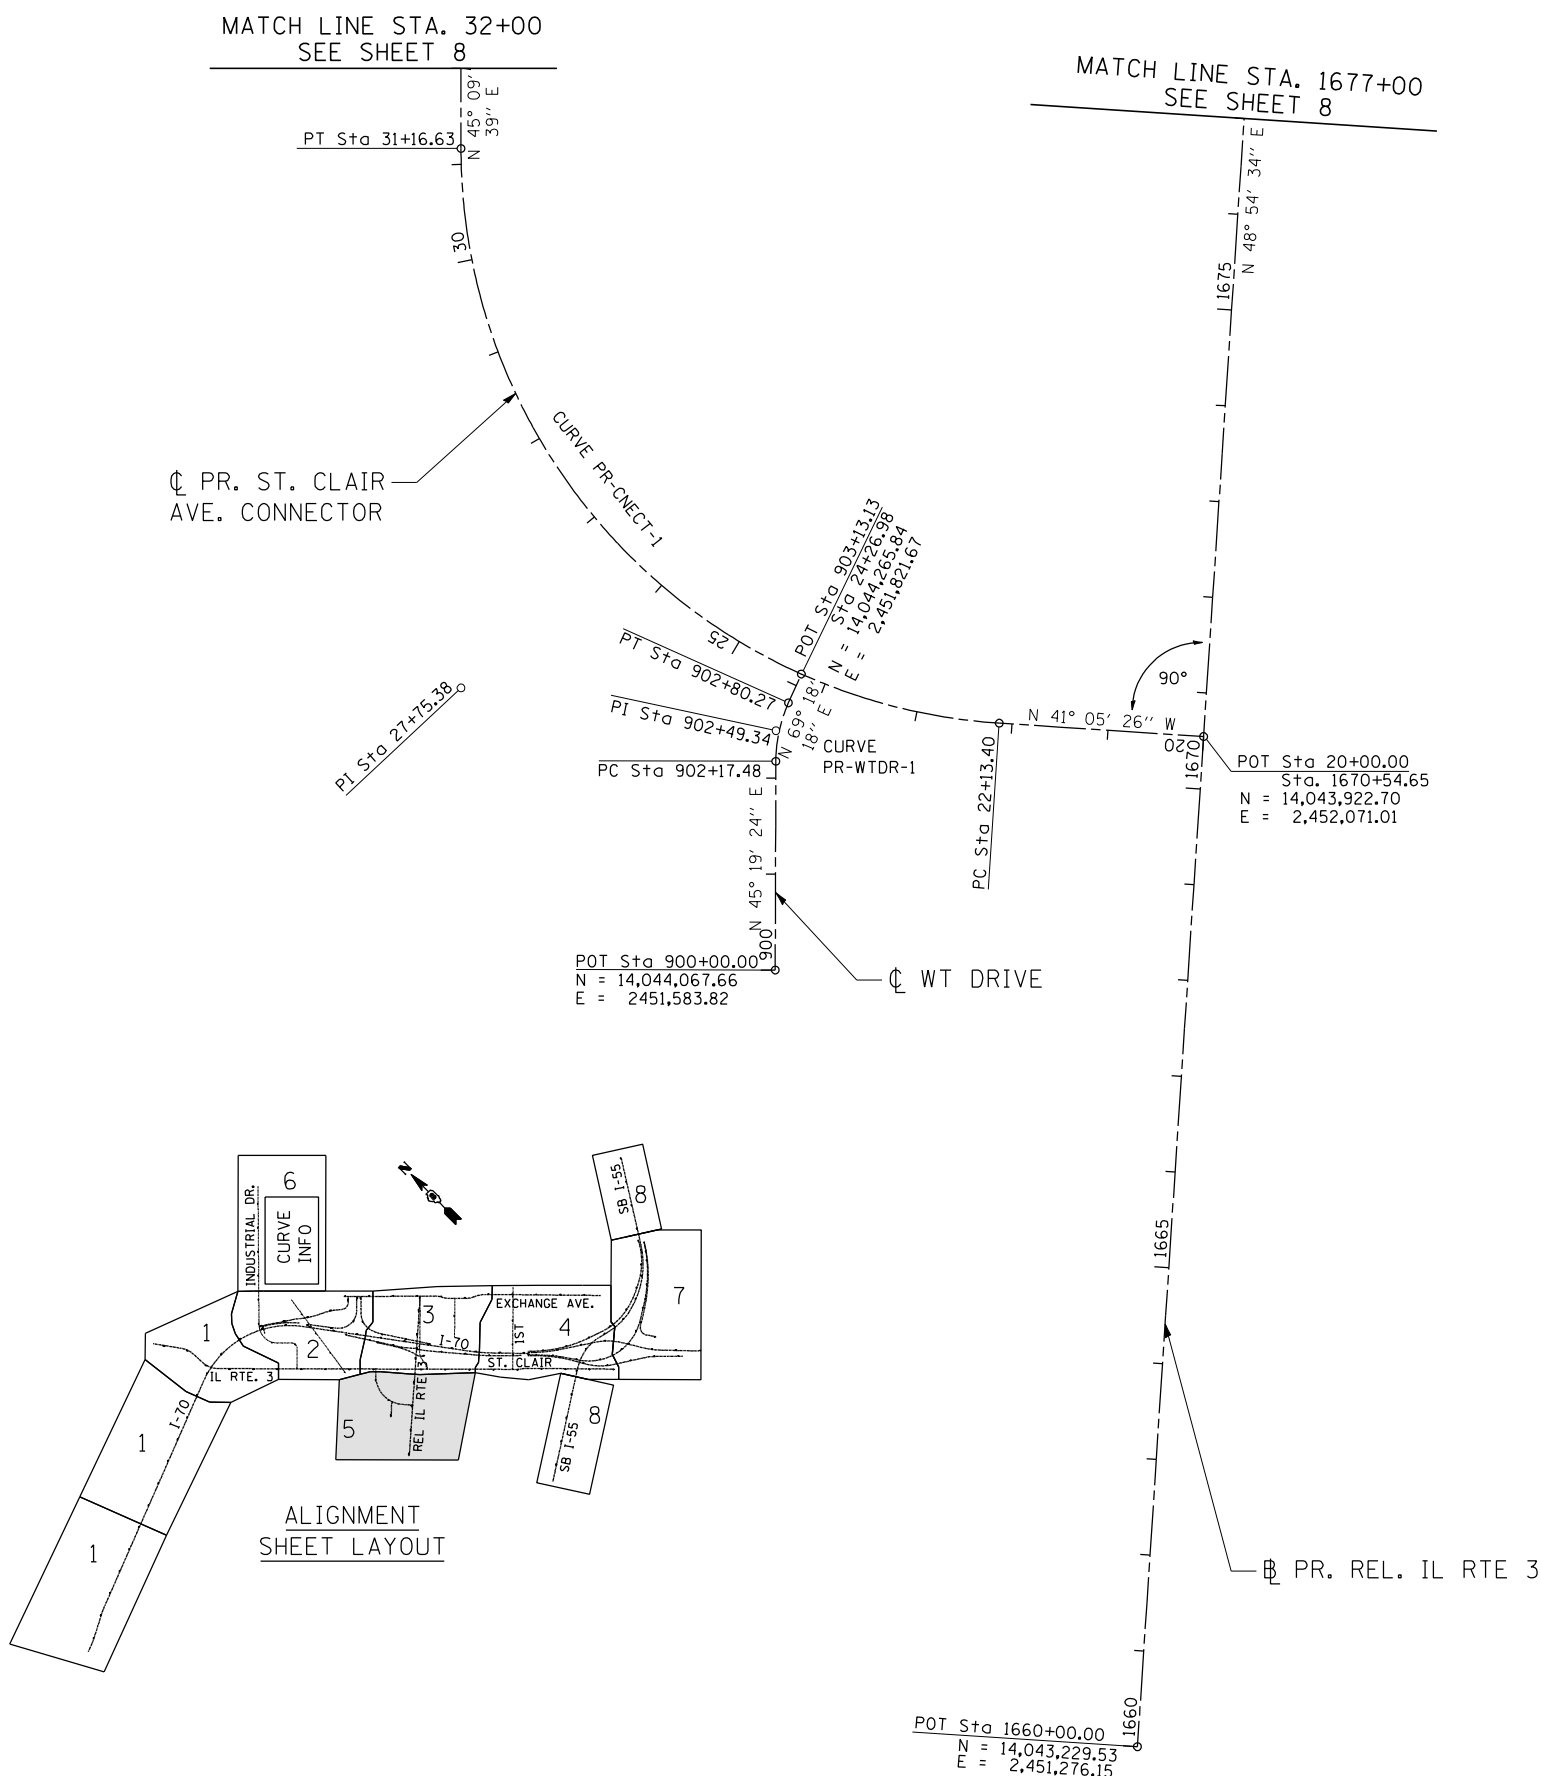

NOTE:
CURVE INFORMATION IS LISTED
ON SHEET 11

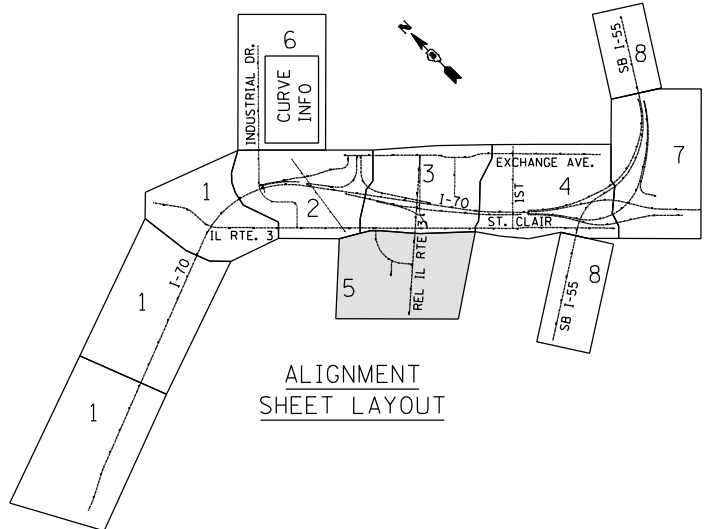

FILE NAME =
FILEL

USER NAME = *USER*
PLOT SCALE = *SCALE*
PLOT DATE = *DATE*

DESIGNED - JB
DRAWN - JB
CHECKED - ACL
DATE - 12/21/12

REVISED -
REVISED -
REVISED -
REVISED -

STATE OF ILLINOIS
DEPARTMENT OF TRANSPORTATION
 I-70 CONNECTION

ALIGNMENTS, TIES & BENCHMARKS 5
 SCALE: 1"=100' SHEET NO. 5 OF 10 SHEETS STA. TO STA.

F.A.P. RTE.	SECTION	COUNTY	TOTAL SHEETS	SHEET NO.
998	82-2-1LS	ST. CLAIR	71	10
CONTRACT NO. 76F39				
FED. ROAD DIST. NO. ILLINOIS FED. AID PROJECT				



TENG & ASSOCIATES, INC.
 ENGINEERS/ARCHITECTS/PLANNERS
 CHICAGO, ILLINOIS