
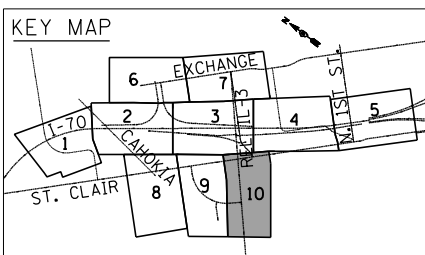


NOTE
SEE SHEETS 19 TO 21 FOR SCHEDULES
AND SHEET 18 FOR LANDSCAPING LEGEND.

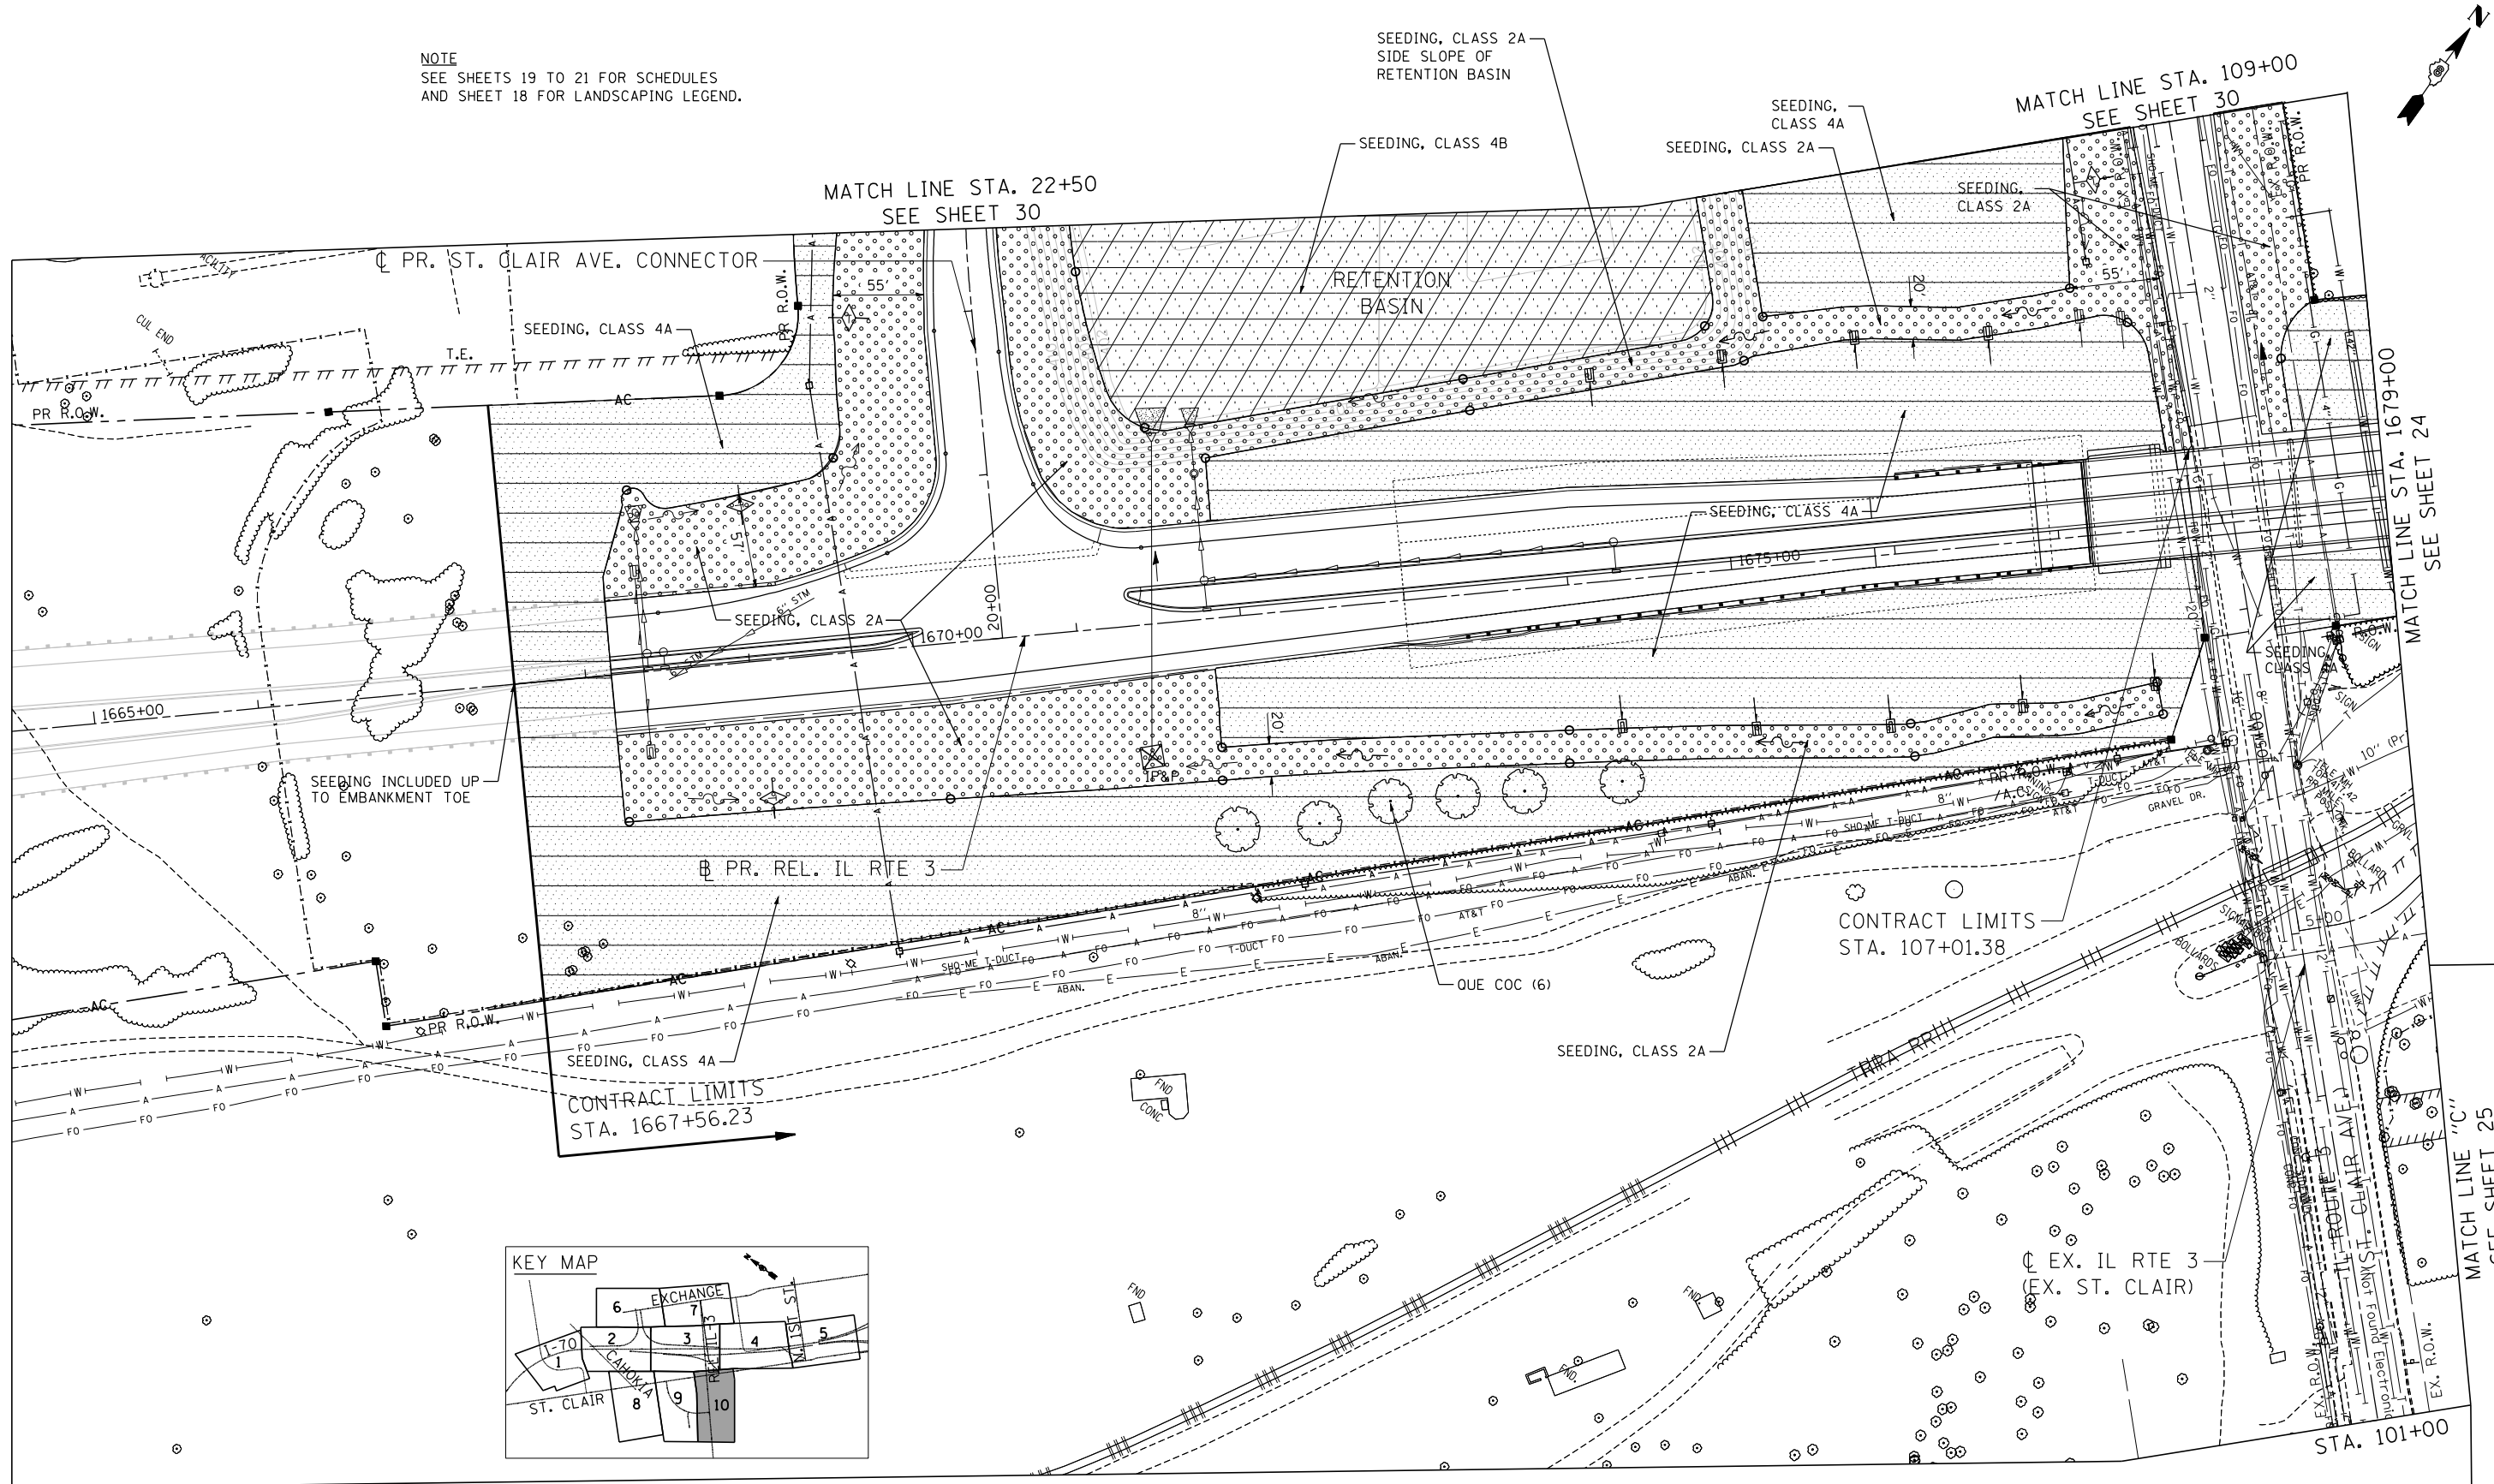

FILE NAME = #FILE#	USER NAME = #USER#	DESIGNED - JB	REVISED -	STATE OF ILLINOIS DEPARTMENT OF TRANSPORTATION I-70 CONNECTION				PROPOSED RELOCATED ILLINOIS ROUTE 3 LANDSCAPING PLAN STA. 1664 + 50 TO STA. 1679 + 00				F.A.P. RTE.	SECTION	COUNTY	TOTAL SHEETS	SHEET NO.
	PLOT SCALE = #SCALE#	CHECKED - ACL	REVISED -					998	82-2-1LS	ST. CLAIR	71	31				
	TENG & ASSOCIATES, INC. ENGINEERS/ARCHITECTS/PLANNERS CHICAGO, ILLINOIS	DATE - 12/21/12	REVISED -	SCALE: 1"=50'	SHEET NO. 10 OF 10 SHEETS	STA.	TO STA.		CONTRACT NO. 76F39			FED. ROAD DIST. NO. ILLINOIS FED. AID PROJECT				