


FAS ROUTE NO	SEC	COUNTY	TOTAL SHEETS	SHEET NO
188	*	LEE	22	4
ILLINOIS PROJECT BRS-0188(121)				
* 08-00303-00-BR				

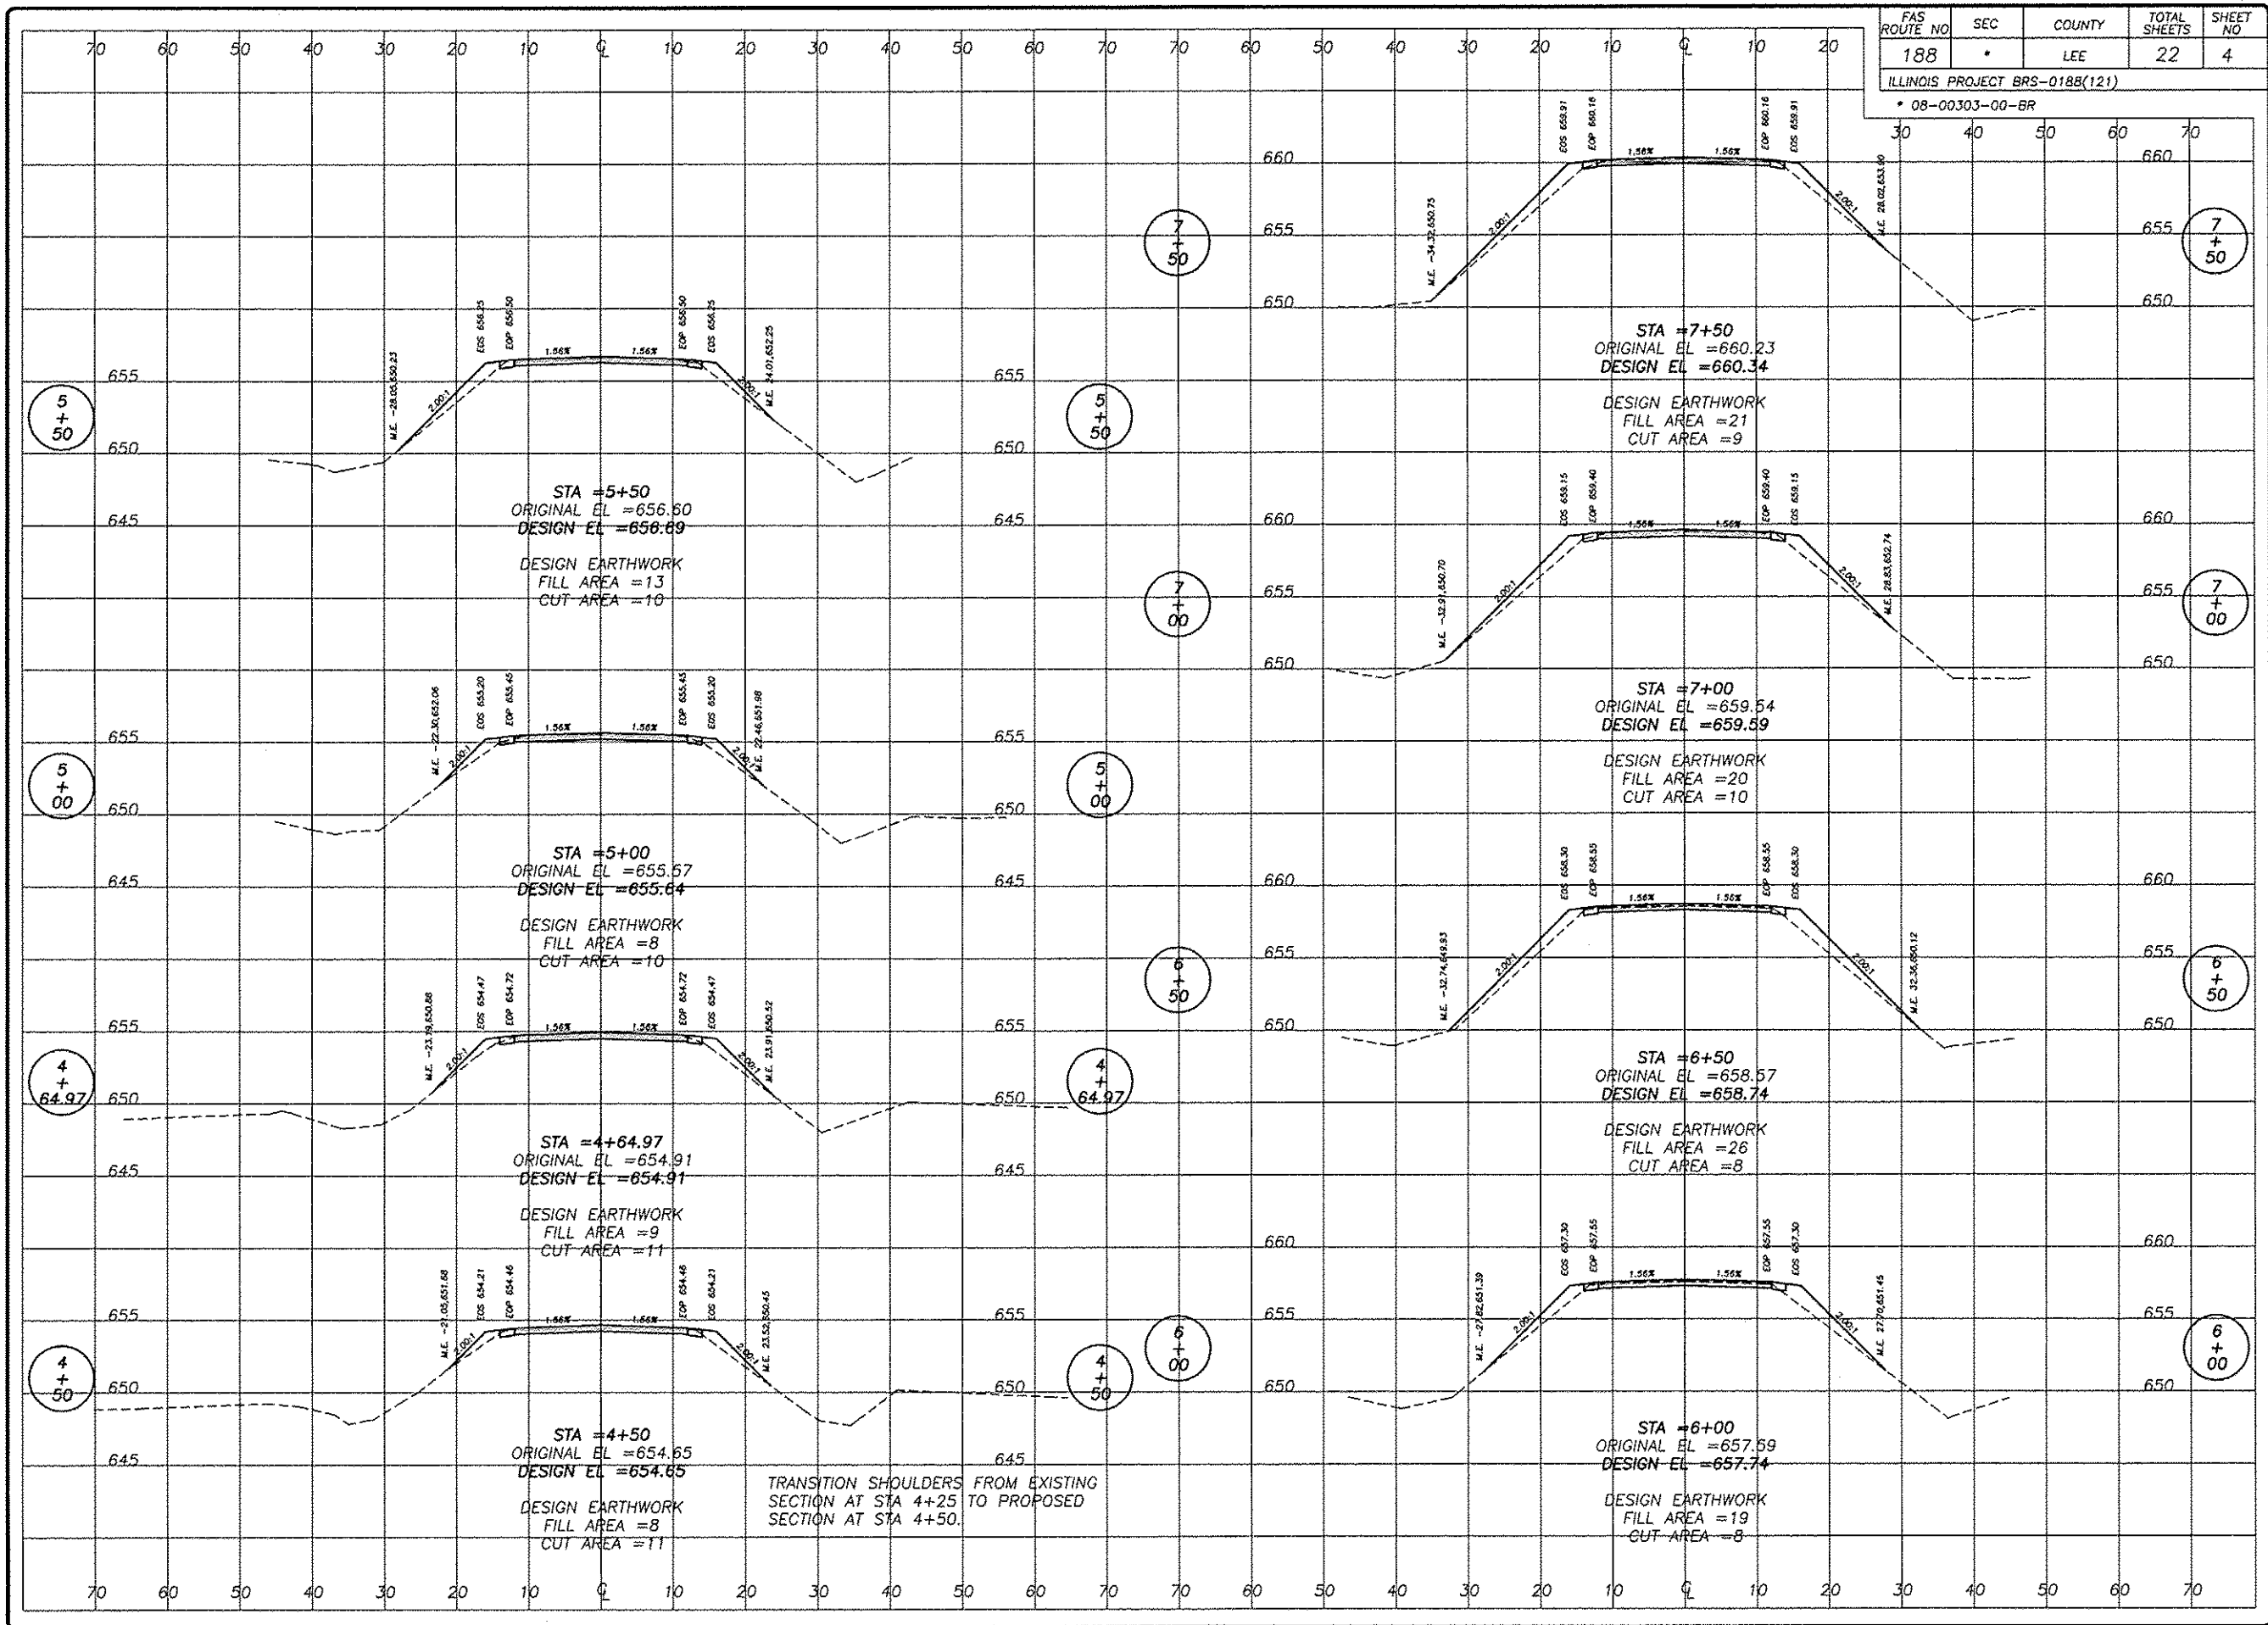

REVISIONS	
NO.	DESCRIPTION

DESIGNED BY	DRAWN BY	CHECKED BY	DATE

**wendler**  
 wendler engineering services, inc.  
 GEOTECHNICAL SOLUTIONS  
 www.wendlerinc.com  
 1601 Professional Plaza, Suite 200  
 St. Louis, MO 63103

CROSS SECTIONS OF INDIAN HEAD ROAD BRIDGE FOR LEE COUNTY HIGHWAY DEPARTMENT

SHEET TITLE  
**CROSS SECTIONS**

JOB NUMBER  
 2080334

DATE  
 11/19/2012

SHEET NO.  
 4 of 22