


FAS ROUTE NO	SEC	COUNTY	TOTAL SHEETS	SHEET NO
188	*	LEE	22	6

ILLINOIS PROJECT BRS-0188(121)
* 08-00303-00-BR

30	40	50	60	70

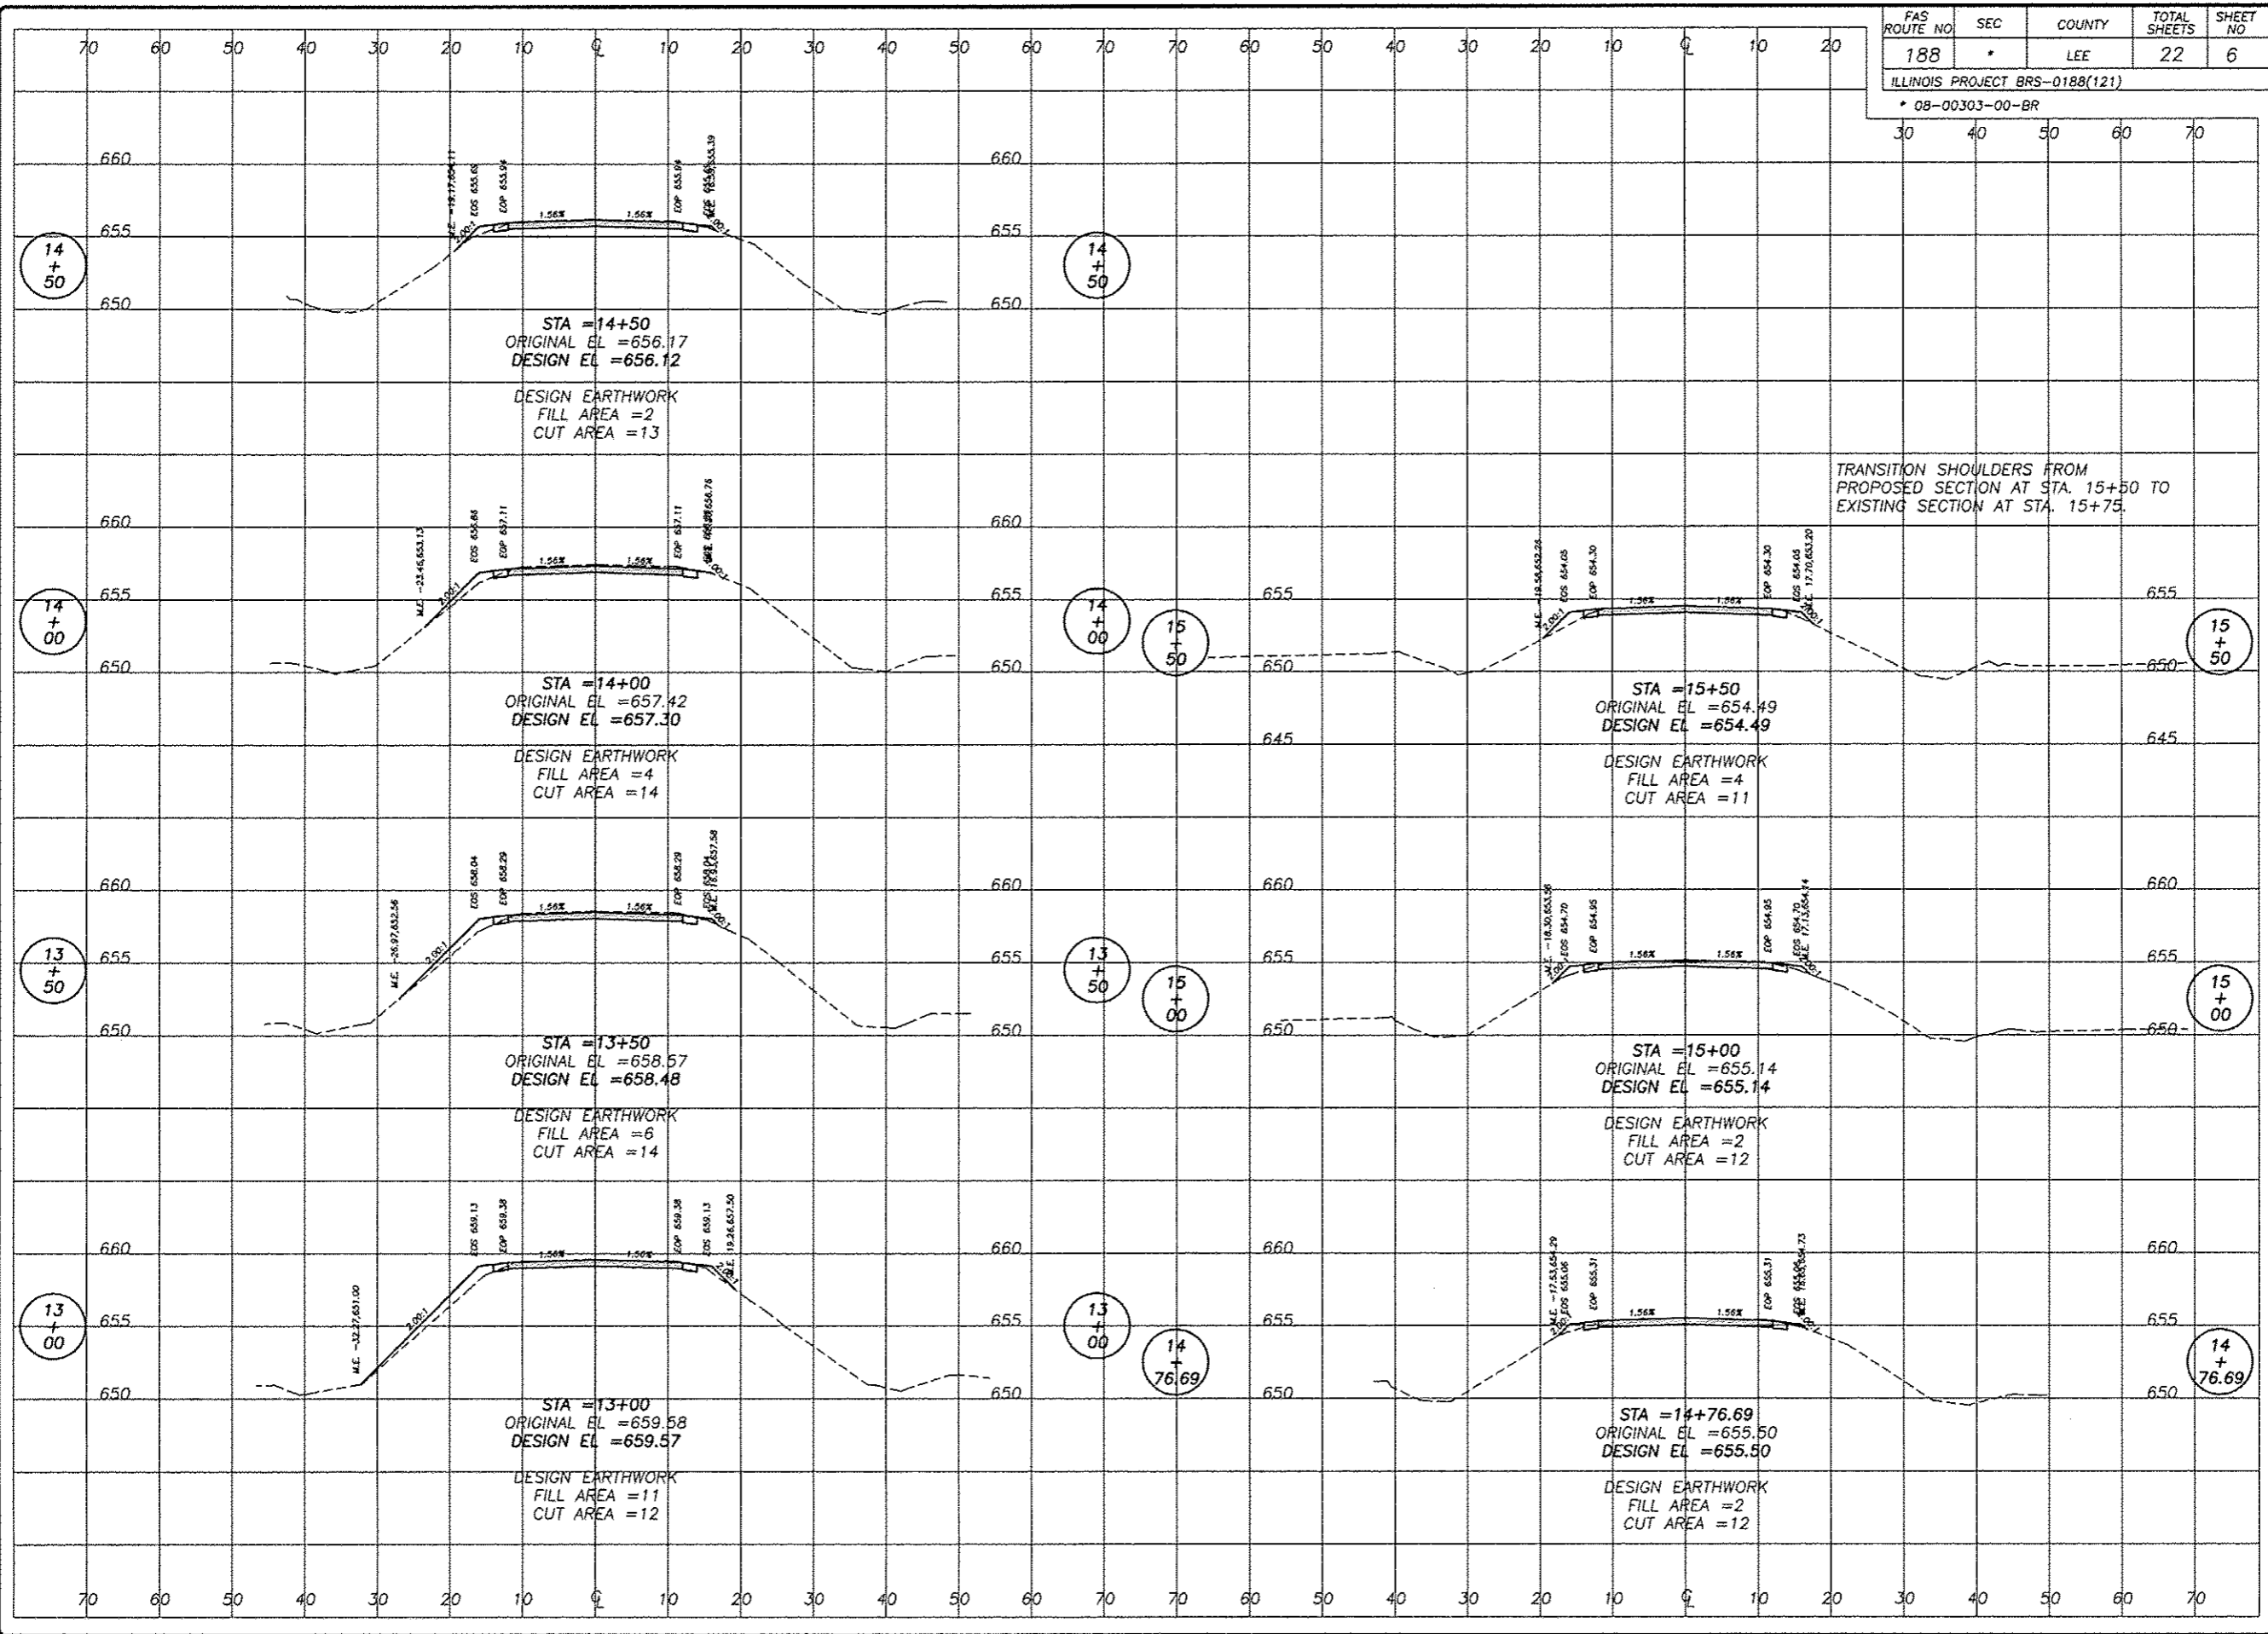

DATE	REVISION

DESIGNED BY	CHECKED BY	APPROVED BY	DATE

wendler
 wendler engineering services, inc.
 GEOTECHNICAL SOLUTIONS
 engineers - surveyors - scientists
 www.wendlerinc.com ph: 815.238.2261
 1800 S. MacArthur Blvd. Suite 100, Naperville, IL 60563

CROSS SECTIONS OF INDIAN HEAD ROAD BRIDGE FOR LEE COUNTY HIGHWAY DEPARTMENT

SHEET TITLE
CROSS SECTIONS

JOB NUMBER
 2080334

DATE
 11/19/2012

SHEET NO.
6 of 22