


DATE	
BY	
REVISIONS	
NO. E. BOOK	
NO. SHEET	
NO. SHEETS	

DATE	
BY	
REVISIONS	
NO. E. BOOK	
NO. SHEET	
NO. SHEETS	

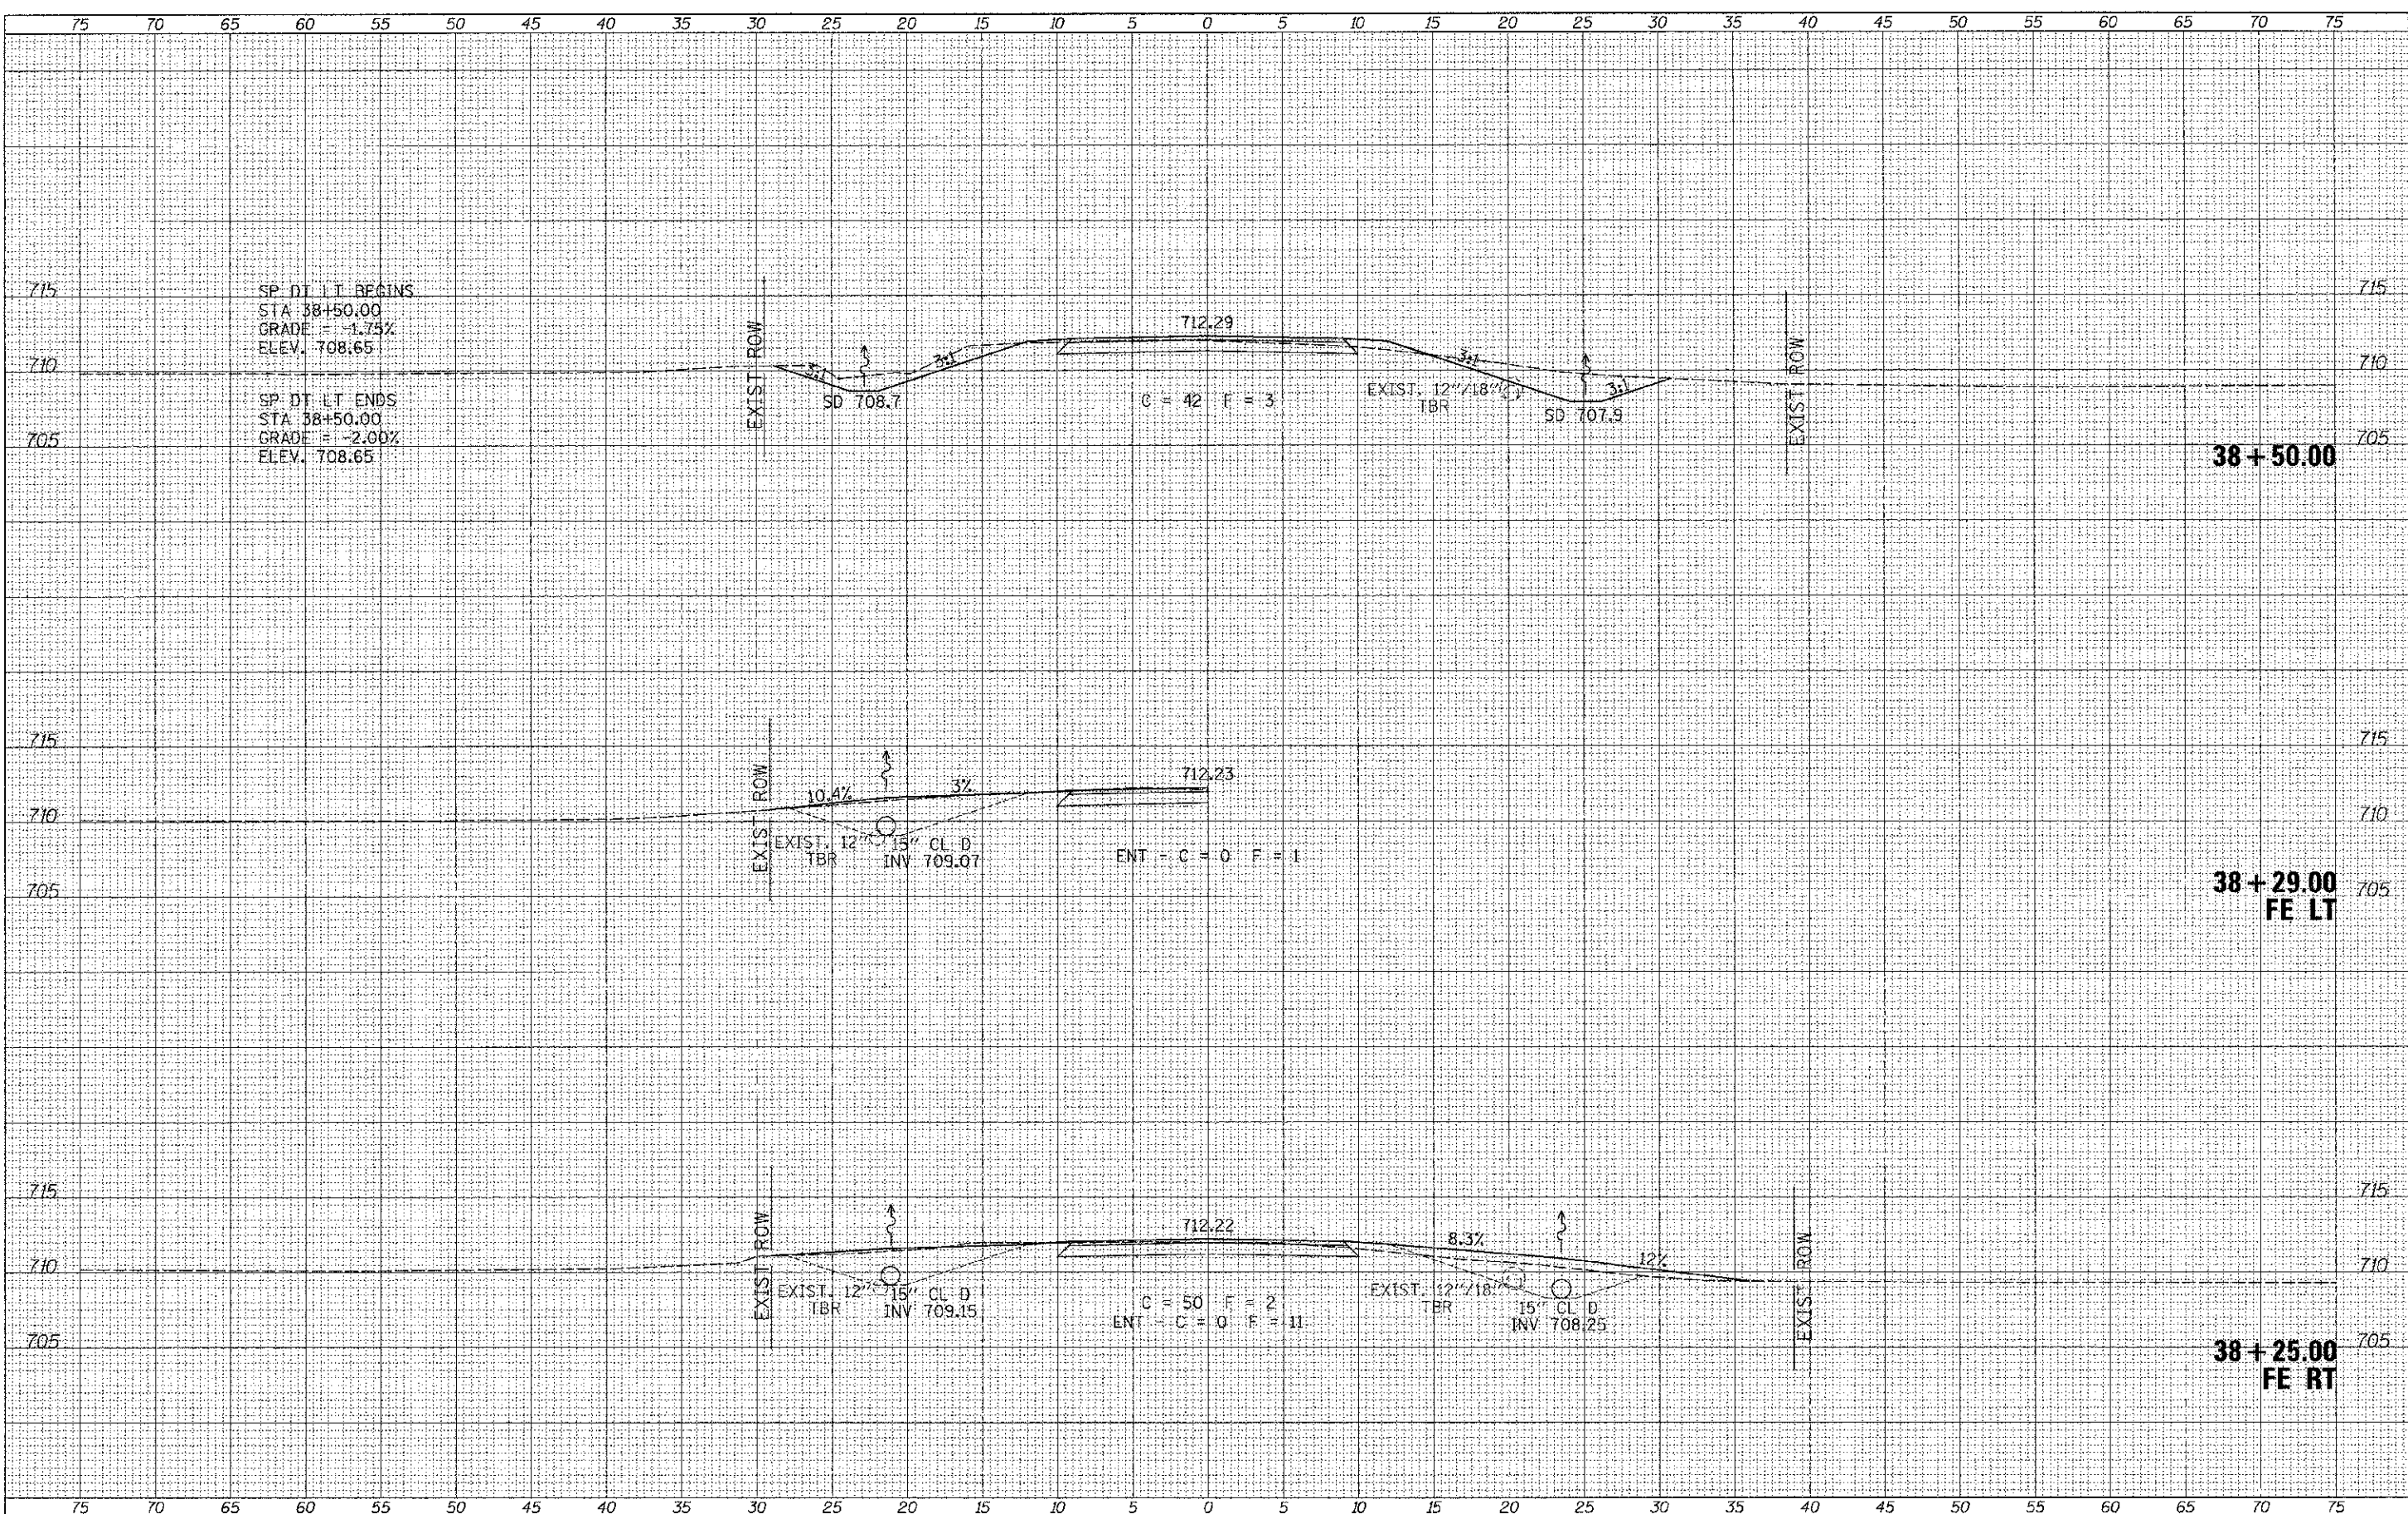

FILE NAME =	USER NAME = jhutchison	DESIGNED -	REVISED -	<b>BUREAU COUNTY TOWNSHIP ROAD 109 OVER LIME CREEK TRIBUTARY</b>	<b>CROSS SECTIONS</b>	RTE.	SECTION	COUNTY	TOTAL SHEETS	SHEET NO.	
V:\Bridge\3184-Bu-esu\3184xhta.dgn	PLD SCALE = 5.0000' / IN.	DRAWN -	REVISED -			IR 109	07-03126-00-BR	BUREAU	61	51	
KS-SHEE1	PLD DATE = 12/20/2012	CHECKED -	REVISED -			CONTRACT NO. 87528		FED. ROAD DIST. NO. 7 ILLINOIS			
		DATE -	REVISED -			SCALE: 1"=5'		SHEET 2 OF 7 SHEETS		STA. 38+25.00 TO STA. 38+50.00	