


DATE	
BY	
SURVEYED	
NO'E BOOK	
AREAS CHECKED	
AREAS CHECKED	

DATE	
BY	
SURVEYED	
NO'E BOOK	
AREAS CHECKED	
AREAS CHECKED	

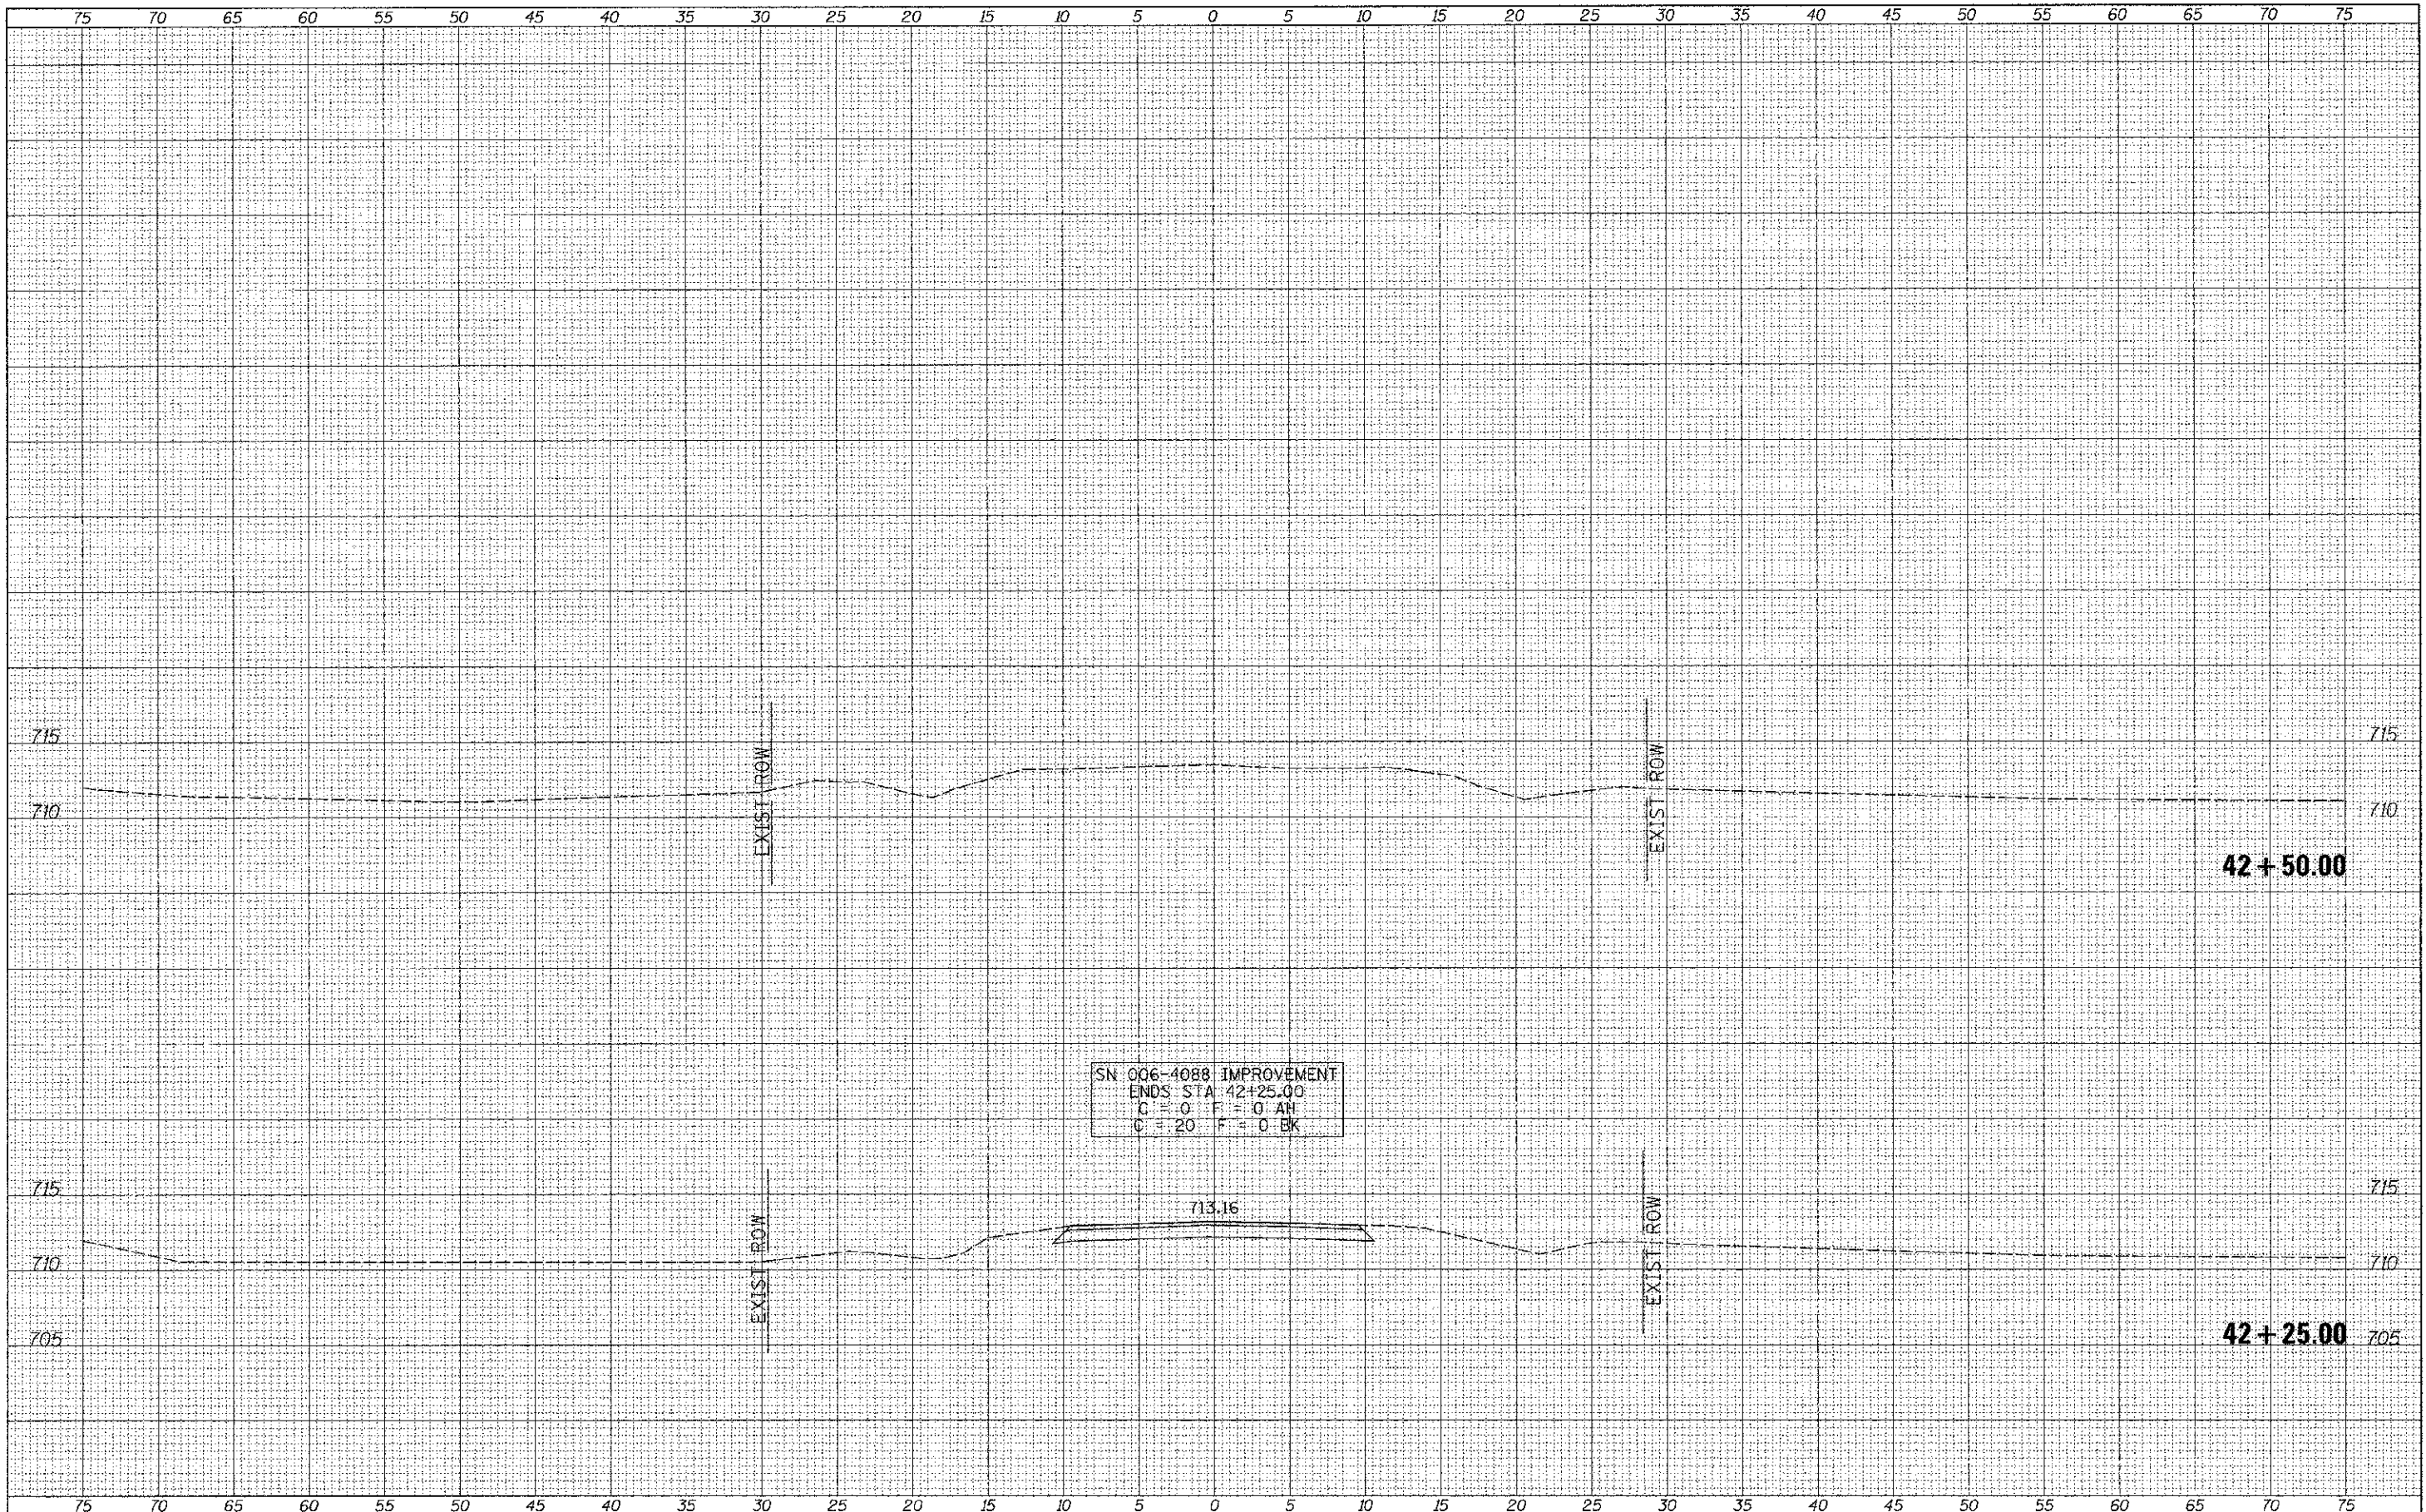

SN 006-4088 IMPROVEMENT
 ENDS STA 42+25.00
 C = 0 F = 0' AH
 C = 20 F = 0 BK

FILE NAME =
 Y:\Bridge\2184-Bureau\3184\khta.dgn

USER NAME = jhutchison
 PLOT SCALE = 5,0000 / IN.
 PLOT DATE = 12/20/2012

DESIGNED	-	REVISED	-
DRAWN	-	REVISED	-
CHECKED	-	REVISED	-
DATE	-	REVISED	-

**BUREAU COUNTY
 TOWNSHIP ROAD 109 OVER
 LIME CREEK TRIBUTARY**

SCALE: 1"=5' SHEET 7 OF 7 SHEETS STA. 42+25.00 TO STA. 42+50.00

CROSS SECTIONS

RTE.	SECTION	COUNTY	TOTAL SHEETS	SHEET NO.
TR 109	07-03126-00-BR	BUREAU	61	56
FED. ROAD DIST. NO. 7 ILLINOIS			CONTRACT NO. 87528	
FED. AID PROJECT BR05-00110871				