


FINAL	SURVEYED	DATE
SHEET	PLOTTED	BY
NO.	NOTE BOOK	
	NO.	
	AREAS CHECKED	

ORIGINAL	SURVEYED	DATE
SHEET	PLOTTED	BY
NO.	NOTE BOOK	
	NO.	
	AREAS CHECKED	

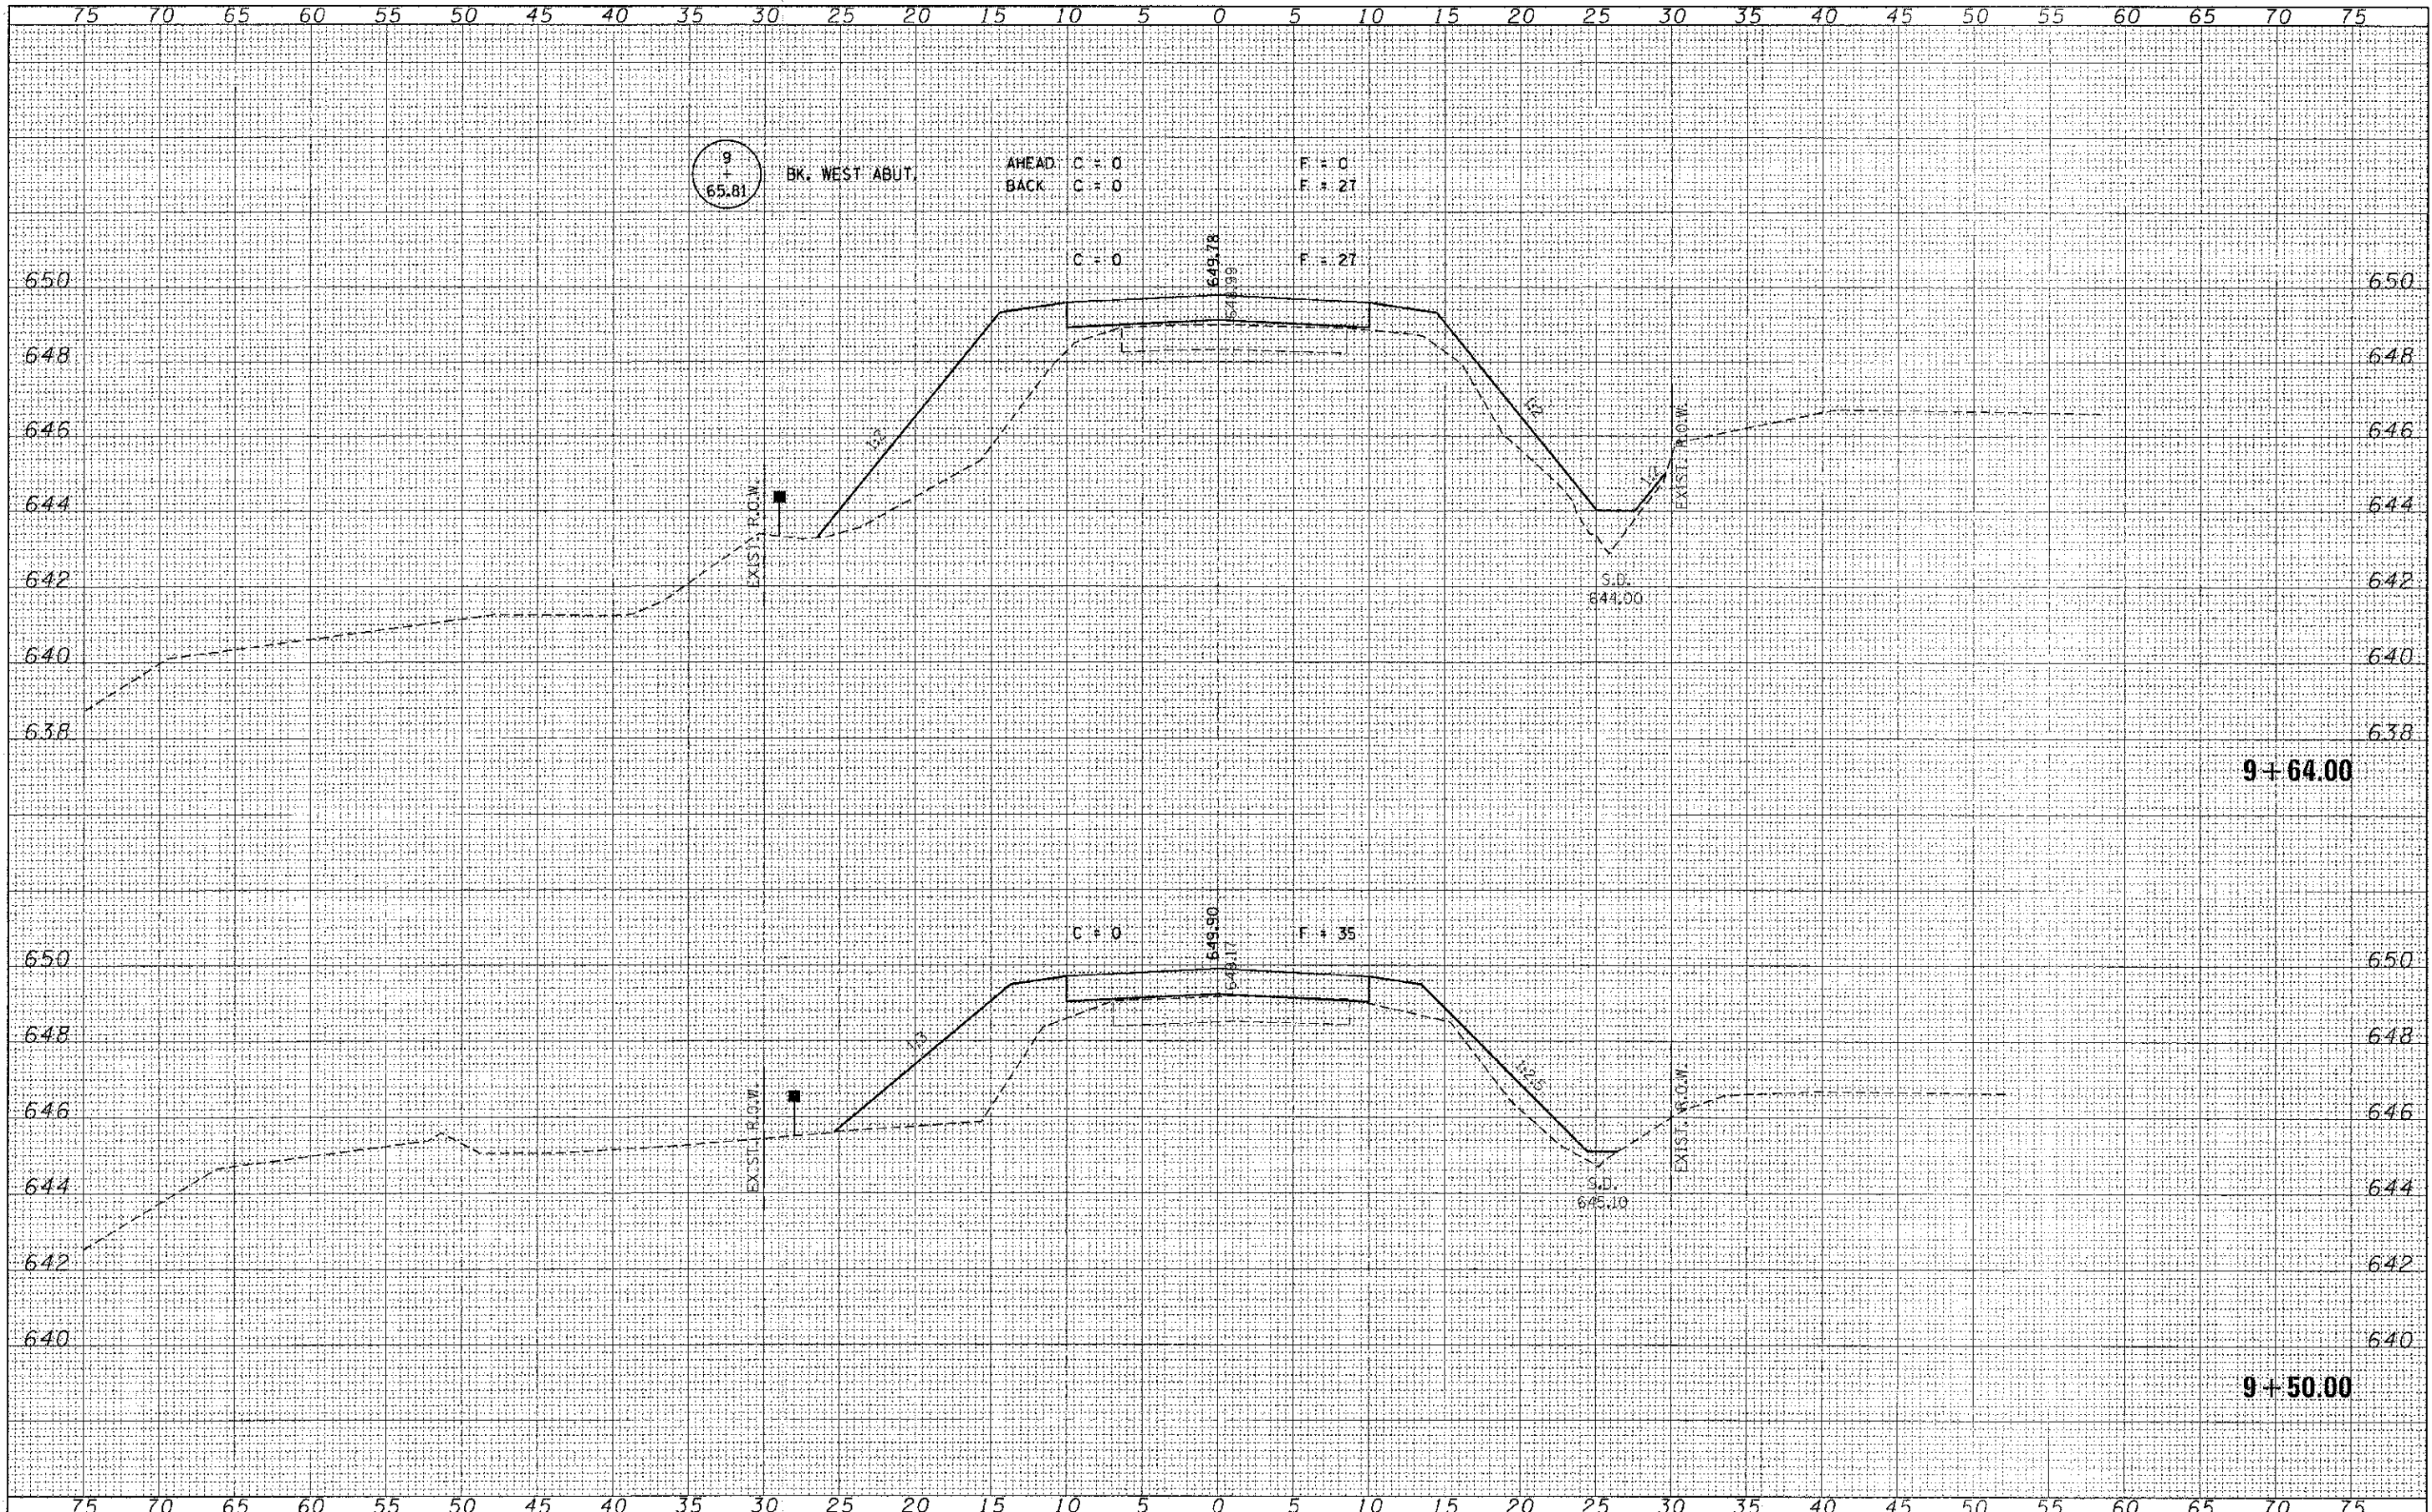

FILE NAME = 110246-sh1-axs.dgn	USER NAME =	DESIGNED - J.W.F.	REVISED -	STATE OF ILLINOIS LIVINGSTON COUNTY HIGHWAY DEPARTMENT	STATION CROSS SECTIONS	TR	SECTION	COUNTY	TOTAL SHEETS	SHEET NO.
HAMPTON, LENZINI AND RENWICK, INC. 2001 AVENUE SOUTH DRIVE, SUITE 201 SPRINGFIELD, ILLINOIS 62703 ILLINOIS PROFESSIONAL DESIGN FIRM L3 / 26 / 28 / CORP. 184-989084	PLCOT SCALE =	DRAWN - L.C.C.	REVISED -			29	11-16105-05-BR	LIVINGSTON	21	7
PLUJ DATE = 12/26/2012	DATE = 12/26/12	CHECKED - S.W.M.	REVISED -	SCALE:	SHEET NO. 3 OF 5 SHEETS	STA. 9+50.00 TO STA. 9+64.00		CONTRACT NO. 87536		
		DATE = 12/26/12	REVISED -			ILLINOIS FED. AID PROJECT				