


DATE	BY	UNIT

DATE	BY	UNIT

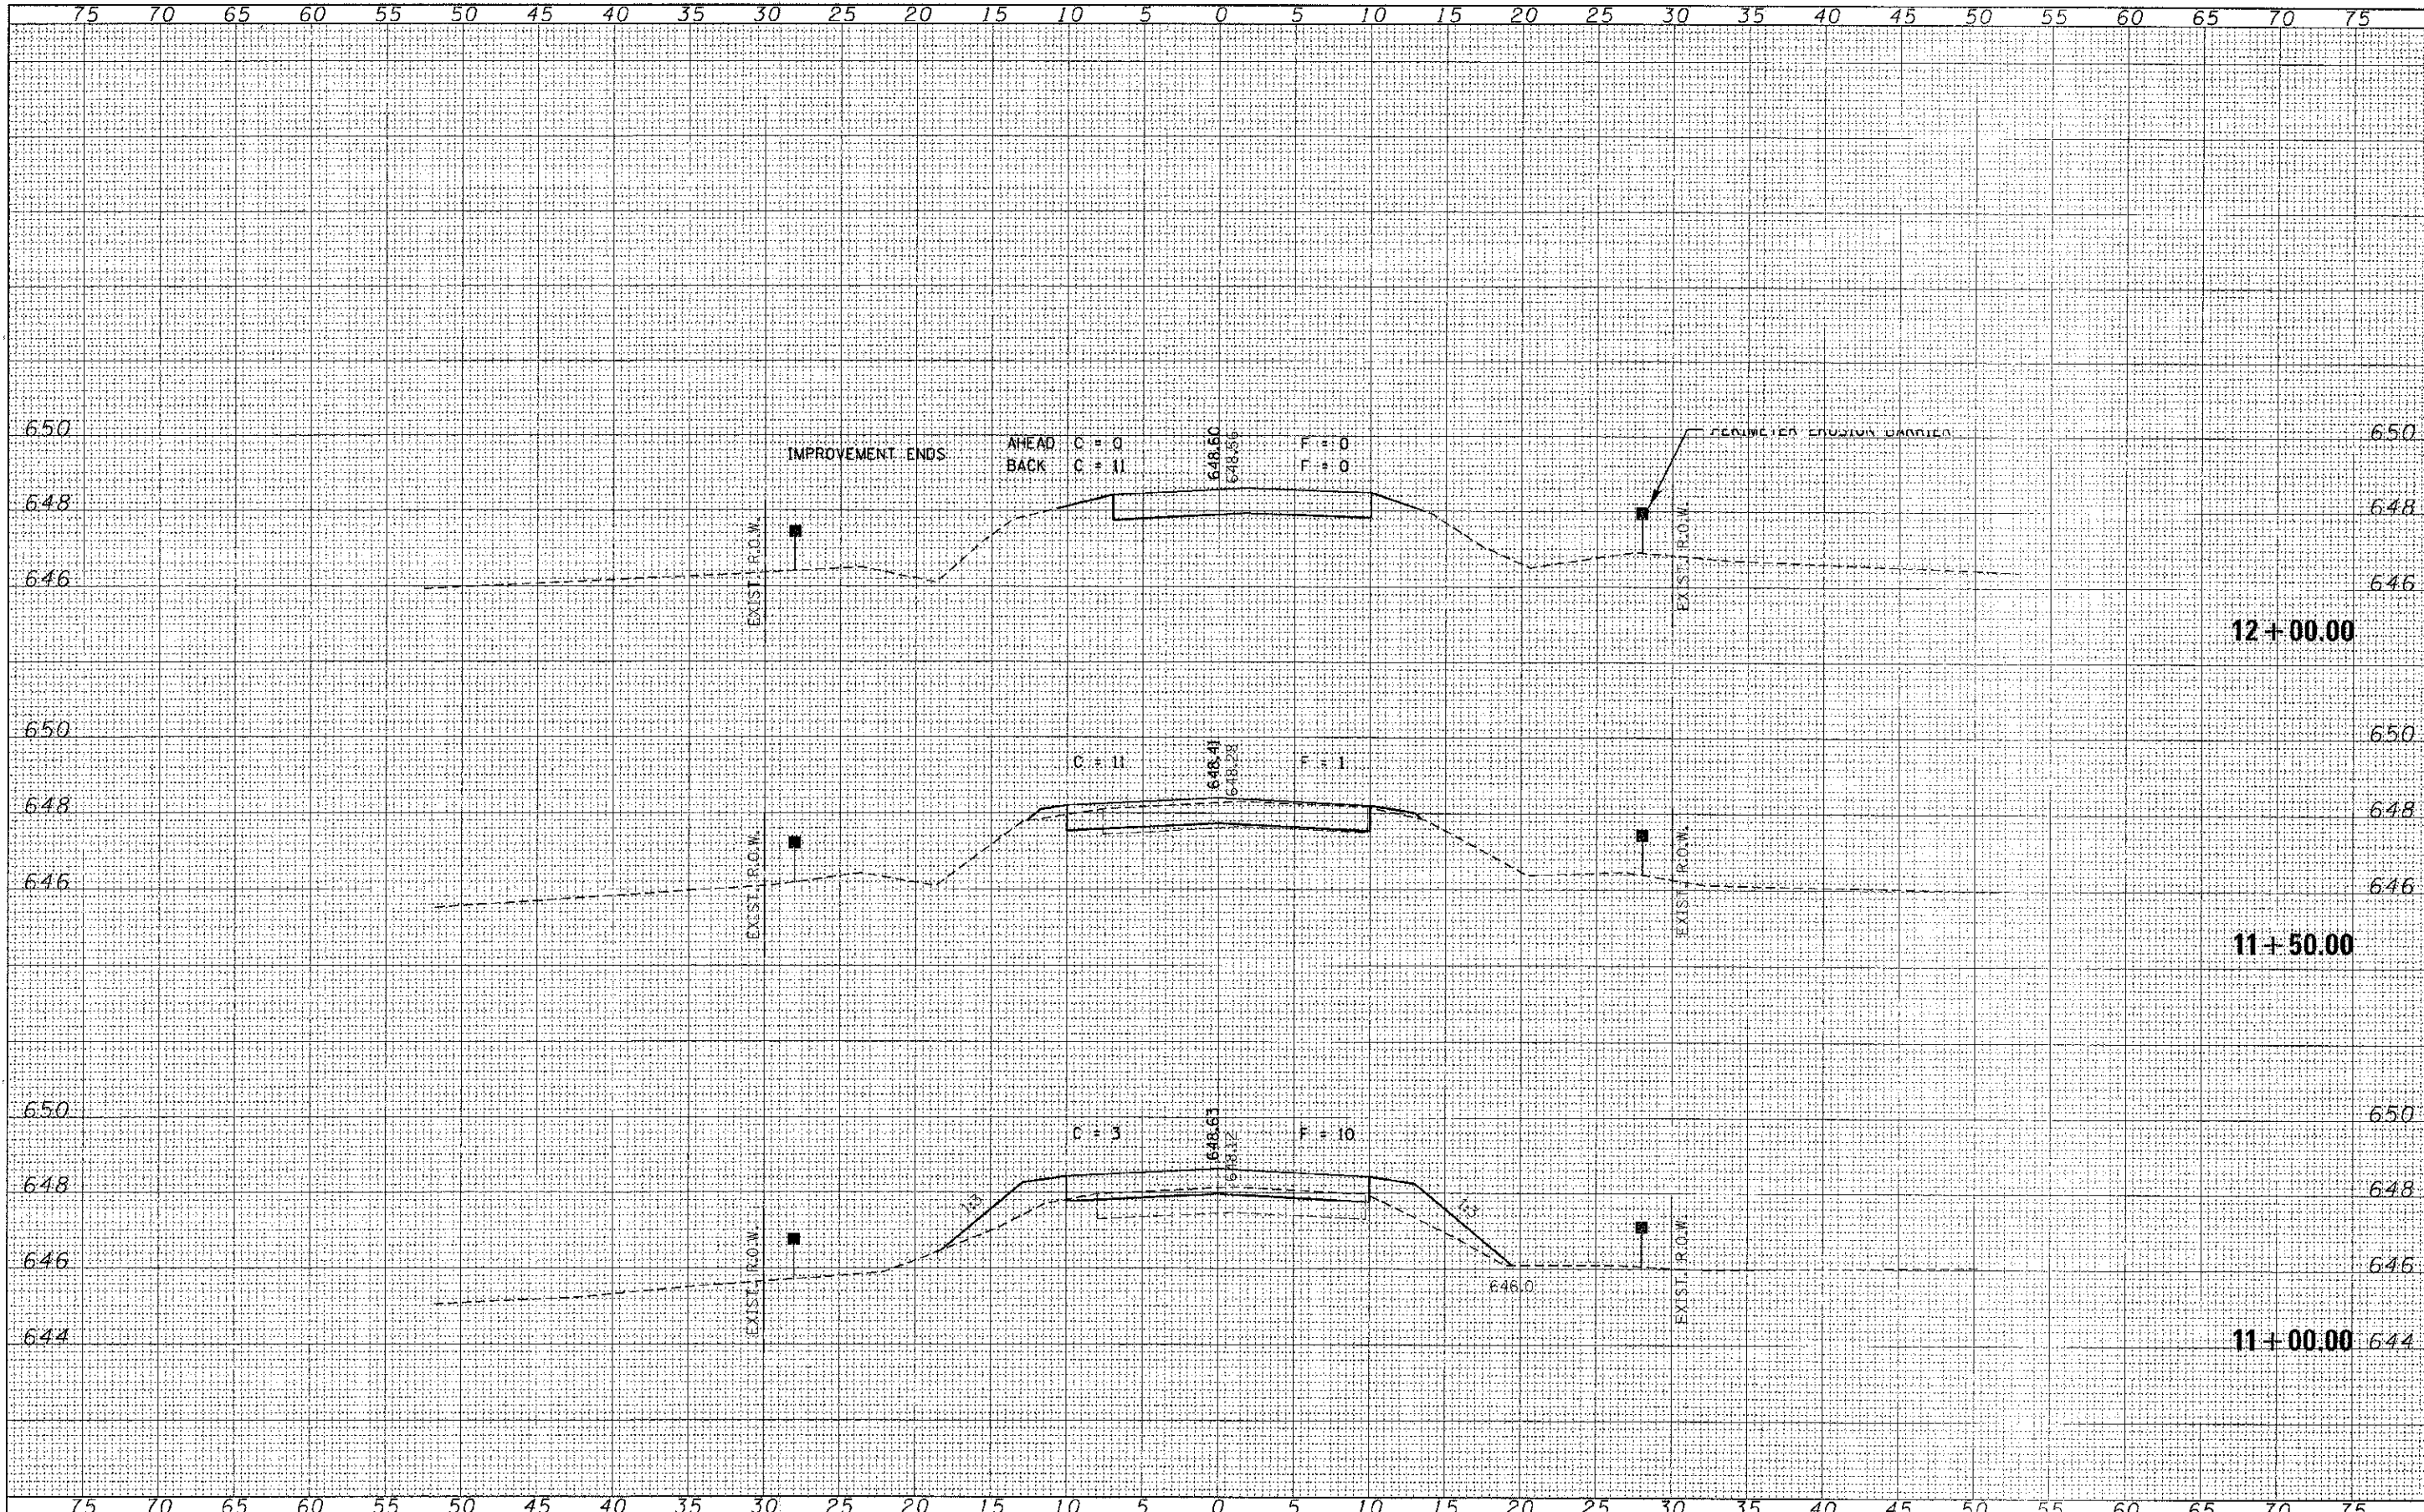

FILE NAME = 110246-ah1-xxx.dgn
 USER NAME =
 DESIGNED - J.W.F.
 DRAWN - L.G.C.
 CHECKED - S.W.M.
 DATE - 12/26/12
 PLOT SCALE =
 PLOT DATE = 12/26/2012

DESIGNED - J.W.F.	REVISED -
DRAWN - L.G.C.	REVISED -
CHECKED - S.W.M.	REVISED -
DATE - 12/26/12	REVISED -

STATE OF ILLINOIS
 LIVINGSTON COUNTY HIGHWAY DEPARTMENT

STATION CROSS SECTIONS
 SCALE: SHEET NO. 5 OF 5 SHEETS STA. 11+00.00 TO STA. 12+00.00

TR	SECTION	COUNTY	TOTAL SHEETS	SHEET NO.
29	11-16105-05-BR	LIVINGSTON	21	9
NEVADA ROAD DISTRICT		CONTRACT NO. 87536		
ILLINOIS FED. AID PROJECT				