


PLAN	DATE
BY	
REVISIONS	
NO.	
DESCRIPTION	
DATE	
BY	
REVISIONS	
NO.	
DESCRIPTION	
DATE	
BY	

PROFILE	DATE
BY	
REVISIONS	
NO.	
DESCRIPTION	
DATE	
BY	
REVISIONS	
NO.	
DESCRIPTION	
DATE	
BY	

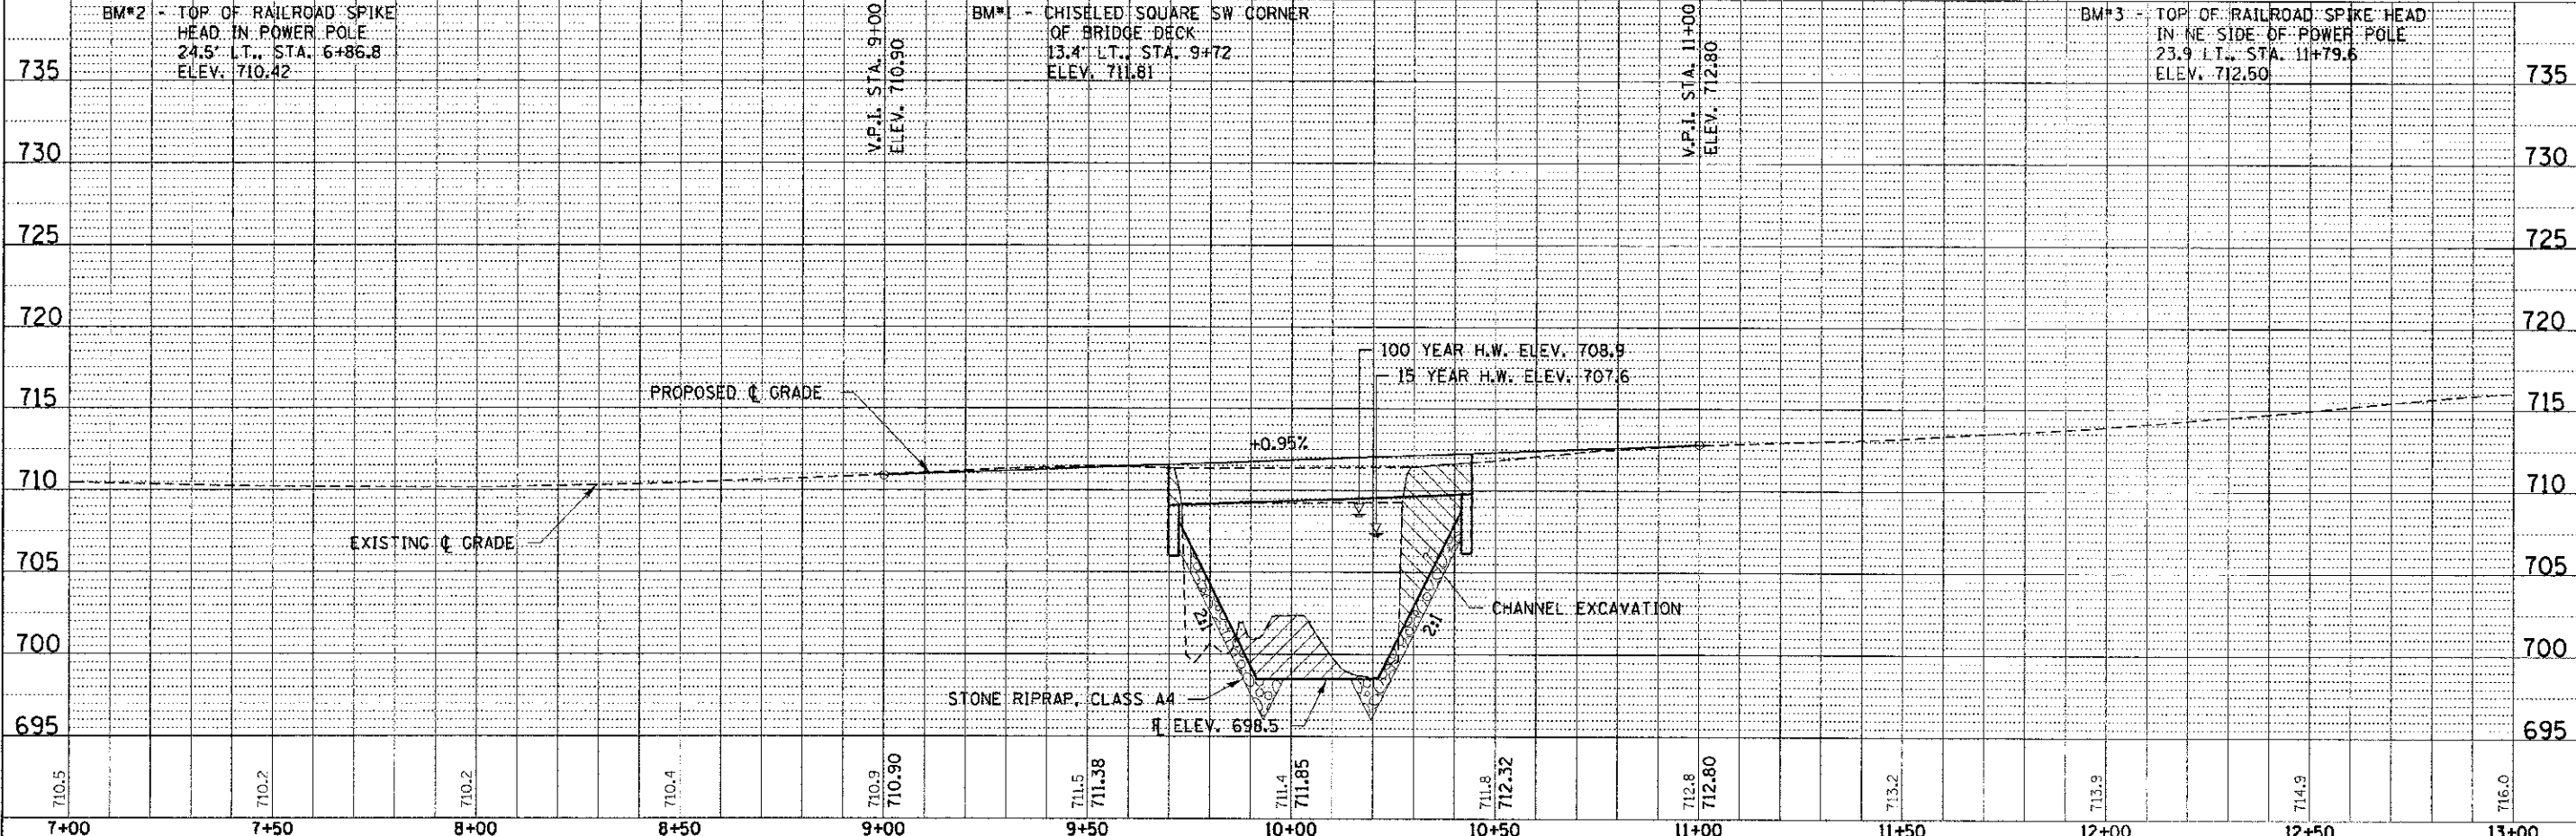

FILE NAME: 118245-eh1-pp1.dgn	USER NAME: *	DESIGNED: J.W.F.	REVISED: -	STATE OF ILLINOIS LIVINGSTON COUNTY HIGHWAY DEPARTMENT	PLAN & PROFILE SCALE: H20xV5 SHEET NO. 1 OF 1 SHEETS STA. 7+00.00 TO STA. 13+00.00	T.R.	SECTION	COUNTY	TOTAL SHEETS	SHEET NO.
HAMPTON, LENZINI AND RENWICK, INC.		DRAWN: L.G.C.	REVISED: -			248A	10-1103-03-BR / 10-06124-00-BR	LIVINGSTON	19	4
ILLINOIS PROFESSIONAL DESIGNERS		CHECKED: S.W.M.	REVISED: -			FURREST/CHATSWORTH R.D.		LIVINGSTON		
151 PE/SE CORP. 134.002389		DATE: 12/26/12	REVISED: -							CONTRACT NO. 87538
						ILLINOIS FED. AID PROJECT				