

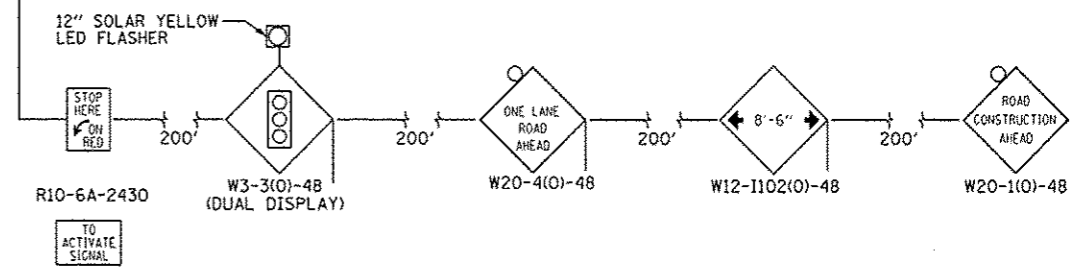
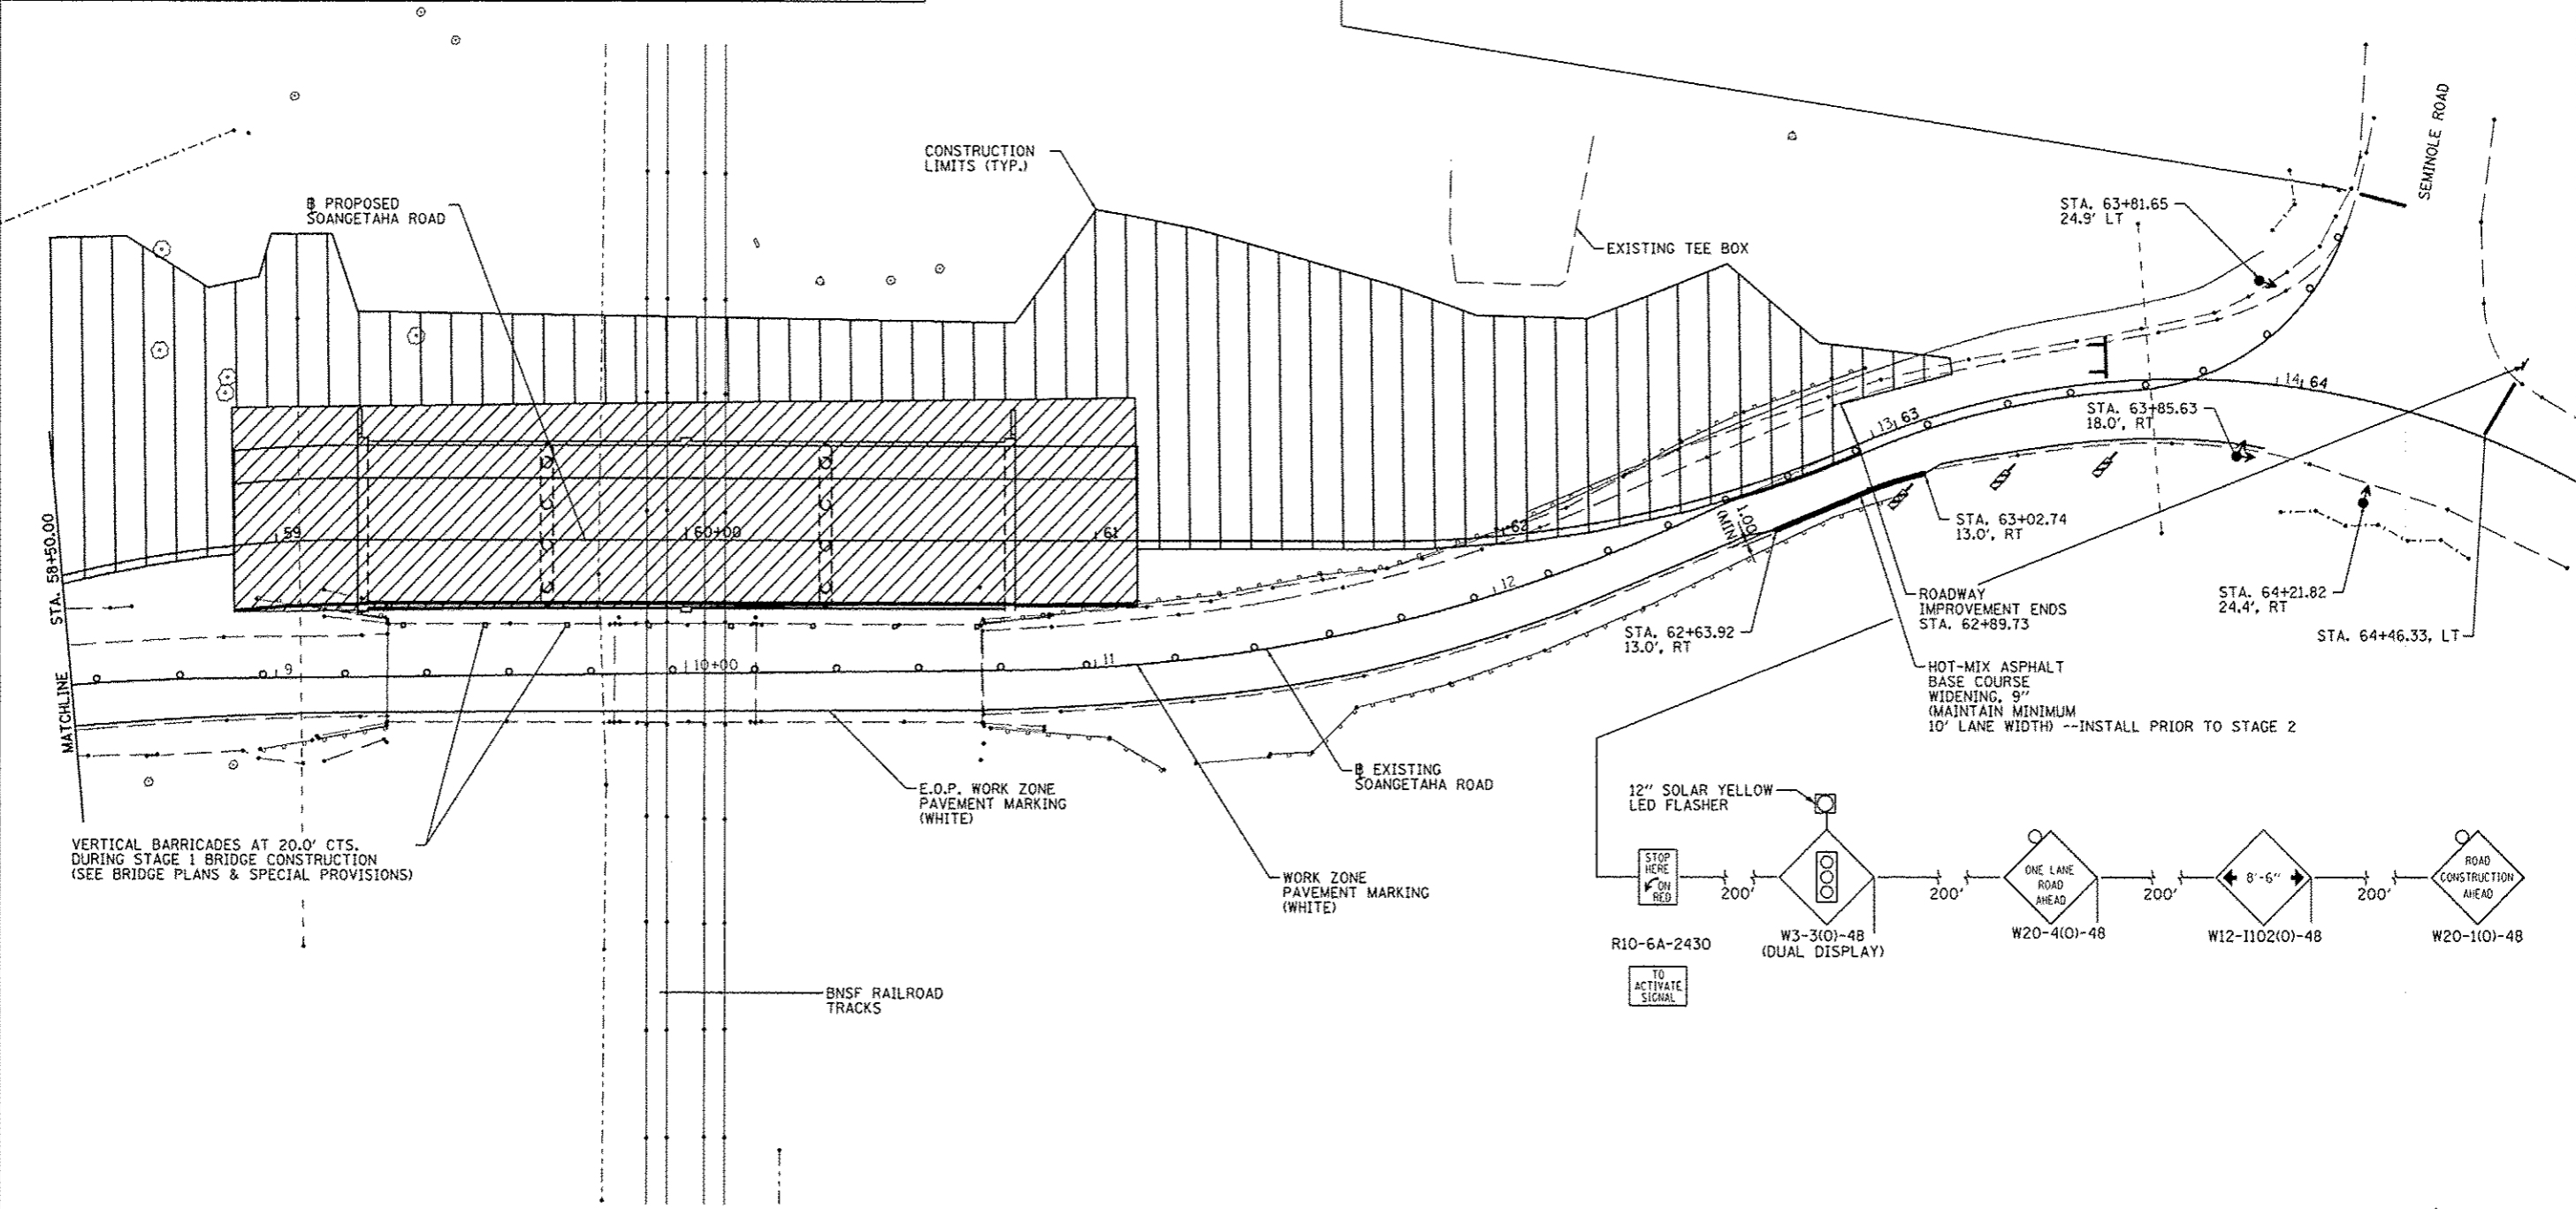
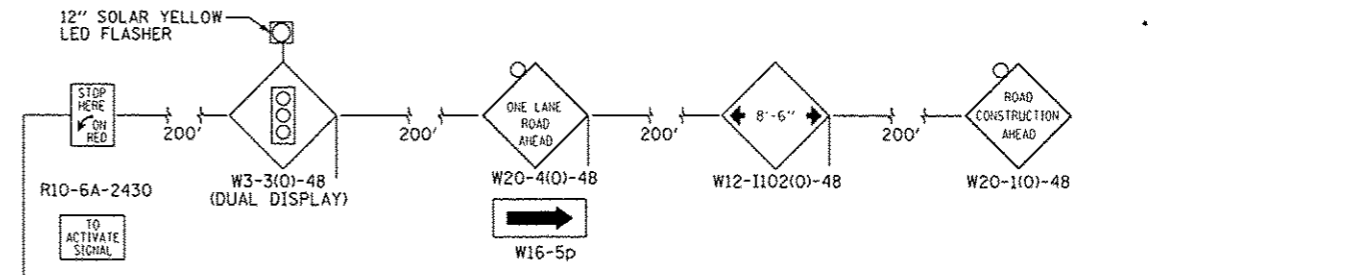


STAGING LEGEND

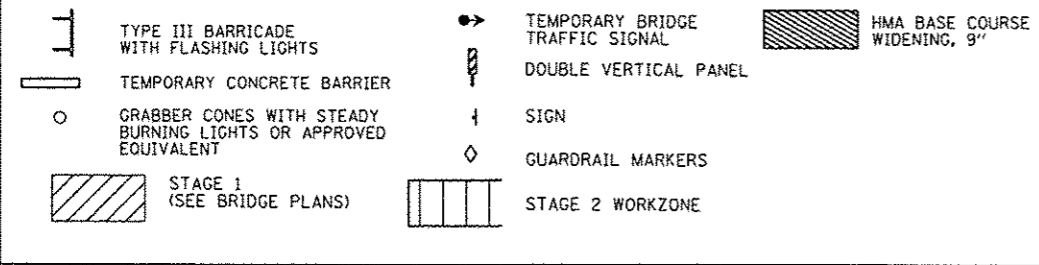

NOTES:
 1) TRAFFIC SIGNALS REMAIN IN PLACE FROM STAGE 2 TO STAGE 3.
 2) SEE BRIDGE PLANS FOR STAGE 1 INFORMATION.

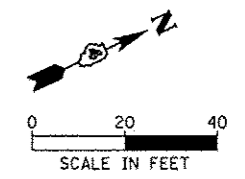

FILE NAME: S:\237\2012\23712001.00 (Soangetaha Bridge)\CADD\CADD Sheets\0412001-shs-stage2.dgn	USER NAME: jaondraws	DESIGNED: BT	REVISED:	 CITY OF GALESBURG	SOANGETAHA ROAD		M.S.:	SECTION:	COUNTY:	TOTAL SHEETS:	SHEET NO.:		
		DRAWN: BT/WLL	REVISED:		STAGE 2 PLAN		651	07-00651-03-BR	KNOX	67	17		
		CHECKED: RJA	REVISED:		SCALE:	SHEET	OF	SHEETS	STA.	TO	STA.	ILLINOIS	CONTRACT NO. 89625
		DATE:	REVISED:										