

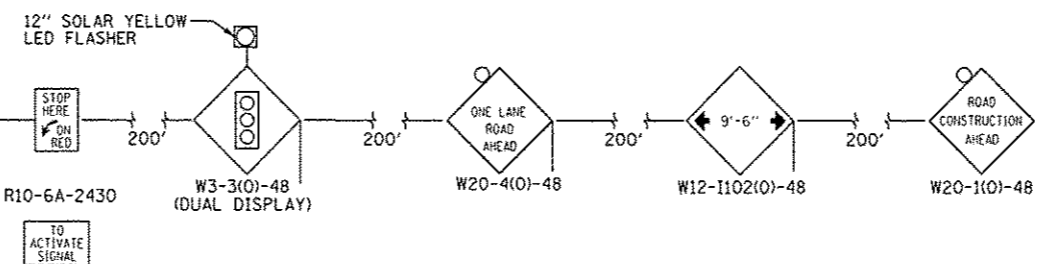
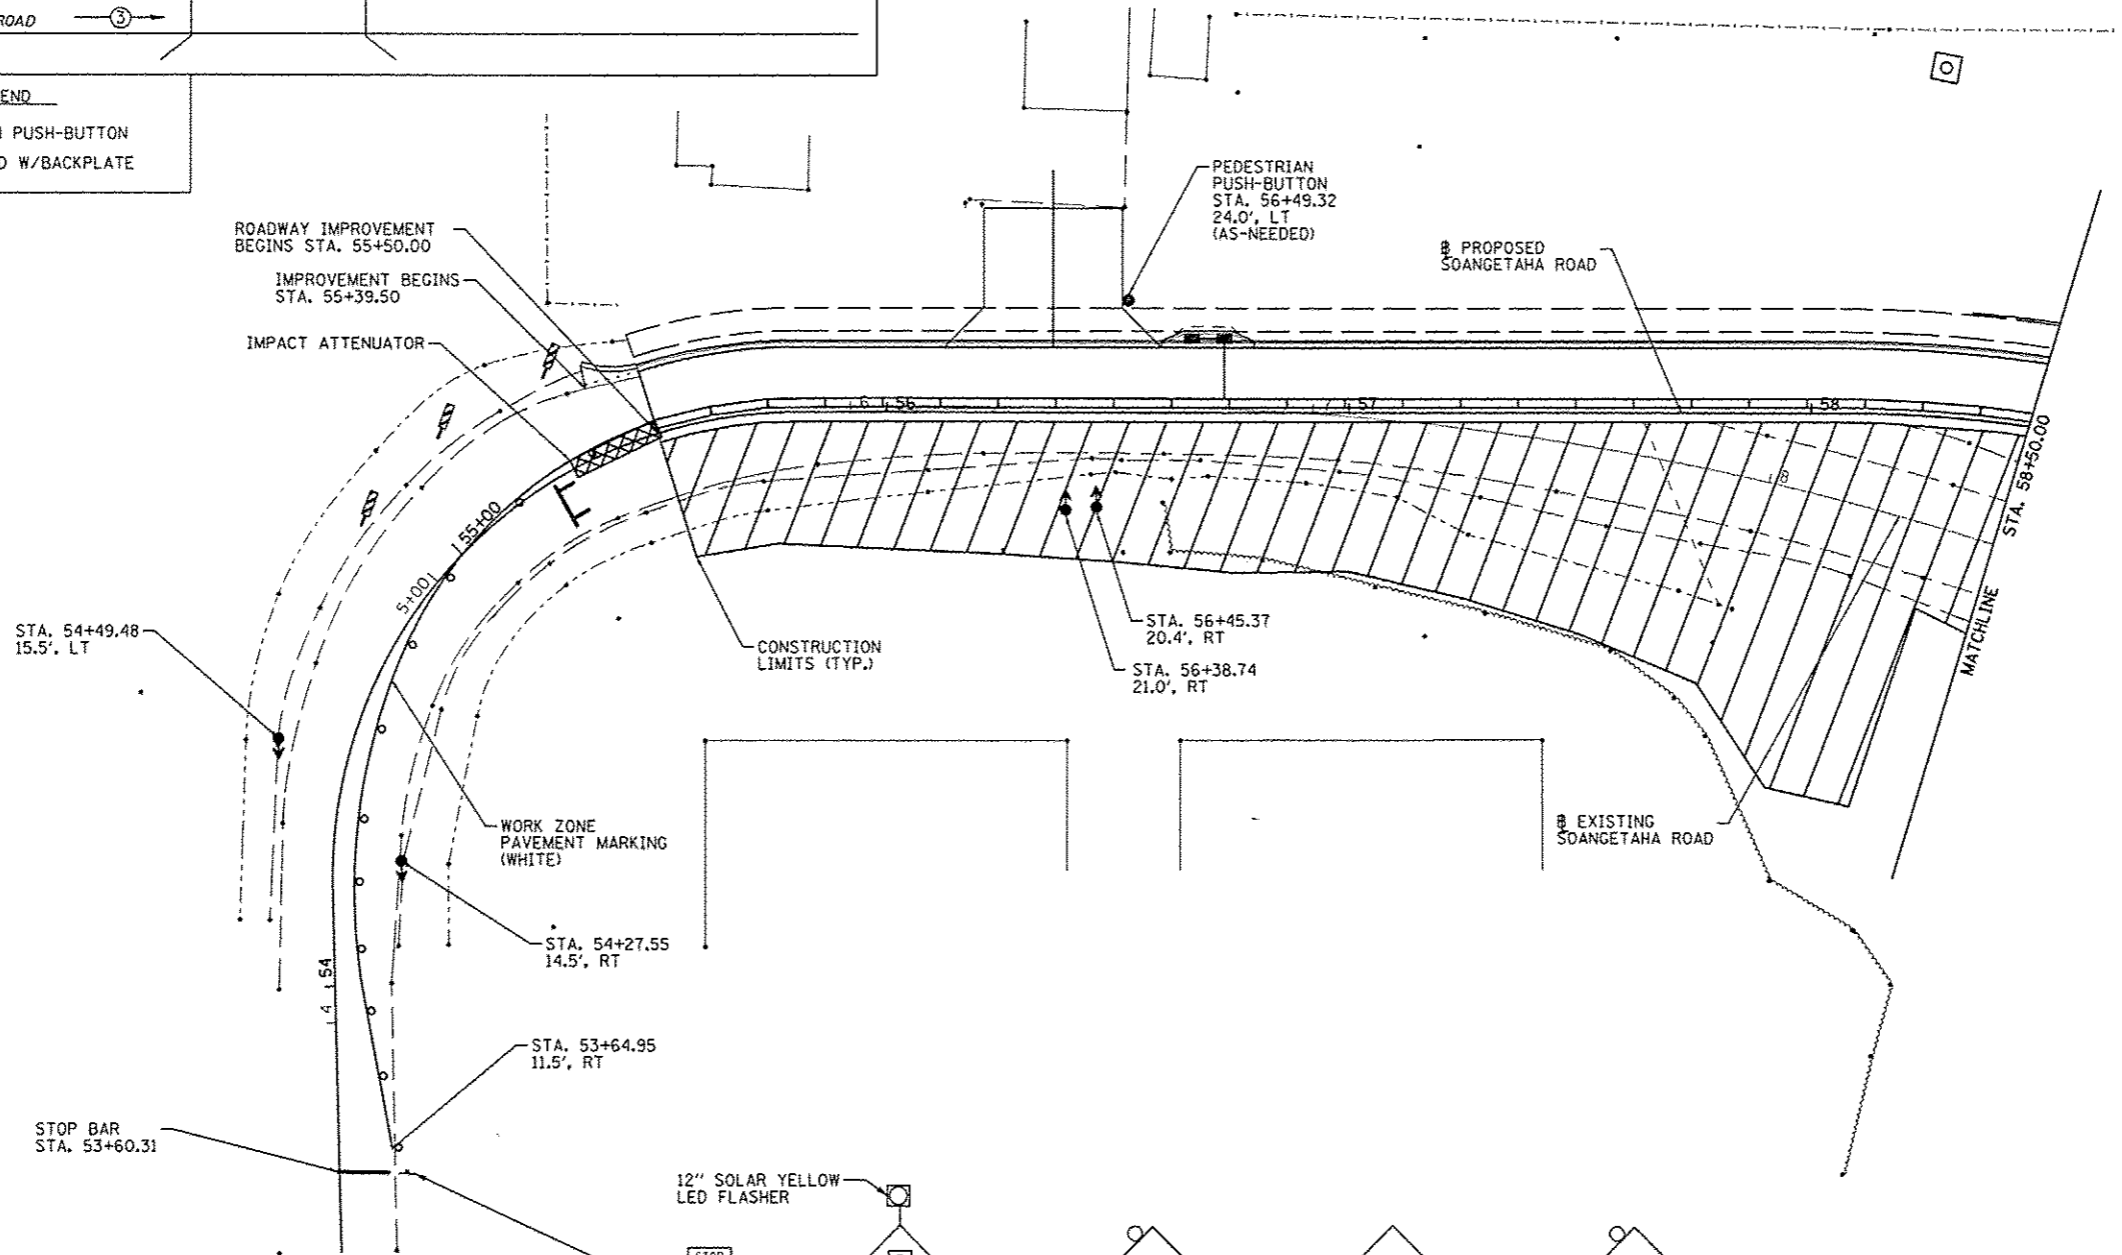
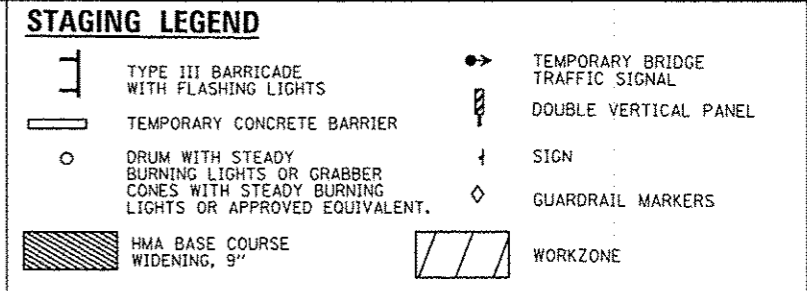
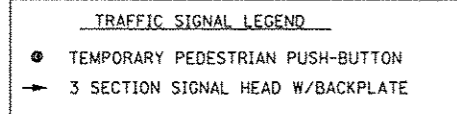


TEMPORARY PHASE DIAGRAM

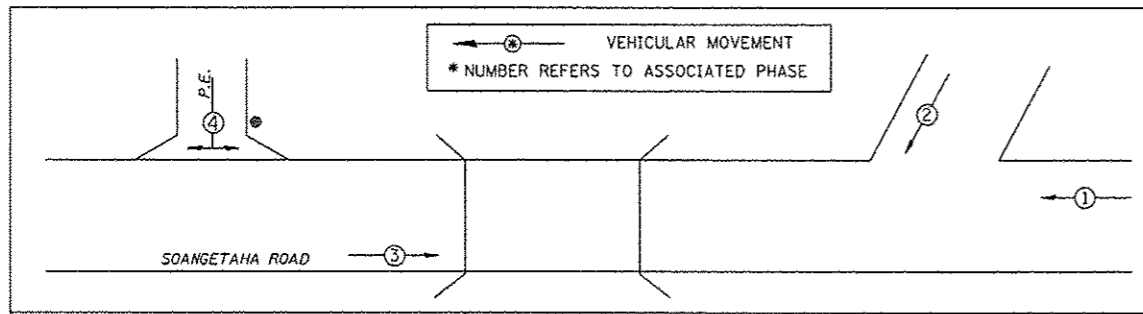

NOTES:
 1) TRAFFIC SIGNALS REMAIN IN PLACE FROM STAGE 2 TO STAGE 3.
 2) SEE BRIDGE PLANS FOR STAGE 1 INFORMATION.

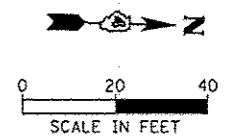

FILE NAME: S:\2012\23712001.00 (Soangetaha Bridge)\CADD\CADD Sheets\0412001-sh3-stage3.dgn	USER NAME: jeandreus	DESIGNED: BT	REVISED:	 CITY OF GALESBURG	SOANGETAHA ROAD STAGE 3 PLAN			M.S.:	SECTION:	COUNTY:	TOTAL SHEETS:	SHEET NO.:
		DRAWN: BT/WLL	REVISED:		651	07-00651-03-BR	KNOX	67	18			
		CHECKED: RJA	REVISED:		CONTRACT NO. 89625							
		DATE: 1/7/2013	REVISED:		ILLINOIS							