


SLOPE STEPS DETAIL

TYPICAL CROSS-SECTION EMBANKMENT CONSTRUCTION ON SIDEHILL

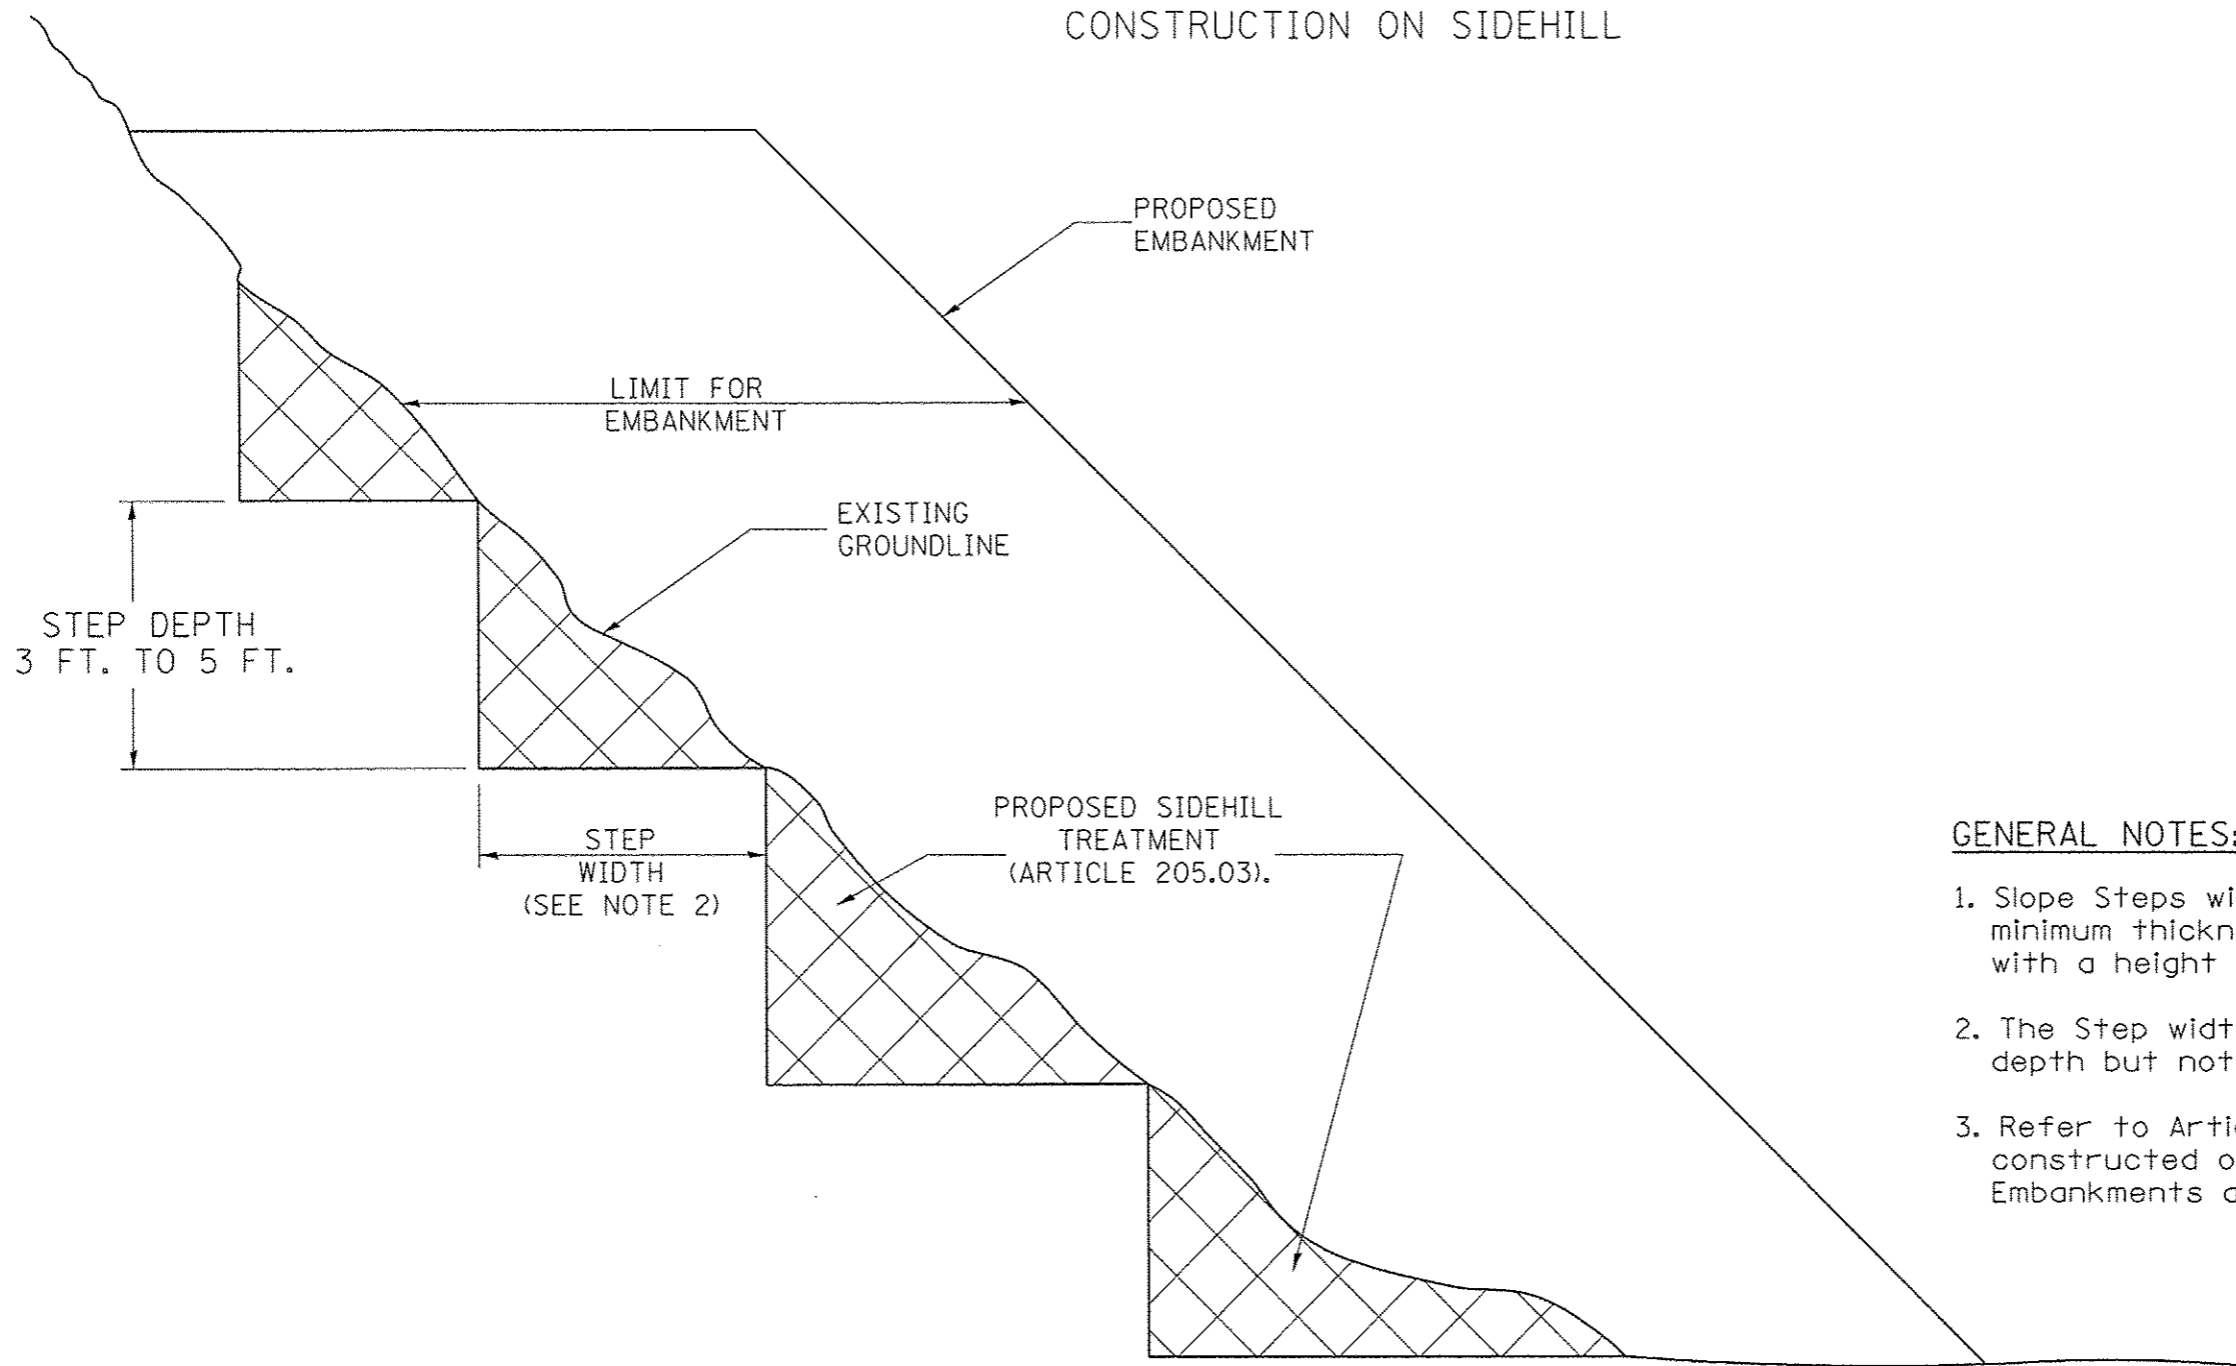

GENERAL NOTES:

1. Slope Steps will be required for all 12(300) minimum thickness "silver fills" and on a fills with a height of 10'(3.0m).
2. The Step width shall be twice the Step depth but not less than 6 feet.
3. Refer to Article 205.03 for Embankment to be constructed on Hillside or Slopes, or if existing Embankments are to be widened.

REPLACEMENT MATERIAL:

STANDARD EMBANKMENT
 (IN ACCORDANCE WITH
 205 OF THE STANDARD SPECIFACATION).

All dimensions are in inches (millimeters) unless otherwise noted.

FILE NAME : S:\237\2012\23712001.00 (Soangetaha Bridge)\CADD\CADD Sheets\0412001-shr-benching.dwg	USER NAME : jdspllr	DESIGNED - BT	REVISED -	 CITY OF GALESBURG	SOANGETAHA ROAD SLOPE STEPS DETAIL			M.S.	SECTION	COUNTY	TOTAL SHEETS	SHEET NO.	
		DRAWN - BT/WLL	REVISED -		SCALE:	SHEET	OF	SHEETS	STA.	TO STA.	KNOX	67	25
		CHECKED - RJA	REVISED -		CONTRACT NO. 89625								
		DATE - 1/4/2013	REVISED -		ILLINOIS								