


DATE	
BY	
SURVEYED	
PLOTTED	
NOTE BOOK	
NO.	

DATE	
BY	
SURVEYED	
PLOTTED	
NOTE BOOK	
NO.	

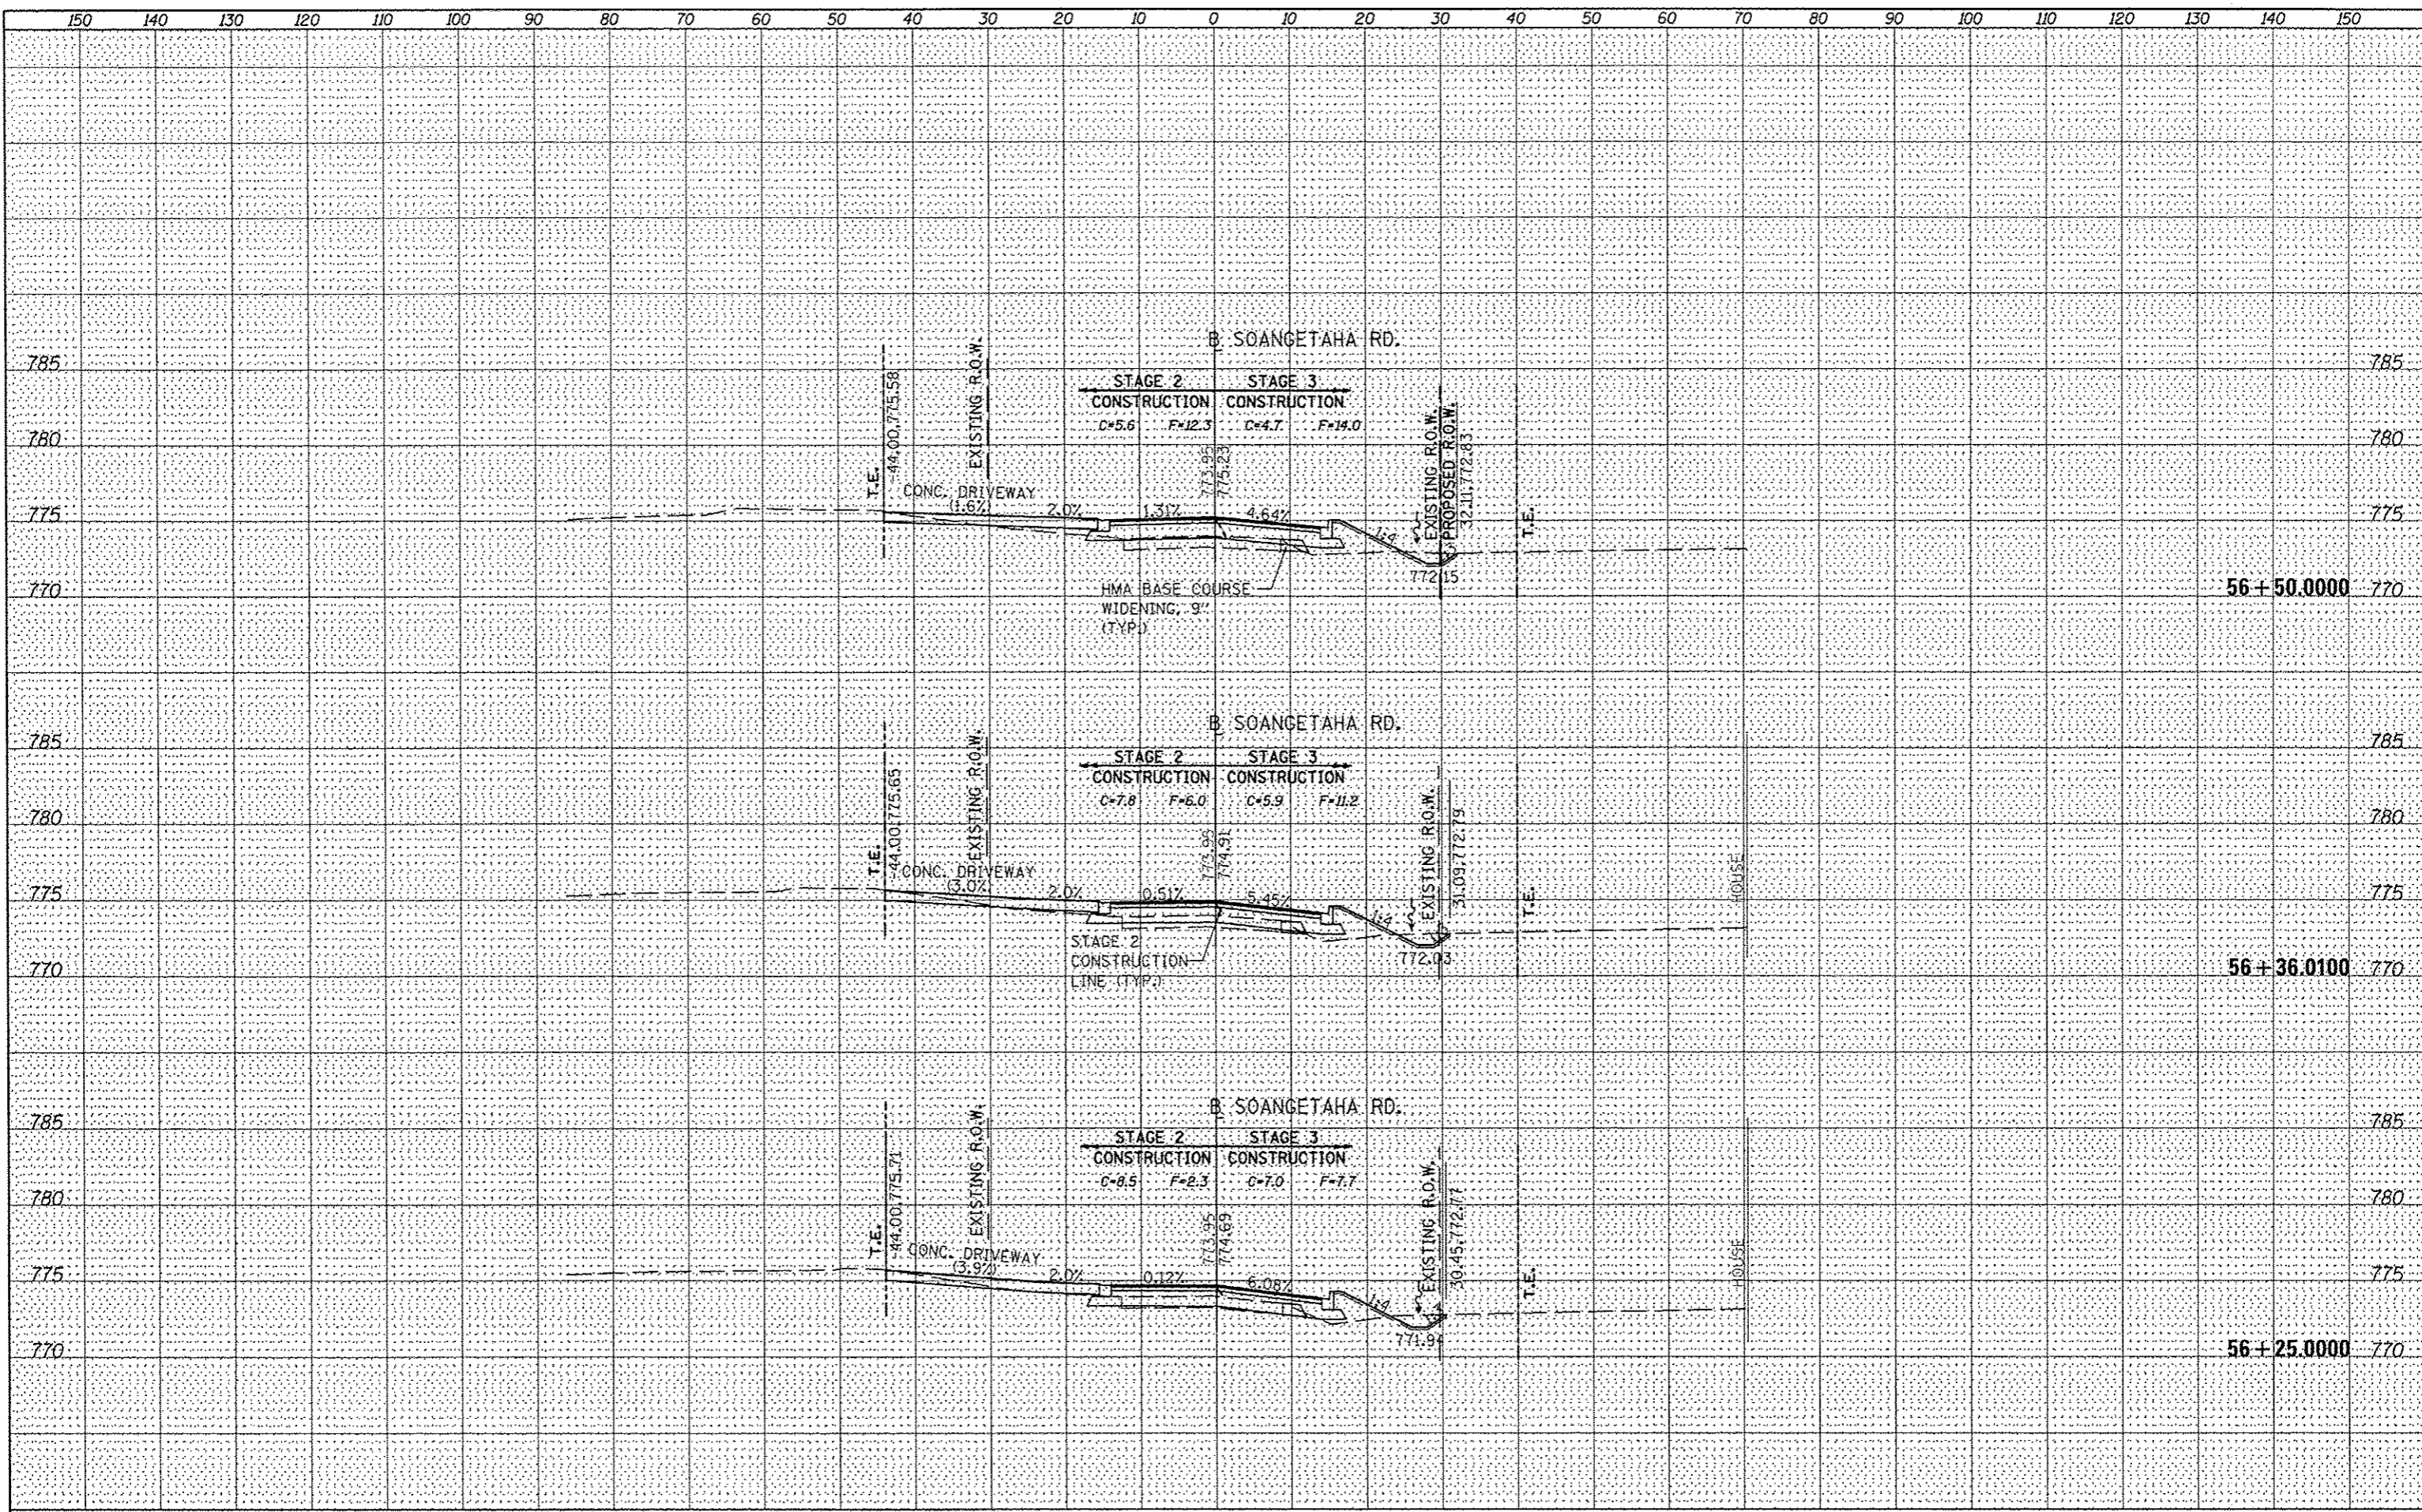

FILE NAME = S:\237\2012\23712001.00 (Soangetaha Bridge)\CAD\NCADD Sheets\0412001-sht-xsc.dgn  
 USER NAME = jdpiller  
 DESIGNED -  
 DRAWN -  
 CHECKED -  
 DATE -  
 PLOT SCALE = 20.0000' / 1" =  
 PLOT DATE = 1/4/2013

DESIGNED -	REVISED -
DRAWN -	REVISED -
CHECKED -	REVISED -
DATE -	REVISED -



CITY OF GALESBURG

SOANGETAHA ROAD CROSS SECTIONS  
 SCALE: SHEET OF SHEETS STA. 56+25.0000 TO STA. 56+50.0000

MS	SECTION	COUNTY	TOTAL SHEETS	SHEET NO.
651	07-00651-03-BR	KNOX	67	56
CONTRACT NO. 89625				