


DATE	
BY	
FINAL SURVEY	
PLOTTED	
NOTE BOOK	
AREAS CHECKED	
NO.	

DATE	
BY	
ORIGINAL SURVEY	
PLOTTED	
NOTE BOOK	
AREAS CHECKED	
NO.	

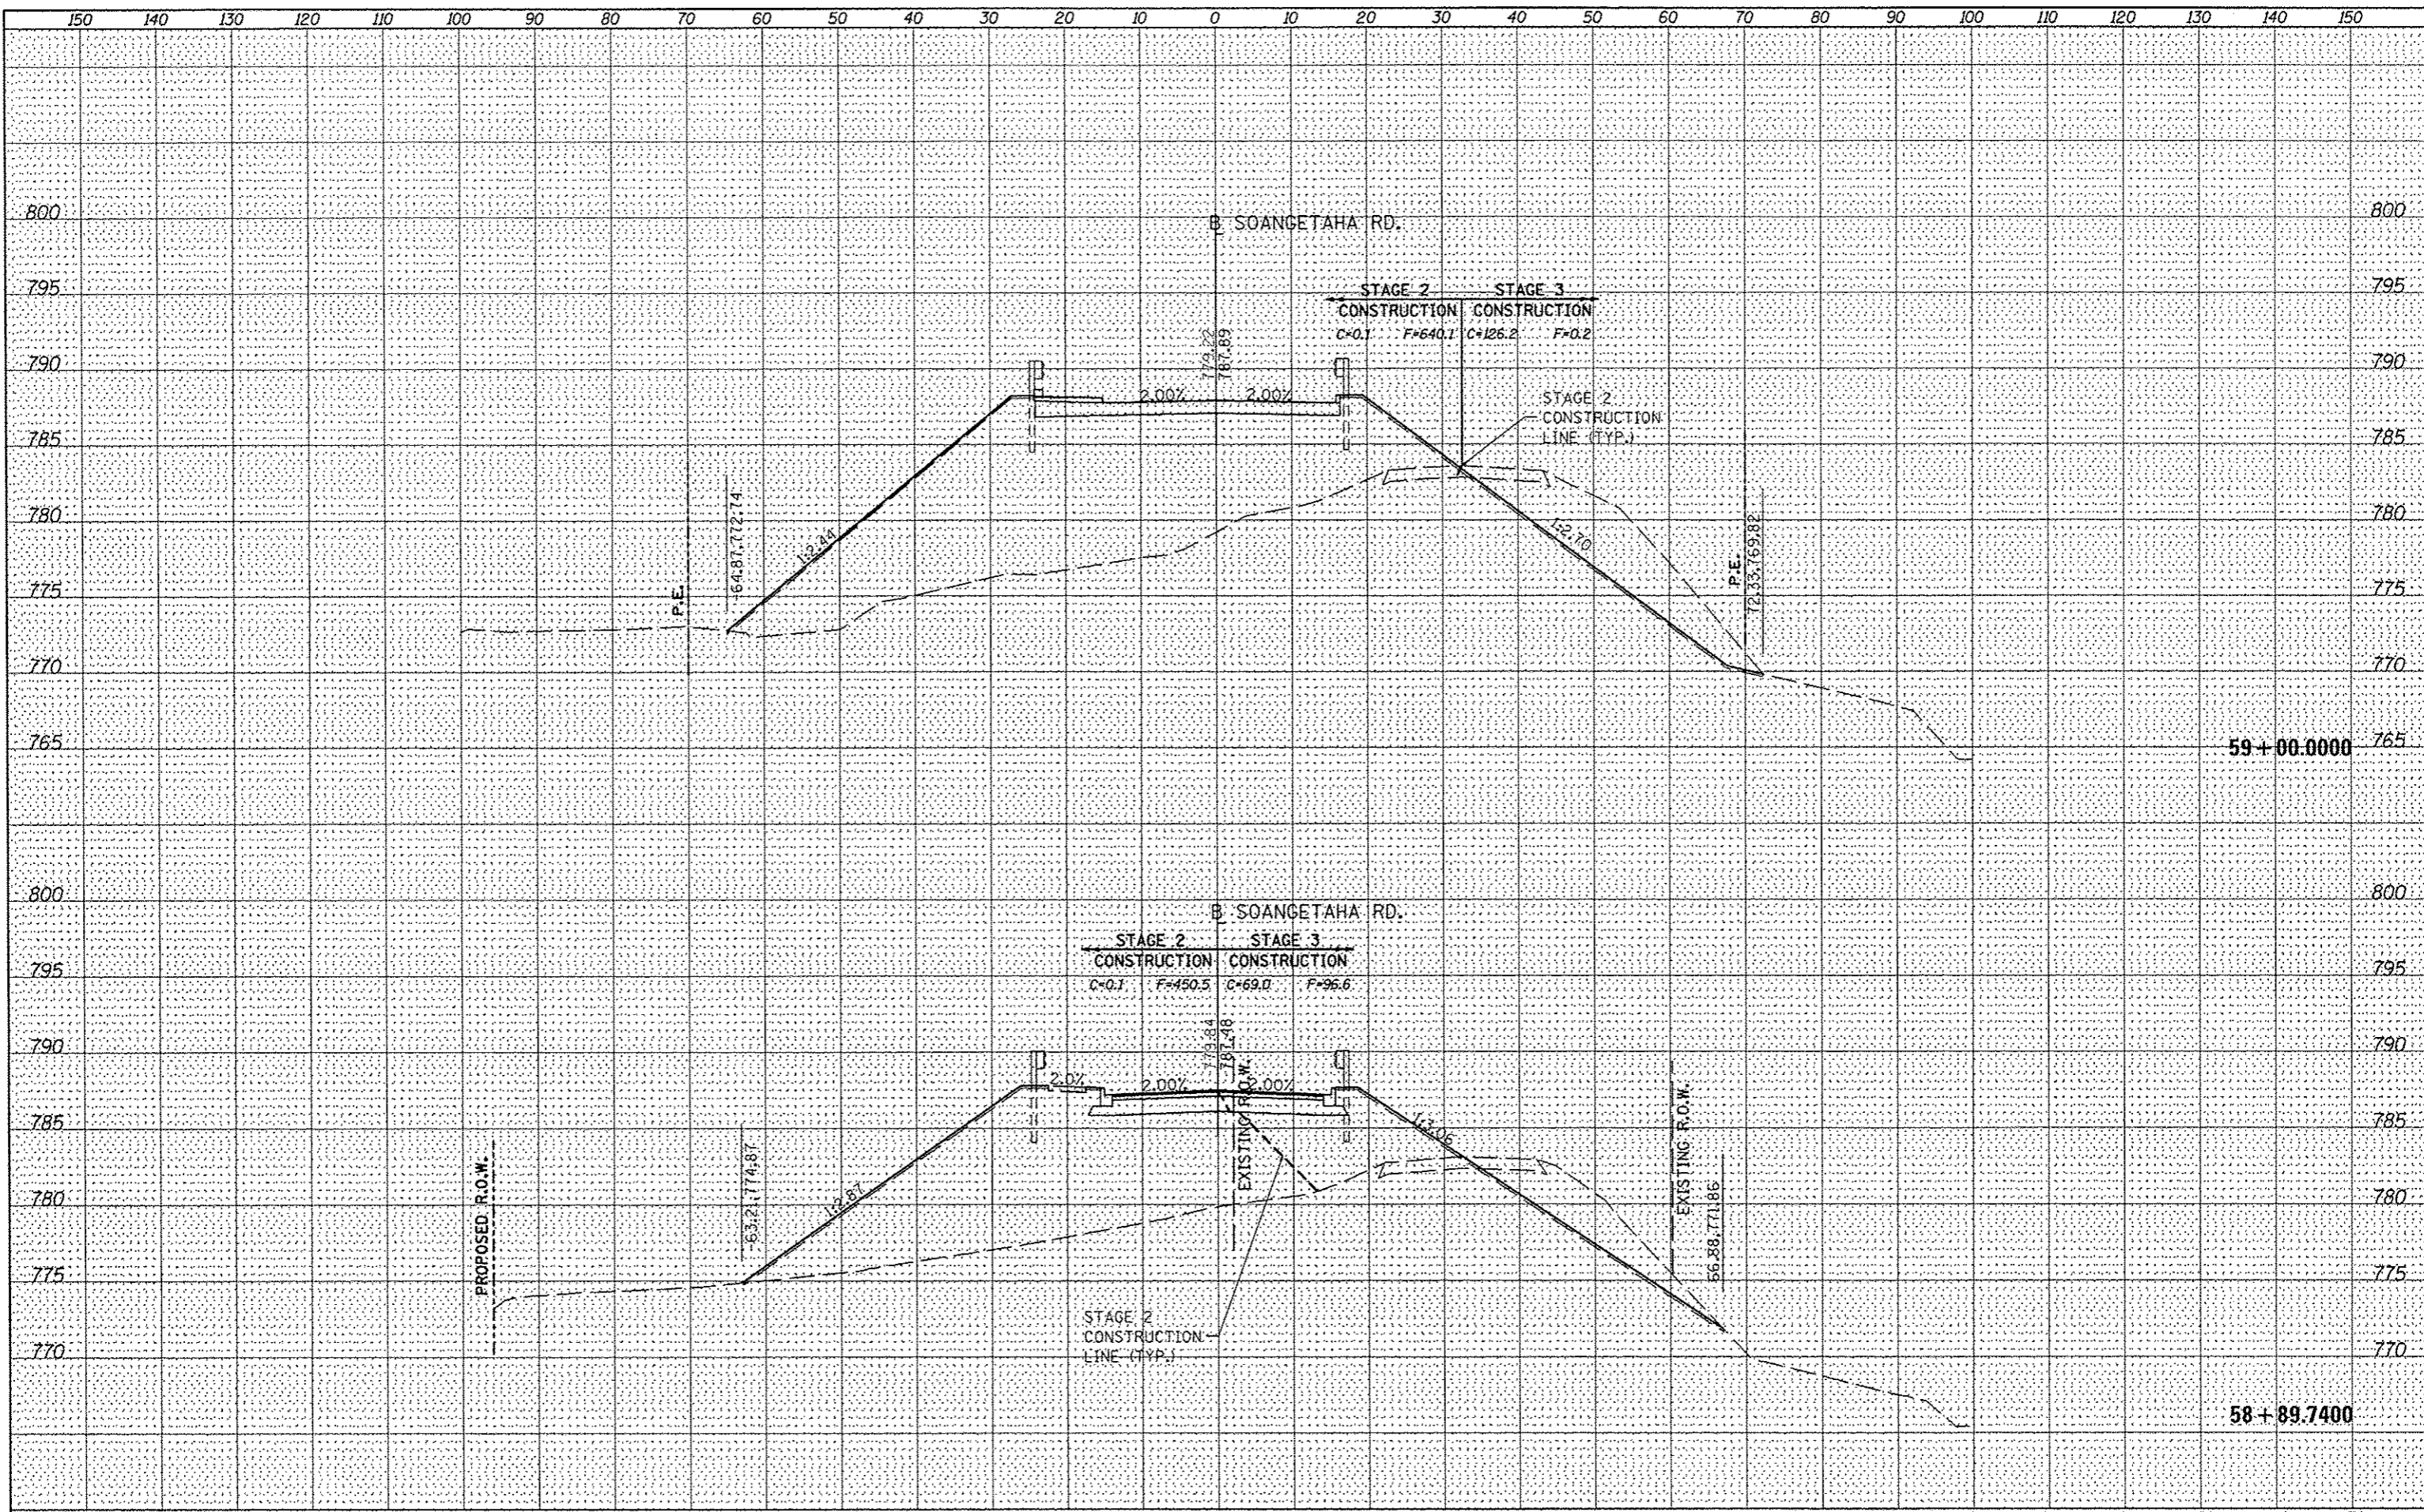

FILE NAME: S:\237\2012\23712001.00\Soangetaha Bridge\CAAD\CADD Sheets\0412001-shr.asc.dgn
 USER NAME: jdoe1111
 DESIGNED: -
 DRAWN: -
 CHECKED: -
 DATE: 1/4/2013
 PLOT SCALE: 1/4" = 1'-0"
 PLOT DATE: 1/4/2013

DESIGNED	-	REVISED	-
DRAWN	-	REVISED	-
CHECKED	-	REVISED	-
DATE	-	REVISED	-



CITY OF GALESBURG

SOANGETAHA ROAD CROSS SECTIONS
 SCALE: SHEET OF SHEETS STA. 58+89.7400 TO STA. 59+00.0000

MS	SECTION	COUNTY	TOTAL SHEETS	SHEET NO.
651	07-00651-03-BR	KNOX	67	61
CONTRACT NO. 89625				
ILLINOIS FED. AID PROJECT				