


**LEGEND**

**EXISTING**


- ① EARTH SURFACE
- ② SIDEWALK
- ③ CURB AND GUTTER
- ④ PAVEMENT

**PROPOSED**

- Ⓔ COMBINATION CONCRETE CURB & GUTTER, TYPE B-6.12 (ABUTTING EX PAV)
- Ⓕ MEDIAN (TO BE DONE BY OTHERS)
- Ⓖ TOPSOIL FURNISH AND PLACE, 18"

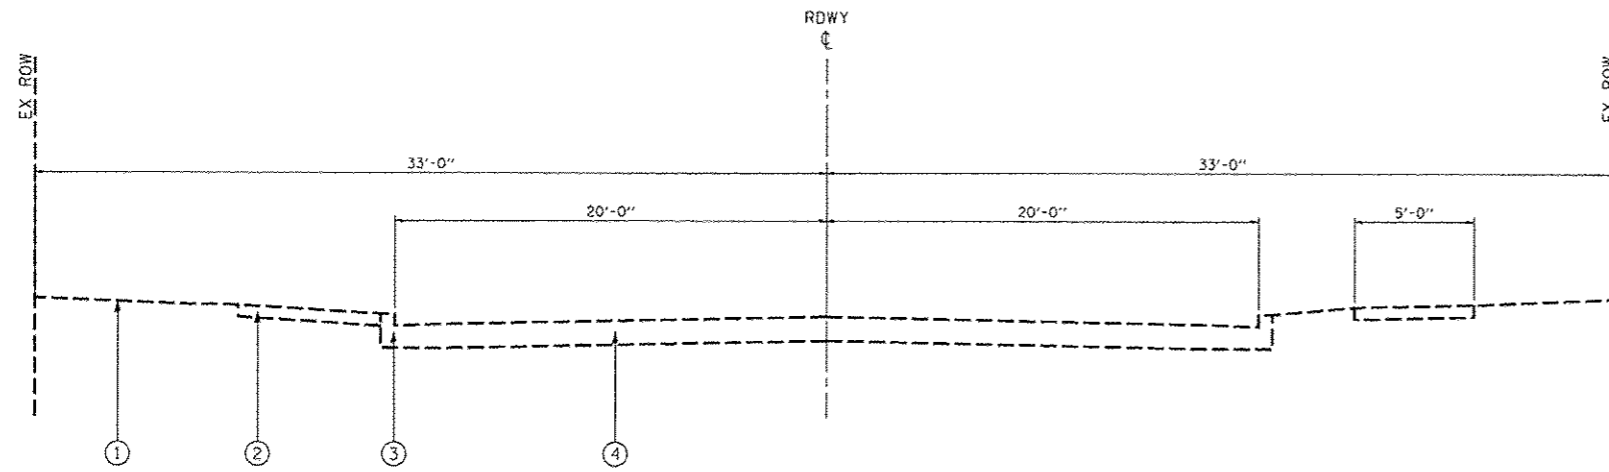

NTS  
**EXISTING TYPICAL SECTION**  
STA 699+02.00 TO STA 700+70.67

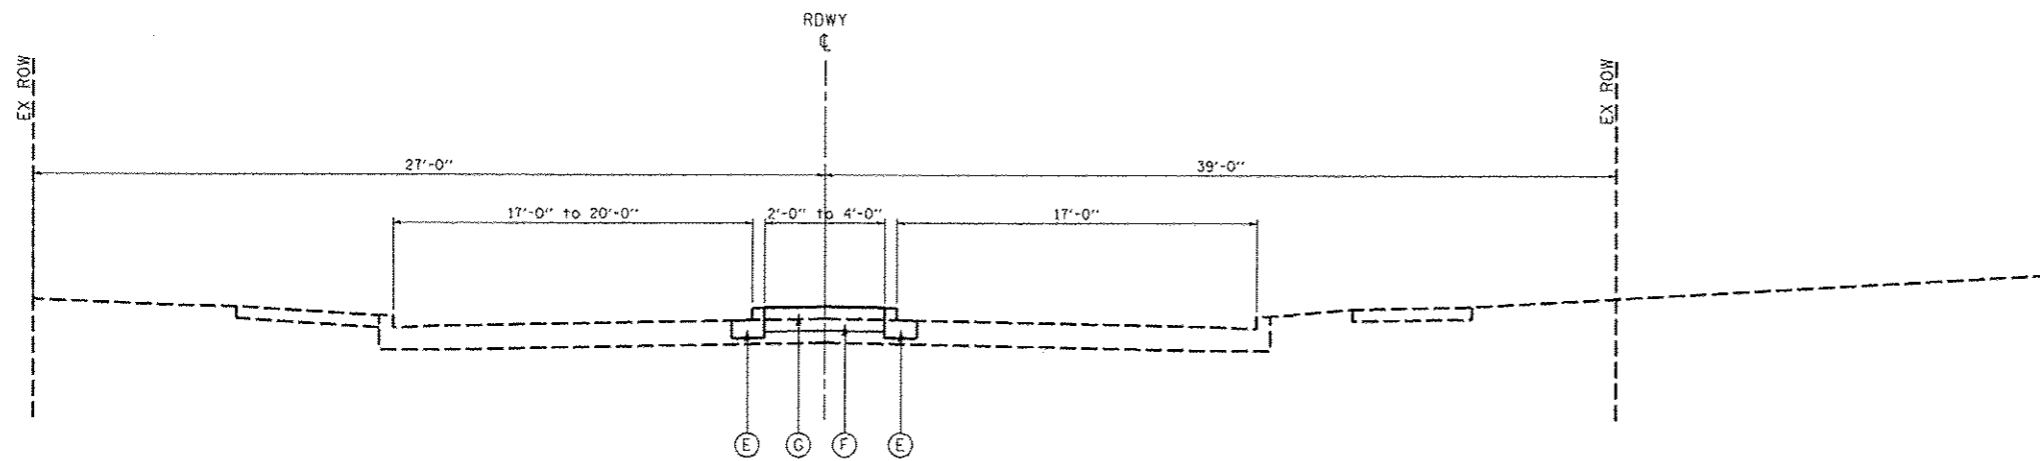

NTS  
**PROPOSED TYPICAL SECTION**  
STA 699+02.00 TO STA 700+70.67

PRINTED DATE: 10/30/2012 11:25:53 AM User: D:\projects\1000\Lincoln Park\1118.dwg Plot: 1118.dwg

**ESI CONSULTANTS, LTD**  
753 WINDSOR ROAD  
CHARLESTON, IL 61920  
(217) 346-1550  
WWW.ESICONSULTANTS.COM  
ILLINOIS DEPARTMENT OF PROFESSIONAL REGULATION REGISTRATION #184-003885

**CITY OF DANVILLE**  
1155 E. VOORHEES STREET  
SUITE A  
DANVILLE, IL 61832

NO.	DATE	DESCRIPTION OF REVISIONS	NO.	DATE	DESCRIPTION OF REVISIONS

SECTION NO. 06-00224-00-BT	ENGR: ADG
ESI PROJECT NO: 07-163-074-01	DRAWN BY: ADG
DATE: 10-31-2012	QC/QA: DLCPAT

**LINCOLN PARK HISTORIC DIST SHARED USE PATH**  
CITY OF DANVILLE, VERMILION COUNTY

**TYPICAL SECTIONS**