




MATCHLINE STA 132+00

MATCHLINE STA 138+00

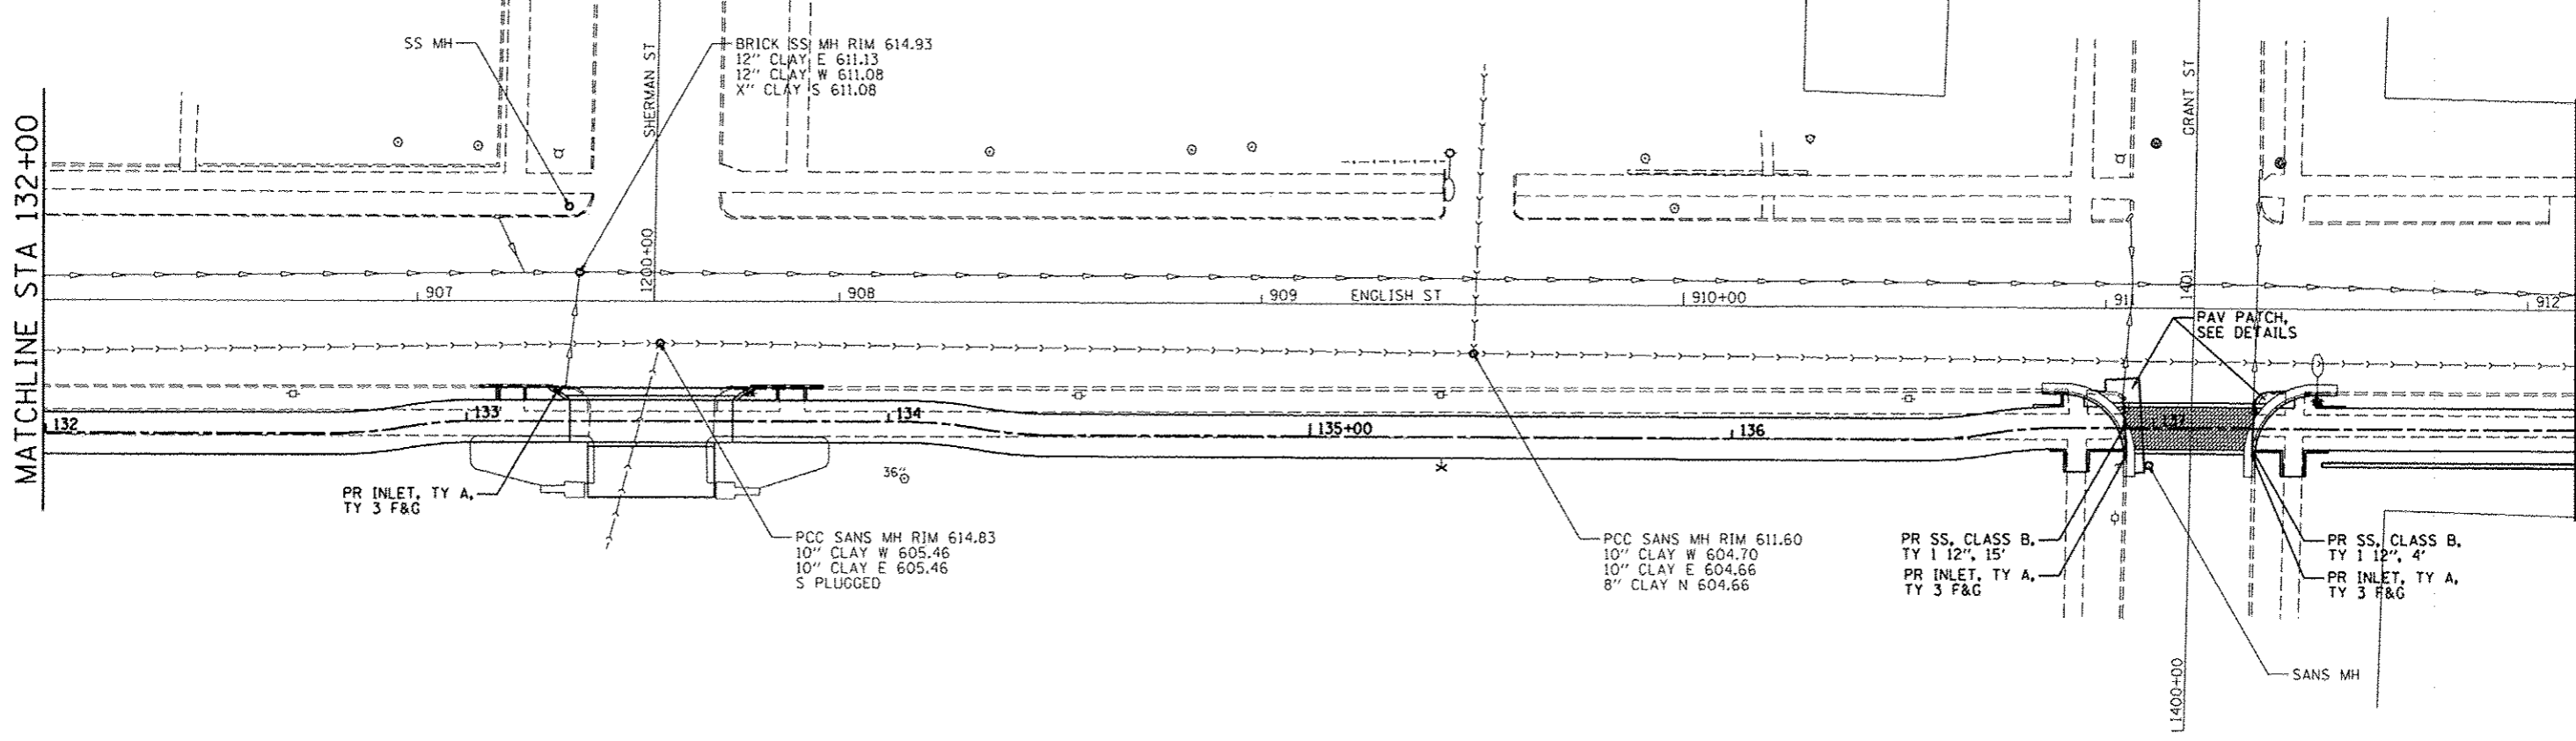

MATCHLINE STA 138+00

MATCHLINE STA 144+00

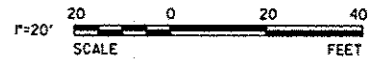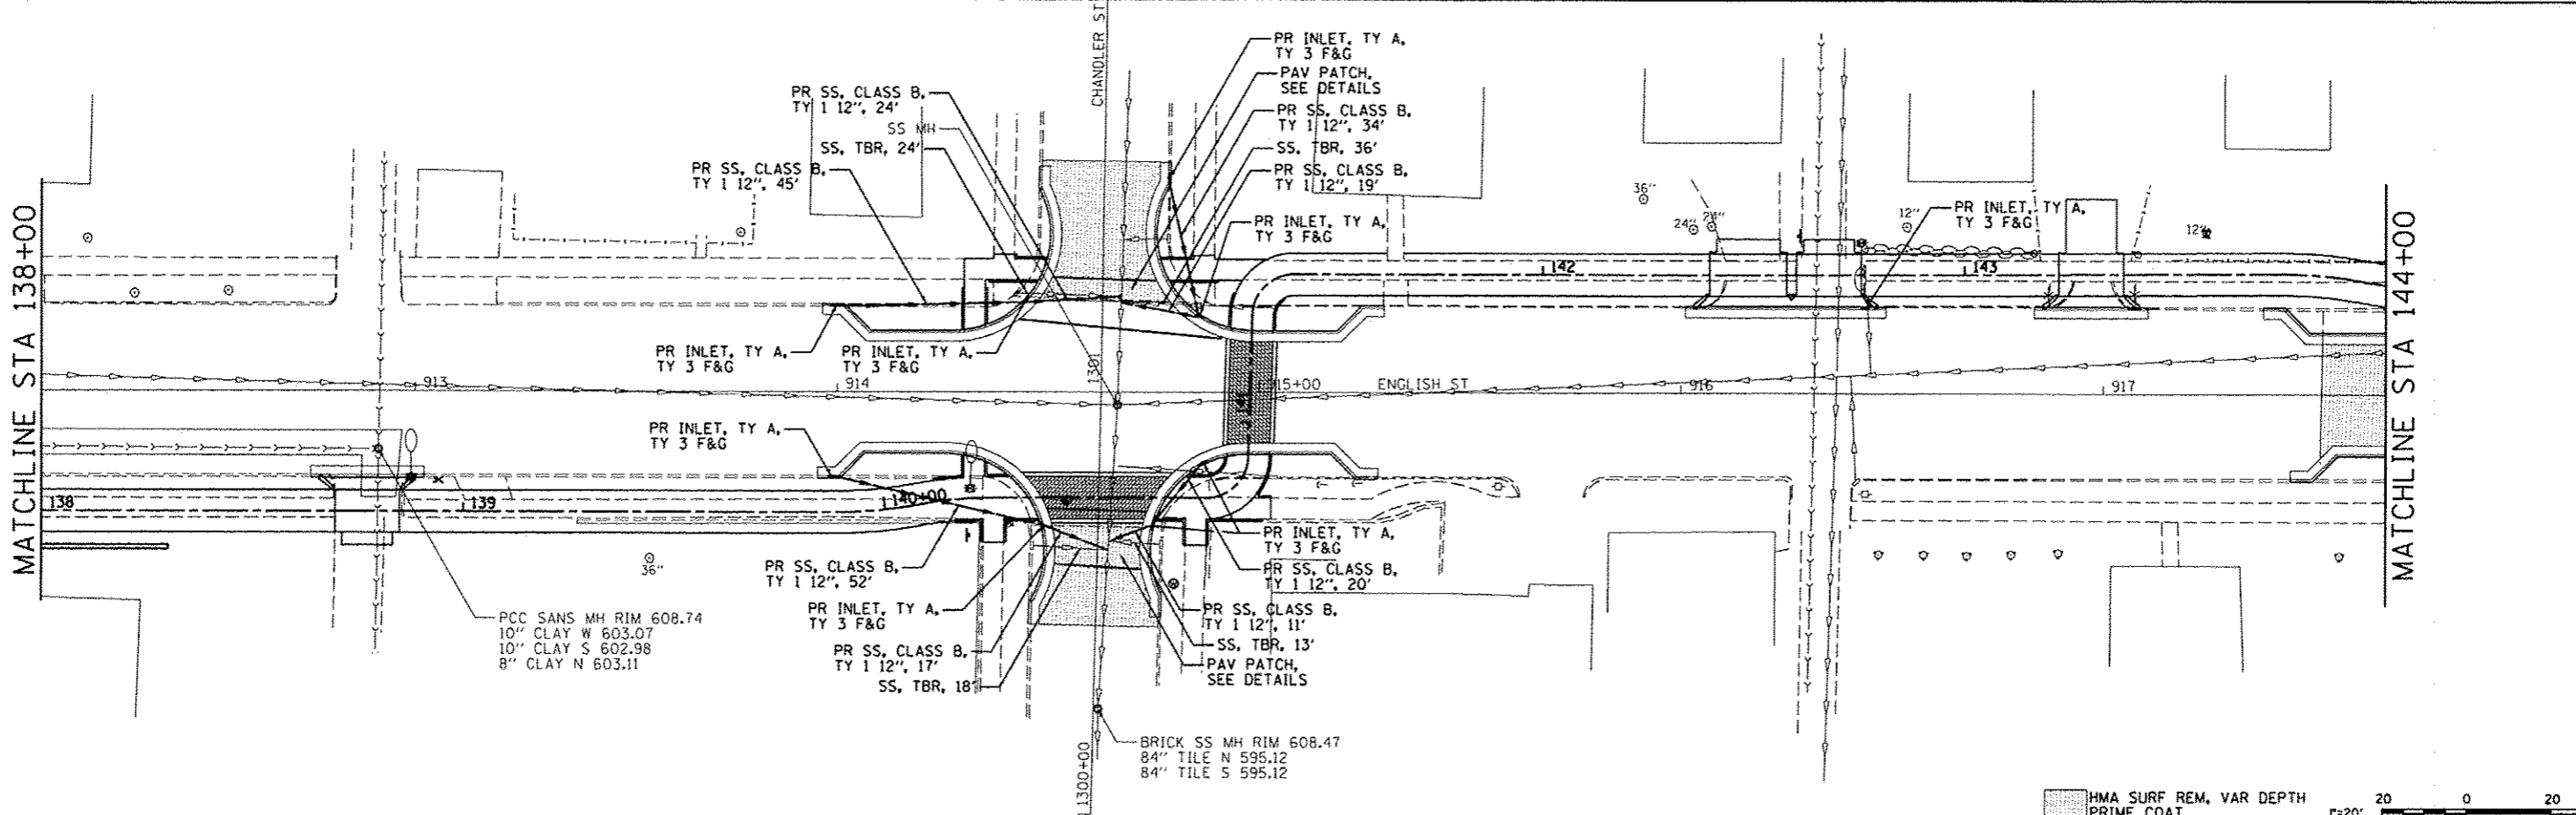

HMA SURF REM, VAR DEPTH
 PRIME COAT
 HMA SURF COURSE

PRINTED DATE: 10/20/2012
 PLOT DATE: 10/20/2012
 PLOT SCALE: 1"=20'
 PLOT SHEET: 31 OF 40

ESI CONSULTANTS, LTD
 703 WINDSOR ROAD
 CHARLESTON, IL 61920
 (617) 348-1920
 WWW.ESI-CONSULTANTS.COM
 ILLINOIS DEPARTMENT OF PROFESSIONAL REGULATION REGISTRATION #184-003895

CITY OF DANVILLE
 1155 E. VOORHEES STREET
 SUITE A
 DANVILLE, IL 61832

NO.	DATE	DESCRIPTION OF REVISIONS	NO.	DATE	DESCRIPTION OF REVISIONS

SECTION NO. 06-00224-00-BT
 ENGR: ADG
 ESI PROJECT NO: 07-163-074-01
 DRAWN BY: ADG
 DATE: 10-31-2012
 QCQA: DLCPAT

LINCOLN PARK HISTORIC DIST SHARED USE PATH
CITY OF DANVILLE, VERMILION COUNTY

DRAINAGE AND PATCHING PLAN
 STA 132+00 TO STA 144+00
 SHEET 4 OF 7

DRAWING NO.
31
 OF 40