


DATE	
BY	
DESIGNED	
DRAWN	
CHECKED	
DATE	
REVISIONS	
NO.	

DATE	
BY	
DESIGNED	
DRAWN	
CHECKED	
DATE	
REVISIONS	
NO.	

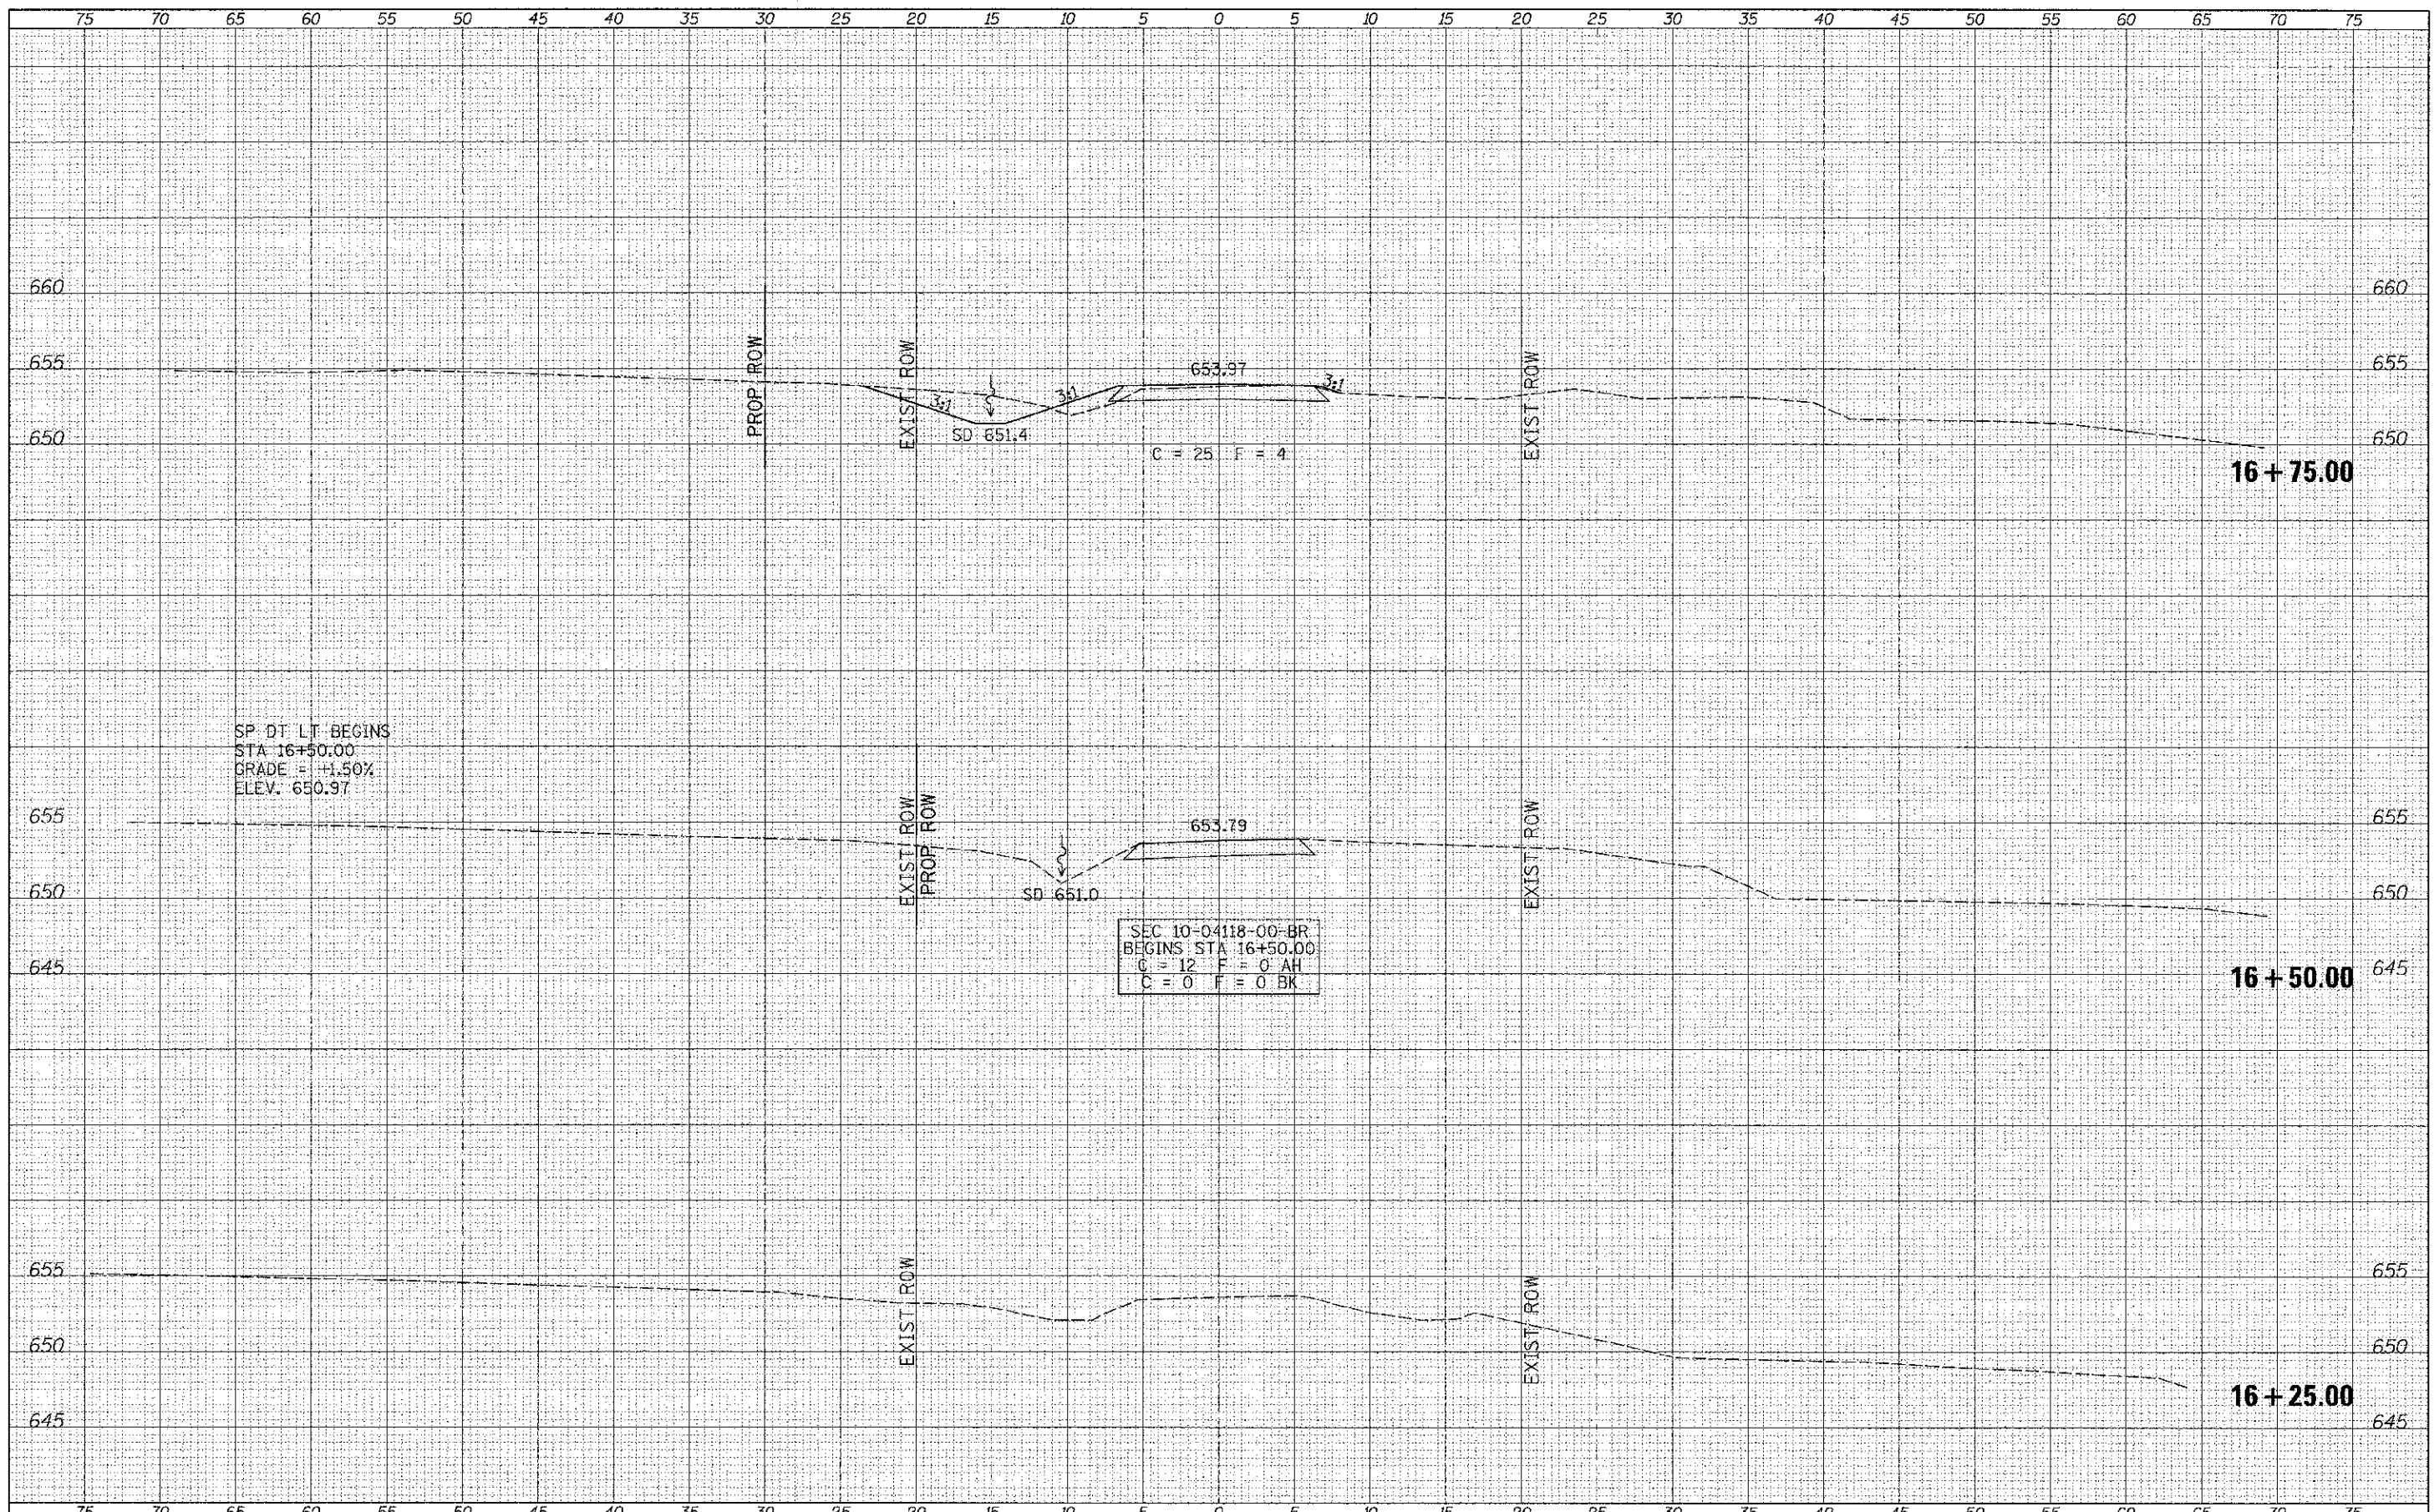

SP DT LT BEGINS
 STA 16+50.00
 GRADE = +1.50%
 ELEV. 650.97

SEC 10-04118-00-BR
 BEGINS STA 16+50.00
 C = 12 F = 0 AH
 C = 0 F = 0 BK

FILE NAME =	USER NAME = othomas	DESIGNED -	REVISED -	BROWN COUNTY TOWNSHIP ROAD 141 OVER WELLS FORK	CROSS SECTIONS SCALE: 1"=5' SHEET 1 OF 6 SHEETS STA. 16+25.00 TO STA. 16+75.00	RTE.	SECTION	COUNTY	TOTAL SHEETS	SHEET NO.
W:\Bridge\3217 - Brown\2017\mnts.dgn	DRAWN -	REVISED -	TR 141			10-04118-00-BR	BROWN	24	19	
XS_SHEEF	CHECKED -	REVISED -	CONTRACT NO. 93588							
PLOT SCALE = 5,0000' / 1"	DATE -	REVISED -	FED. ROAD DIST. NO. 7 ILLINOIS							
PLOT DATE = 8/29/2012					FED. AID PROJECT BR05-0009221					