


FINAL SURVEY	SURVEYED	DATE
NOTE BOOK	PLOTTED	
AREAS CHECKED		

ORIGINAL SURVEY	SURVEYED	DATE
NOTE BOOK	PLOTTED	
AREAS CHECKED		

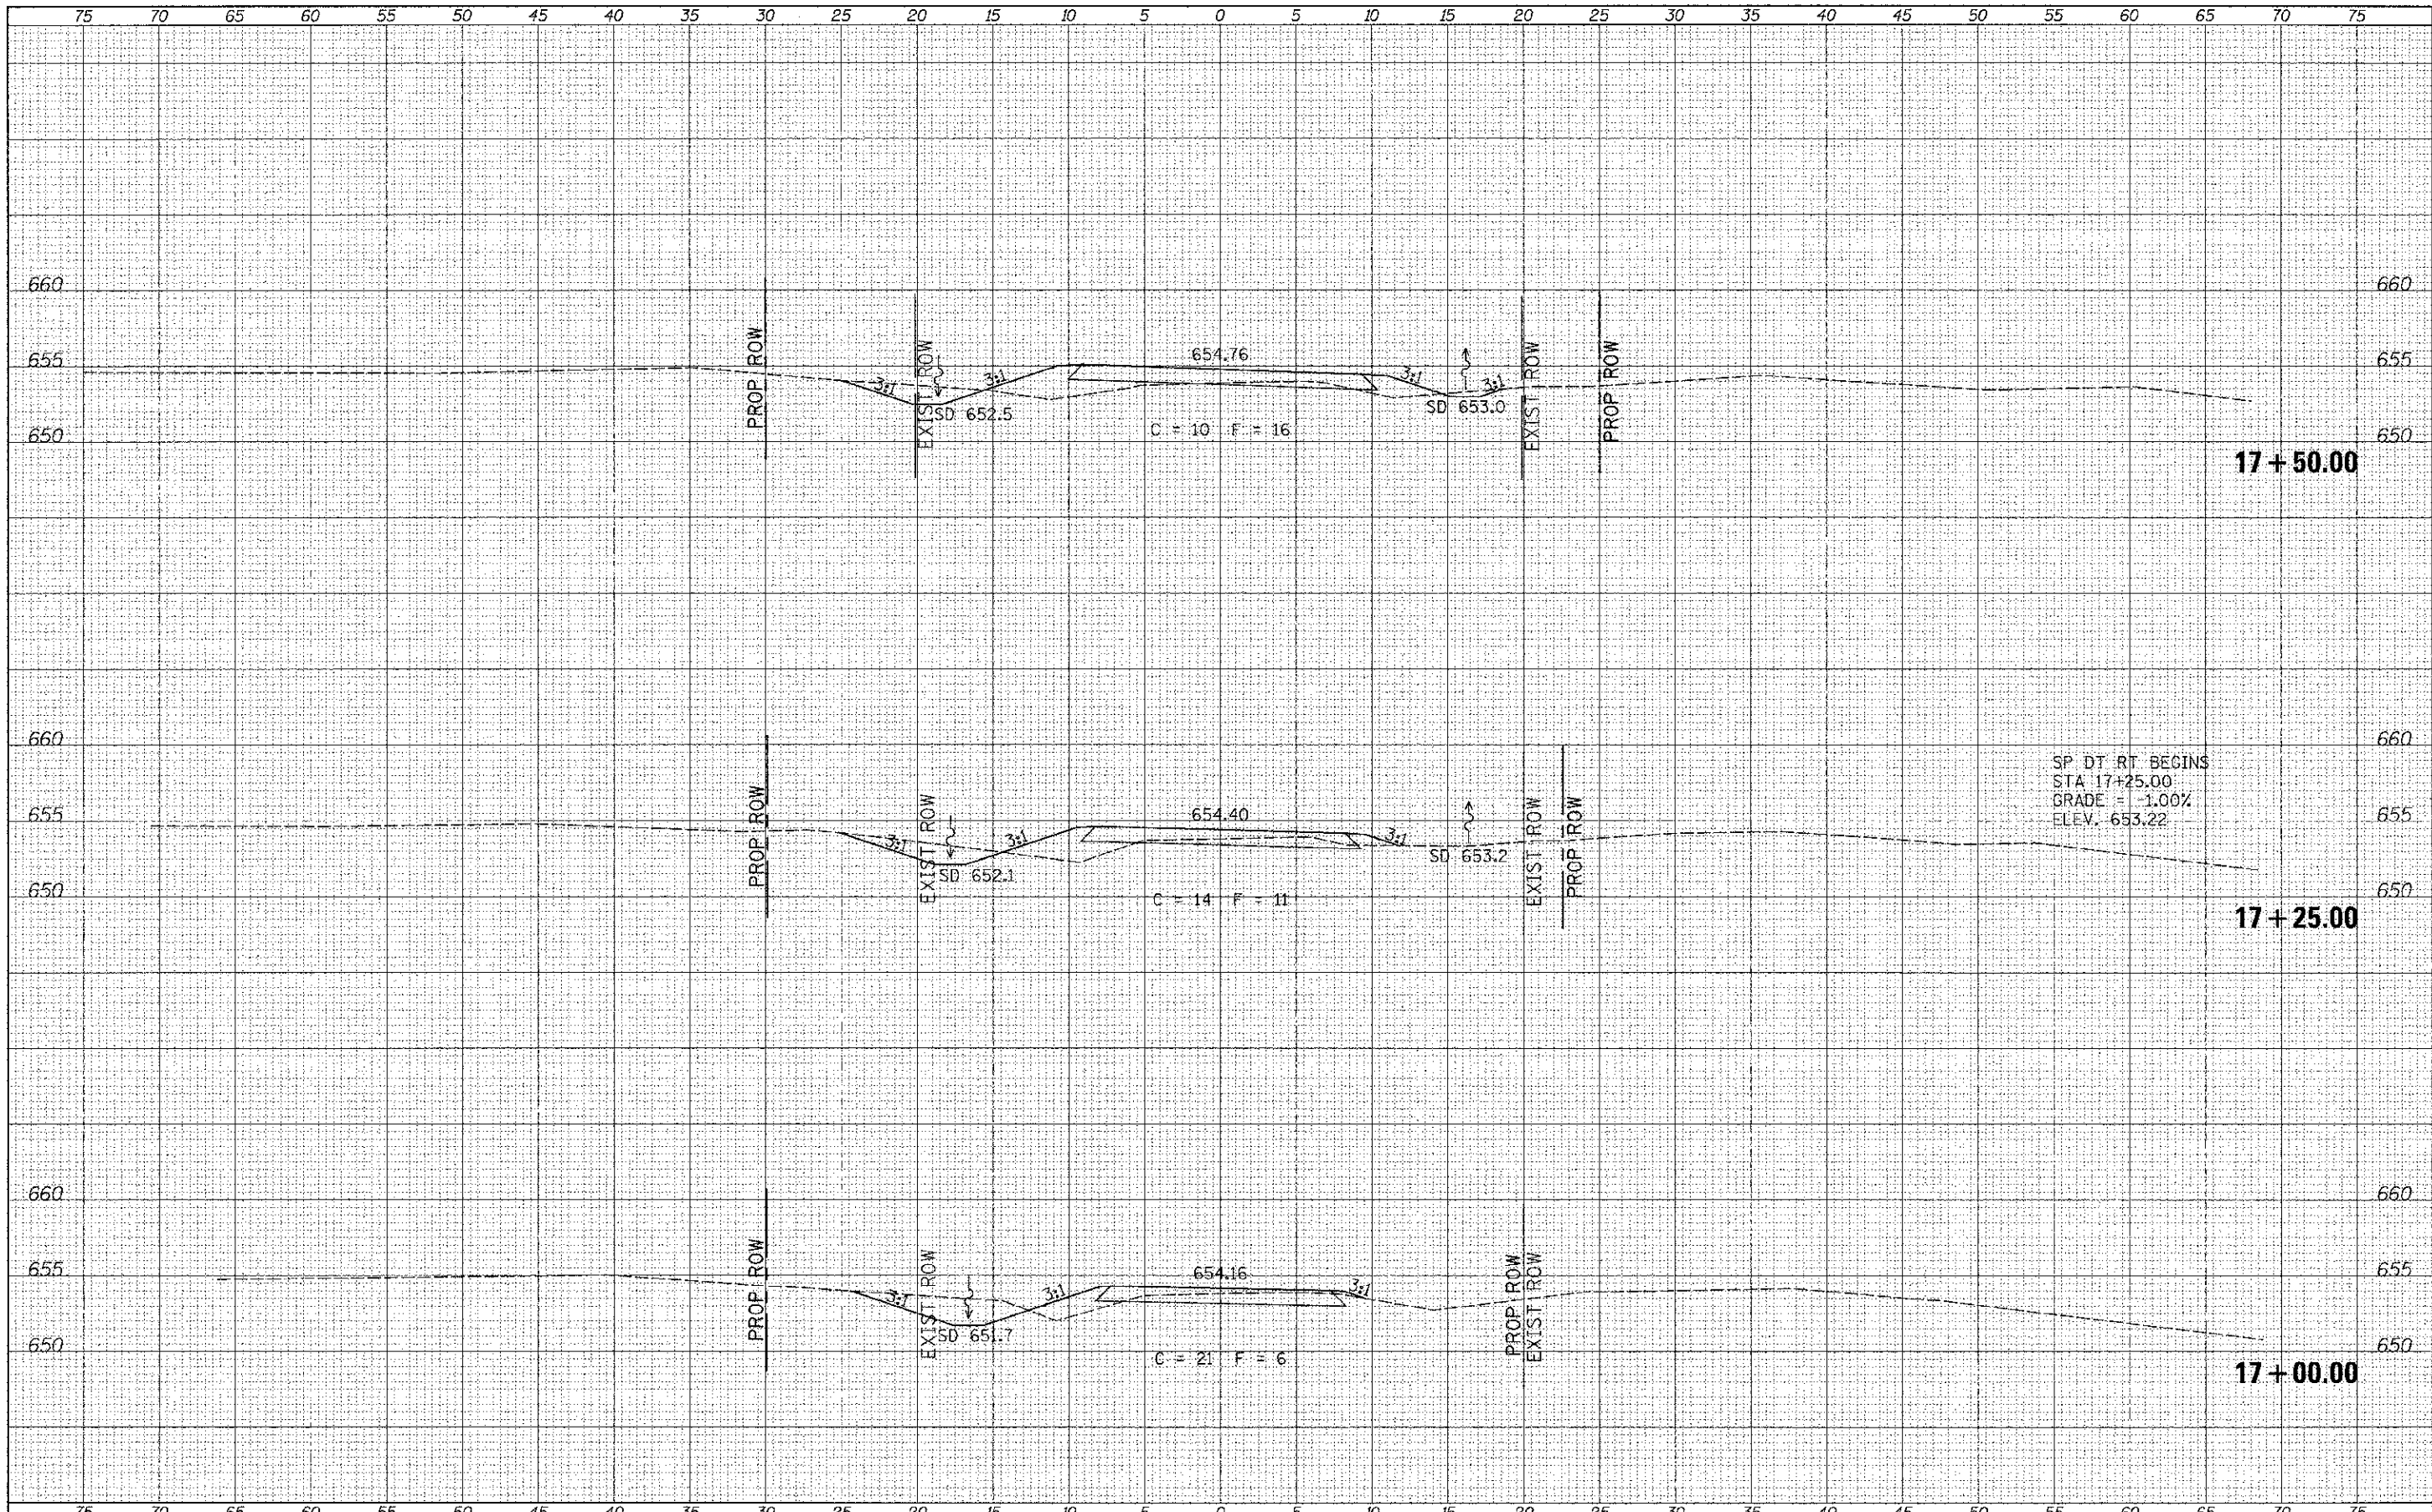

FILE NAME s
 V:\Bridges\3017 - Brown\3017xhts.dgn
 XS_SHEET

USER NAME # othomas	DESIGNED -	REVISED -
	DRAWN -	REVISED -
PLOT SCALE = 5.0000' / 1" =	CHECKED	REVISED
PLOT DATE = 8/24/2012	DATE -	REVISED -

**BROWN COUNTY
 TOWNSHIP ROAD 141
 OVER WELLS FORK**

CROSS SECTIONS
 SCALE: 1"=5'
 SHEET 2 OF 6 SHEETS STA. 17+00.00 TO STA. 17+50.00

RTE.	SECTION	COUNTY	TOTAL SHEET NO.
TR 141	10-04118-00-BR	BROWN	24
			20
			CONTRACT NO. 33588
FED. ROAD DIST. NO. 7 ILLINOIS			FED. AID PROJECT BR05-3009221