


DATE	
BY	
DESIGNED	
DRAWN	
CHECKED	
DATE	
REVISIONS	
NO.	

DATE	
BY	
DESIGNED	
DRAWN	
CHECKED	
DATE	
REVISIONS	
NO.	

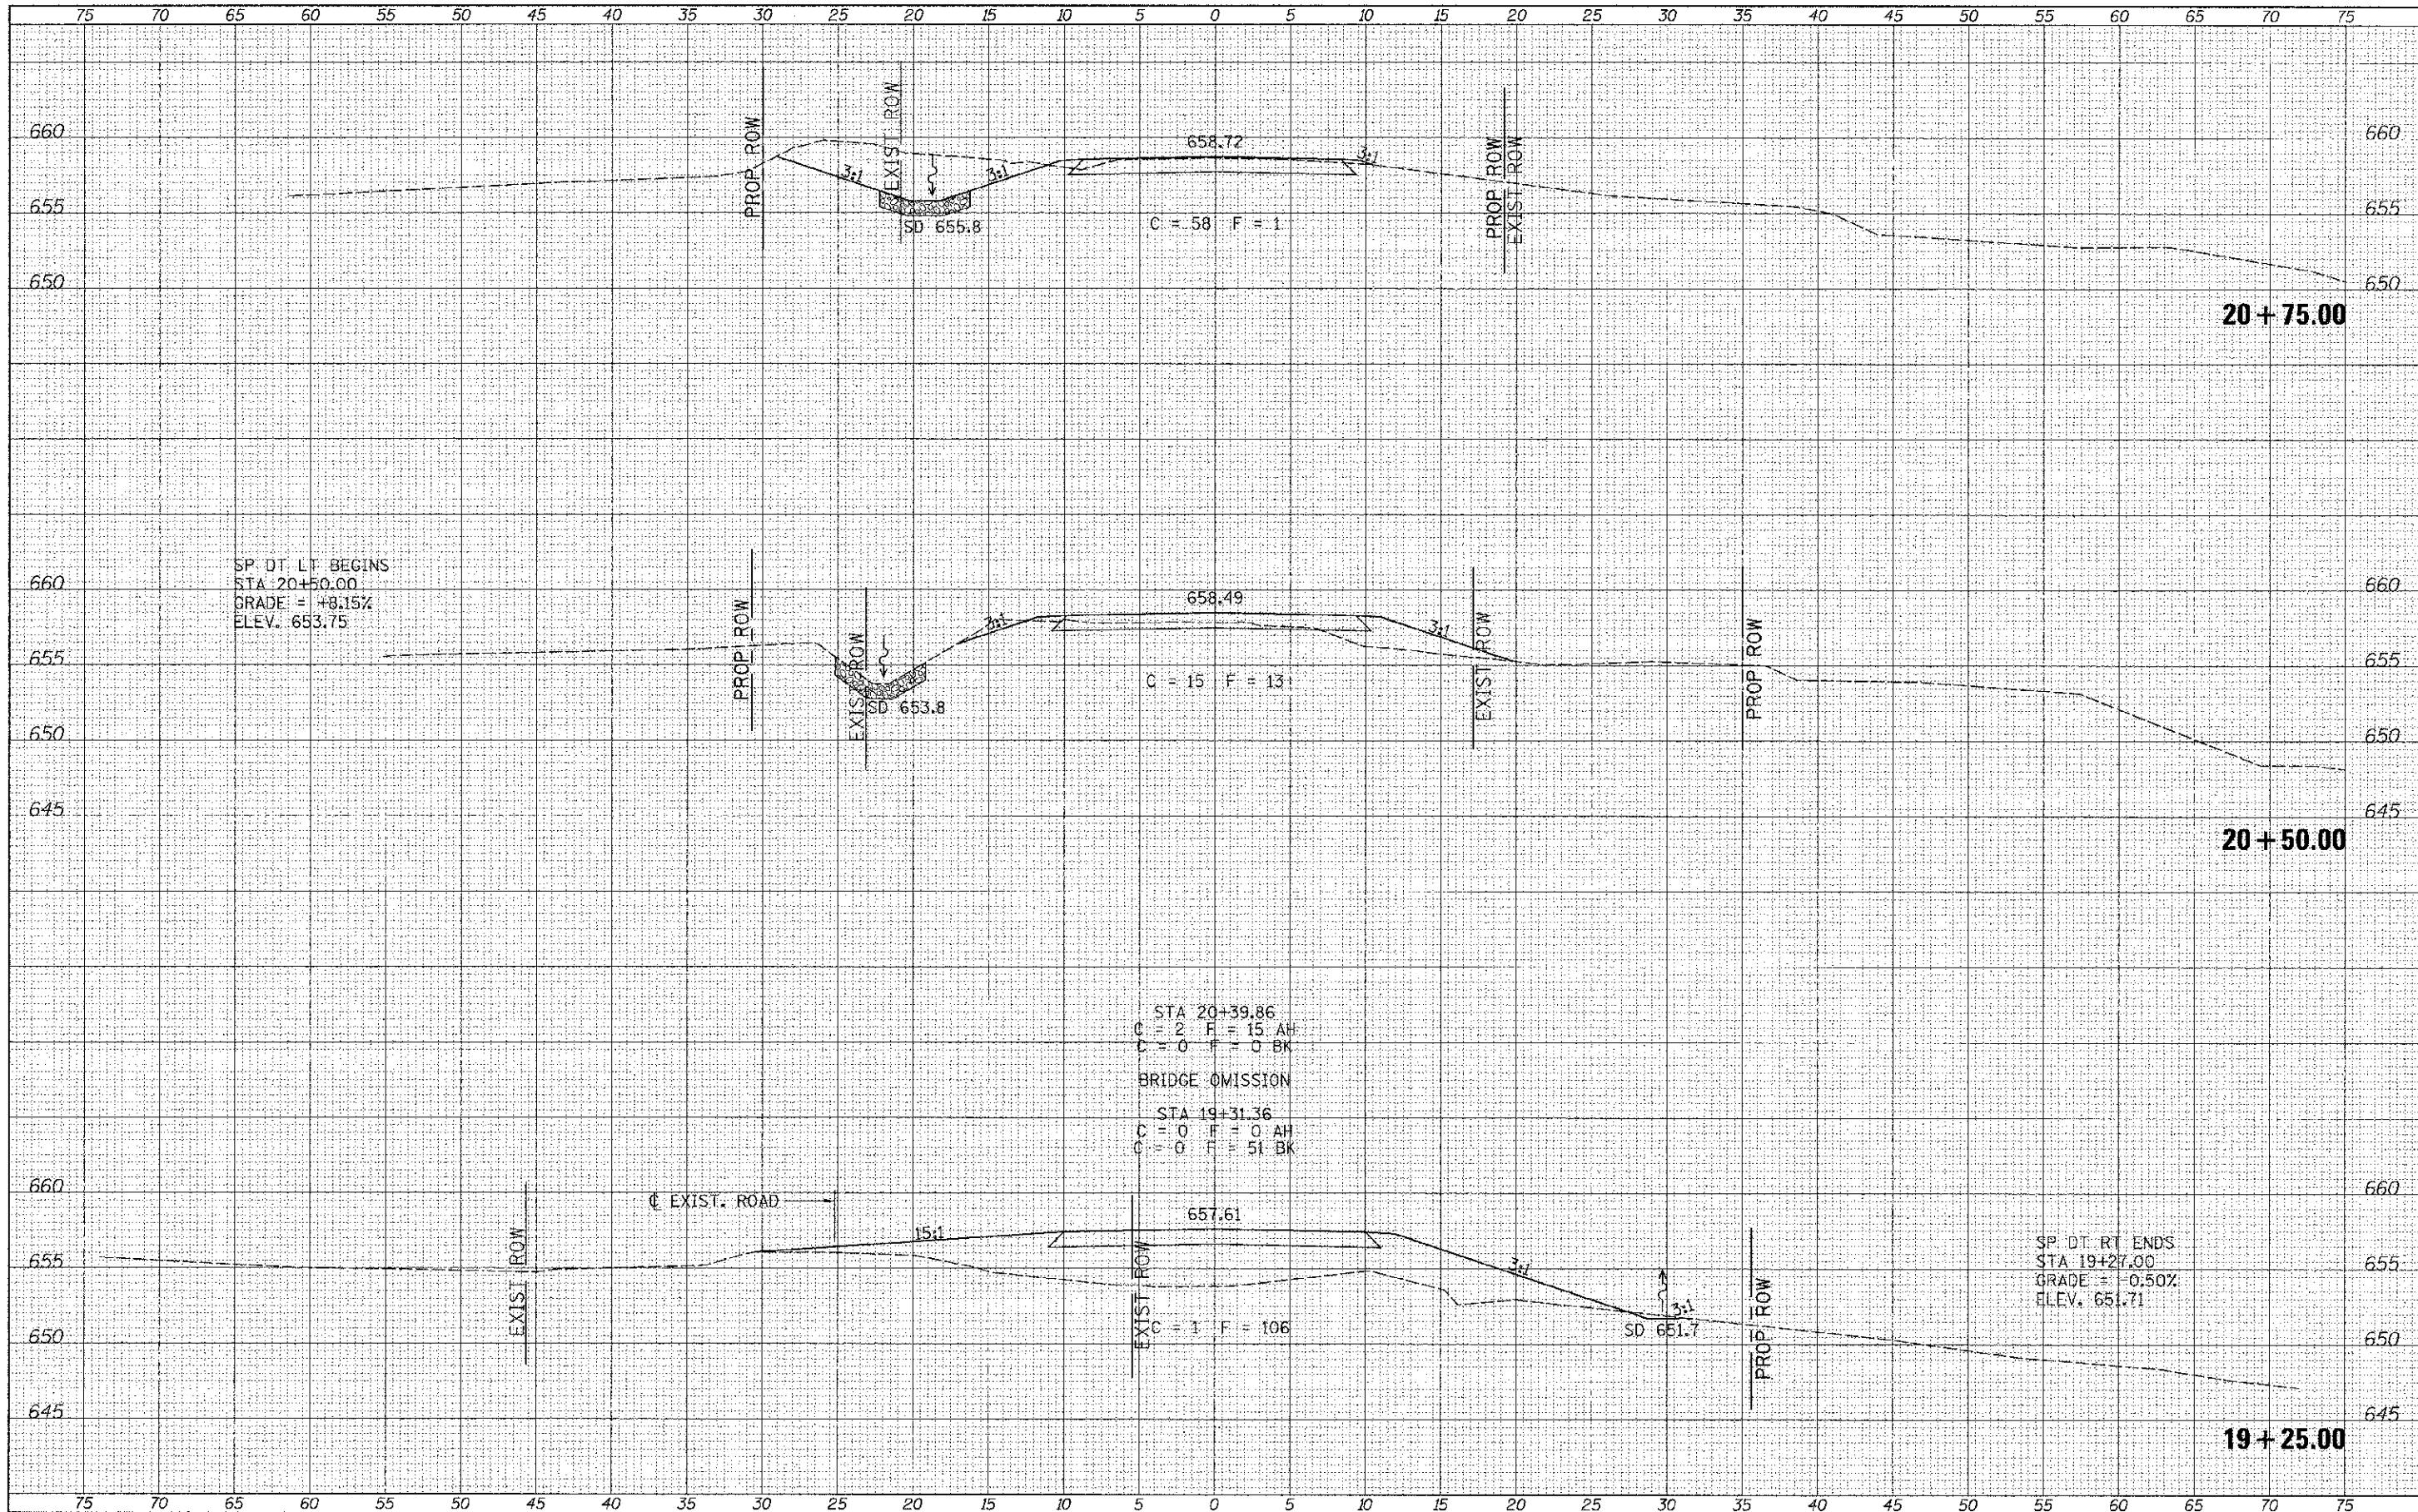

FILE NAME =	USER NAME = cthomes	DESIGNED -	REVISED -	BROWN COUNTY TOWNSHIP ROAD 141 OVER WELLS FORK	CROSS SECTIONS	RTE.	SECTION	COUNTY	TOTAL SHEET	
V:\Bridge\3817 - Brown\3817\ahst\dgn		DRAWN -	REVISED -			IR 141	10-04118-00-BR	BROWN	24	23
		CHECKED -	REVISED -			CONTRACT NO. 93588				
XS. SHEET		DATE -	REVISED -			FED. ROAD DIST. NO. 7 ILLINOIS				

SCALE: 1"=5' SHEET 5 OF 6 SHEETS STA. 19+25.00 TO STA. 20+75.00 FED. AID PROJECT BR03-00922U